


20.3

2.9

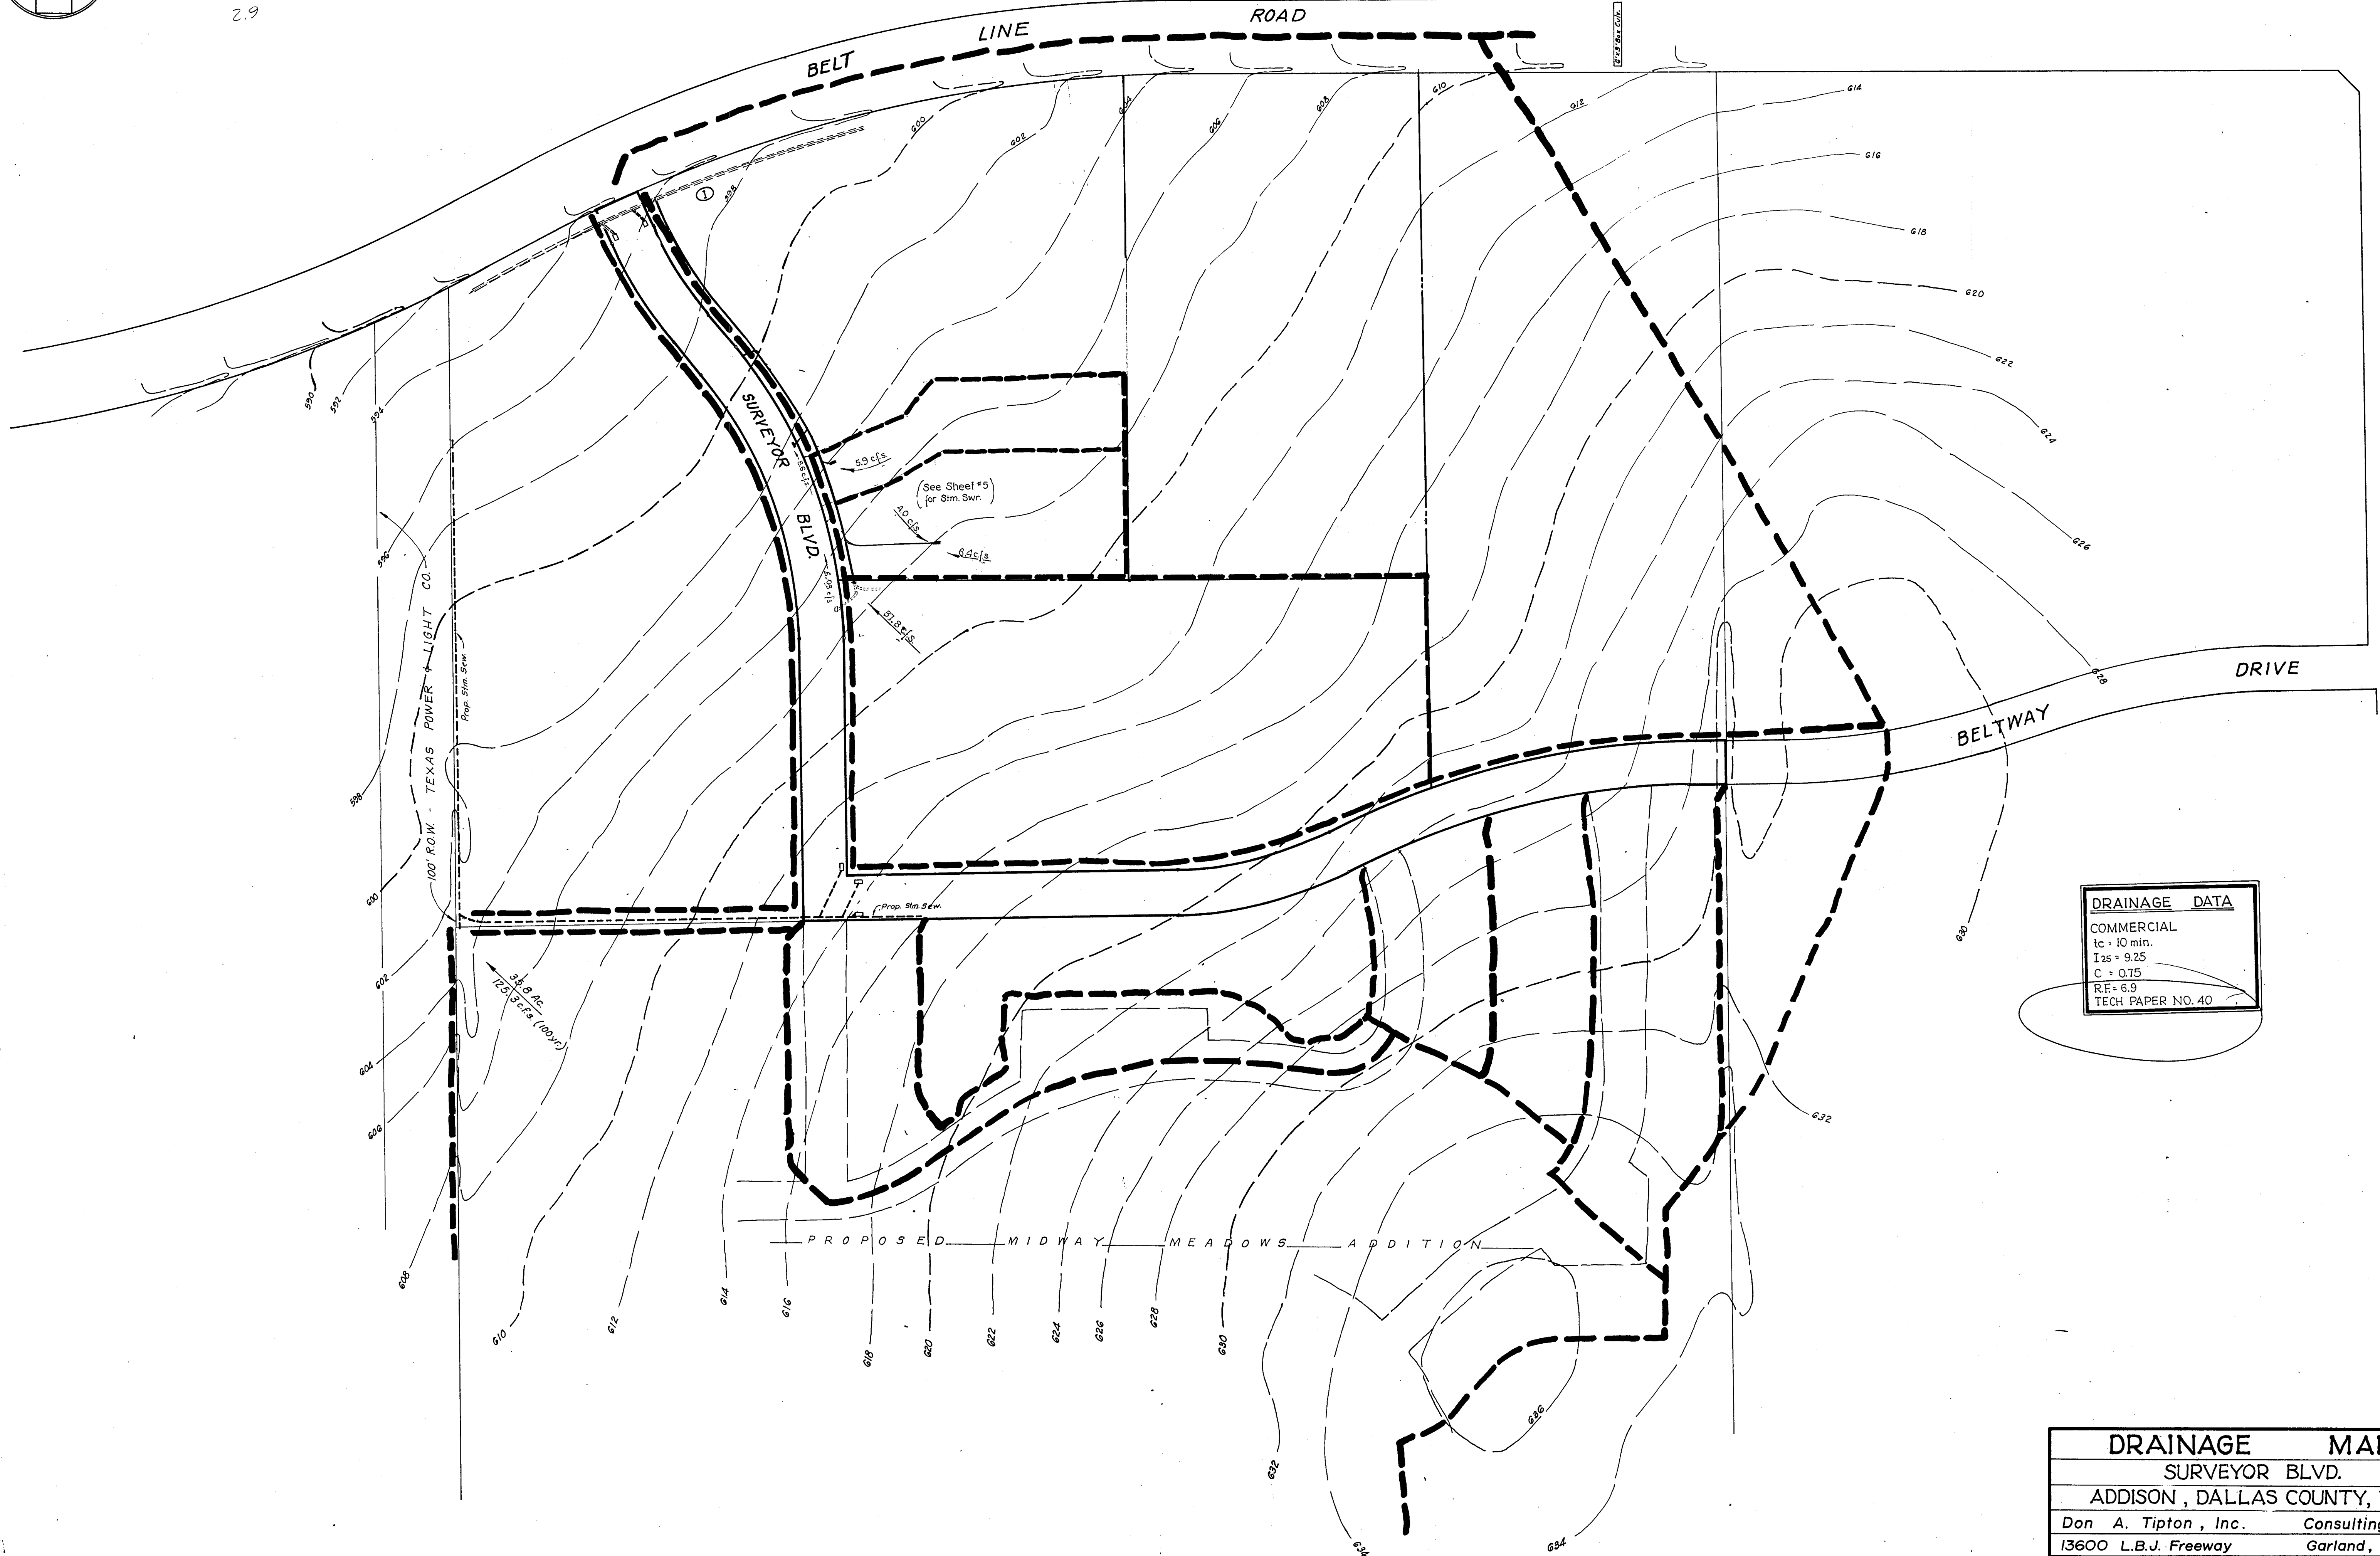

DRAINAGE DATA	
COMMERCIAL	
tc = 10 min.	
I <sub>25</sub> = 9.25	
C = 0.75	
R.F. = 6.9	
TECH PAPER NO. 40	

DRAINAGE MAP					
SURVEYOR BLVD.					
ADDISON, DALLAS COUNTY, TEXAS					
Don A. Tipton, Inc.			Consulting Engineers		
13600 L.B.J. Freeway			Garland, Texas 75041		
DESIGN	DRAWN	DATE	SCALE	NOTES	FILE
D.A.T.	q.d.	April 1982	1" = 100'	d.b.	3-5
INC.					