


846 67
785 82
60 85

CAUTION!!! Underground telephone cable in Belt Line Road R.O.W. Exact location unknown. Prior to beginning construction, contact Mr. Roy Derr of Southwestern Bell Telephone Co. Phone: 464-7766.

CAUTION!!! 6" gas main in Belt Line Road R.O.W. Prior to beginning construction, contact Mr. Harris of Lone Star Gas Co. Phone: 242-4231.

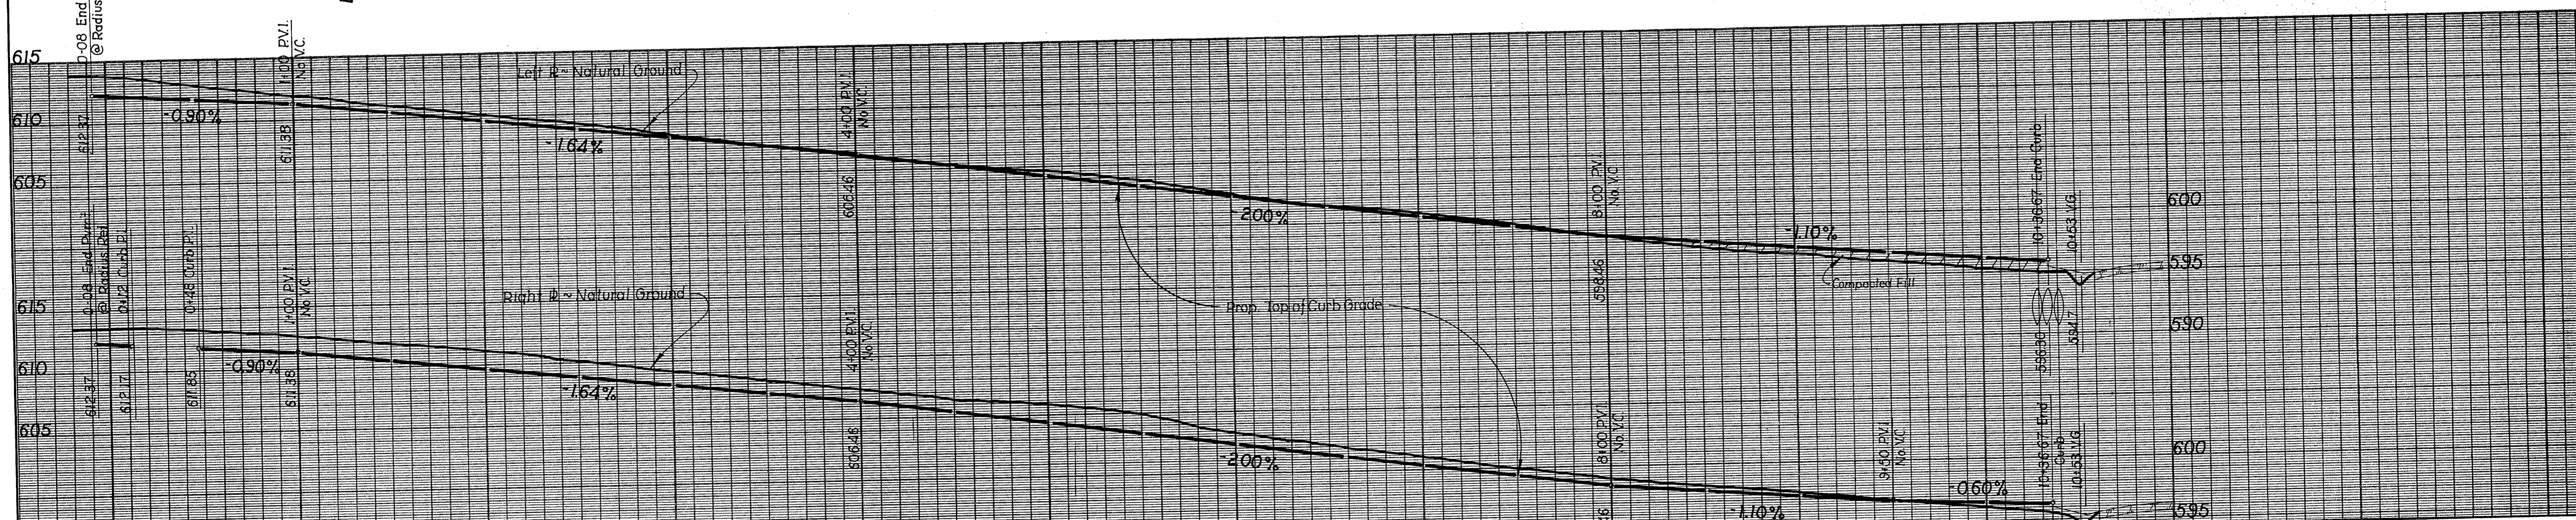

Don A. Tipton, Inc. ~ Consulting Engineers
13600 L.B.J. Freeway ~ Garland, Texas 75041

DESIGN	DRAWN	DATE	SCALE	NOTES	FILE	NO
D.A.T., Inc.	q.e.	April 30, 1979	H: 1" = 40' V: 1" = 6'	db.	Addison Surveys	5