


BENCH MARK:
 "a" On top of curb of median in middle of
 Surveyor Blvd. 60' north of E Belt Line
 Road
 Elev. = 505.64

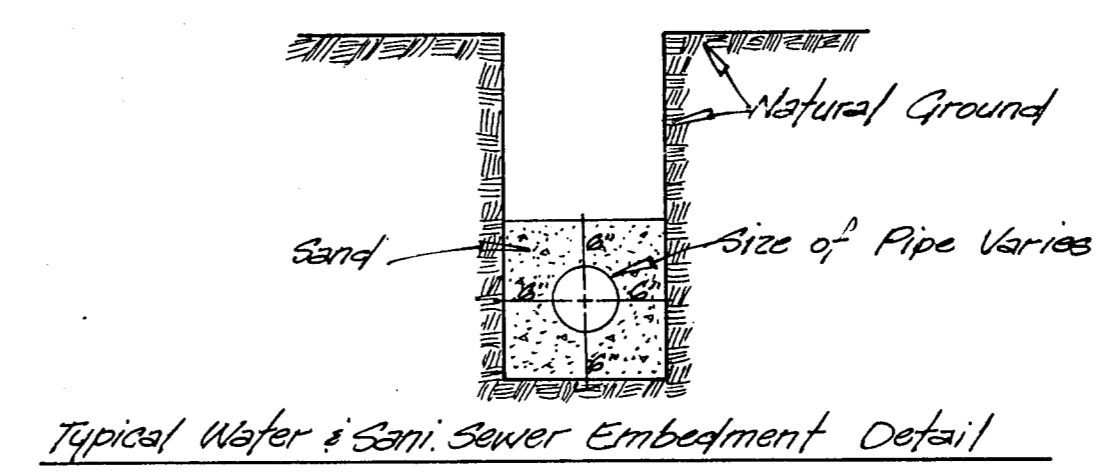

SANI. SEWER PROFILES						
MIDWAY MEADOWS						
ADDISON, TEXAS						
Don A. Tipton, Inc. ~ Consulting Engineers						
13600 L.B.J. Freeway ~ Garland, Texas 75041						
DESIGN	DRAWN	DATE	SCALE	NOTES	FILE	NO
D.A.T., Inc.	D.A.T., Inc.	June 1, 1979	H: 1" = 100' V: 1" = 6'	d.b.	Midway Meadows	18/19

SANI. SEWER PROFILES #1025