


BENCH MARK
 " on top of curb of median in middle
 of surveyor Blvd. 50' North of the
 Belt Line Rd.
 Elev. = 595.54

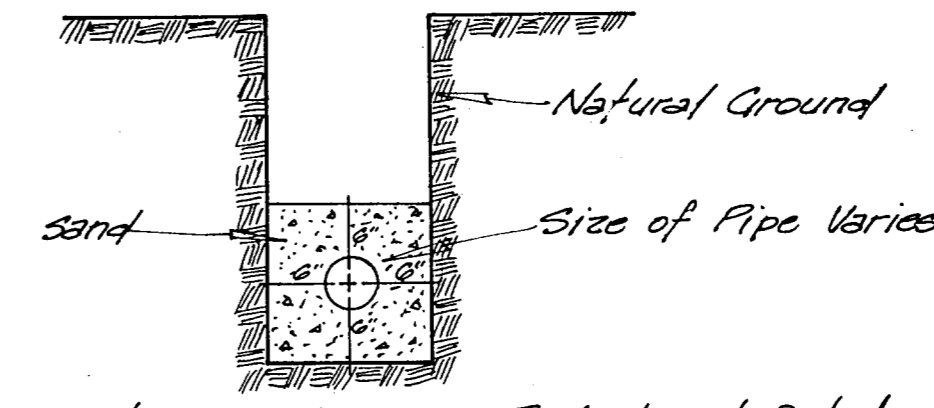

SANI. SEWER PROFILES						
MIDWAY MEADOWS						
ADDISON, TEXAS						
Don A. Tipton, Inc. ~ Consulting Engineers						
13600 L.B.J. Freeway ~ Garland, Texas 75041						
DESIGN	DRAWN	DATE	SCALE	NOTES	FILE	NO
D.A.T., Inc.	D.A.T., Inc.	June 1, 1979	H. 1"=100' V. 1"=8'		Midway Meadows	19 19