

NO.	DATE	REVISION	APPROV.
1			
2			
3			
4			
5			
6			

GRANTHAM & ASSOCIATES  
 F-005438

STATE OF TEXAS  
 REGISTERED PROFESSIONAL ENGINEER  
 01252  
 CHRISTOPHER ROBINSON



APPEARING ON THIS DOCUMENT WAS AUTHORIZED BY:  
 P. CHRISTOPHER ROBINSON  
 ON 9/29/14

ALTERATION OF A SEALED DOCUMENT WITHOUT PROPER NOTIFICATION TO THE RESPONSIBLE ENGINEER IS AN OFFENSE UNDER THE TEXAS ENGINEERING PRACTICE ACT.

**CROSSWALK IMPROVEMENTS AT  
 PROTON DRIVE & BELTWAY DRIVE  
 TRAFFIC CONTROL**

**TOWN OF ADDISON**

DATE: SEPTEMBER 2014  
 SCALE: 1"=10'  
 DRAWN BY: G&A  
 DESIGN: BRG  
 REVIEWED: BRG  
 JOB NO: 1197-14  
 DWG: 1188PROTON-TRAF

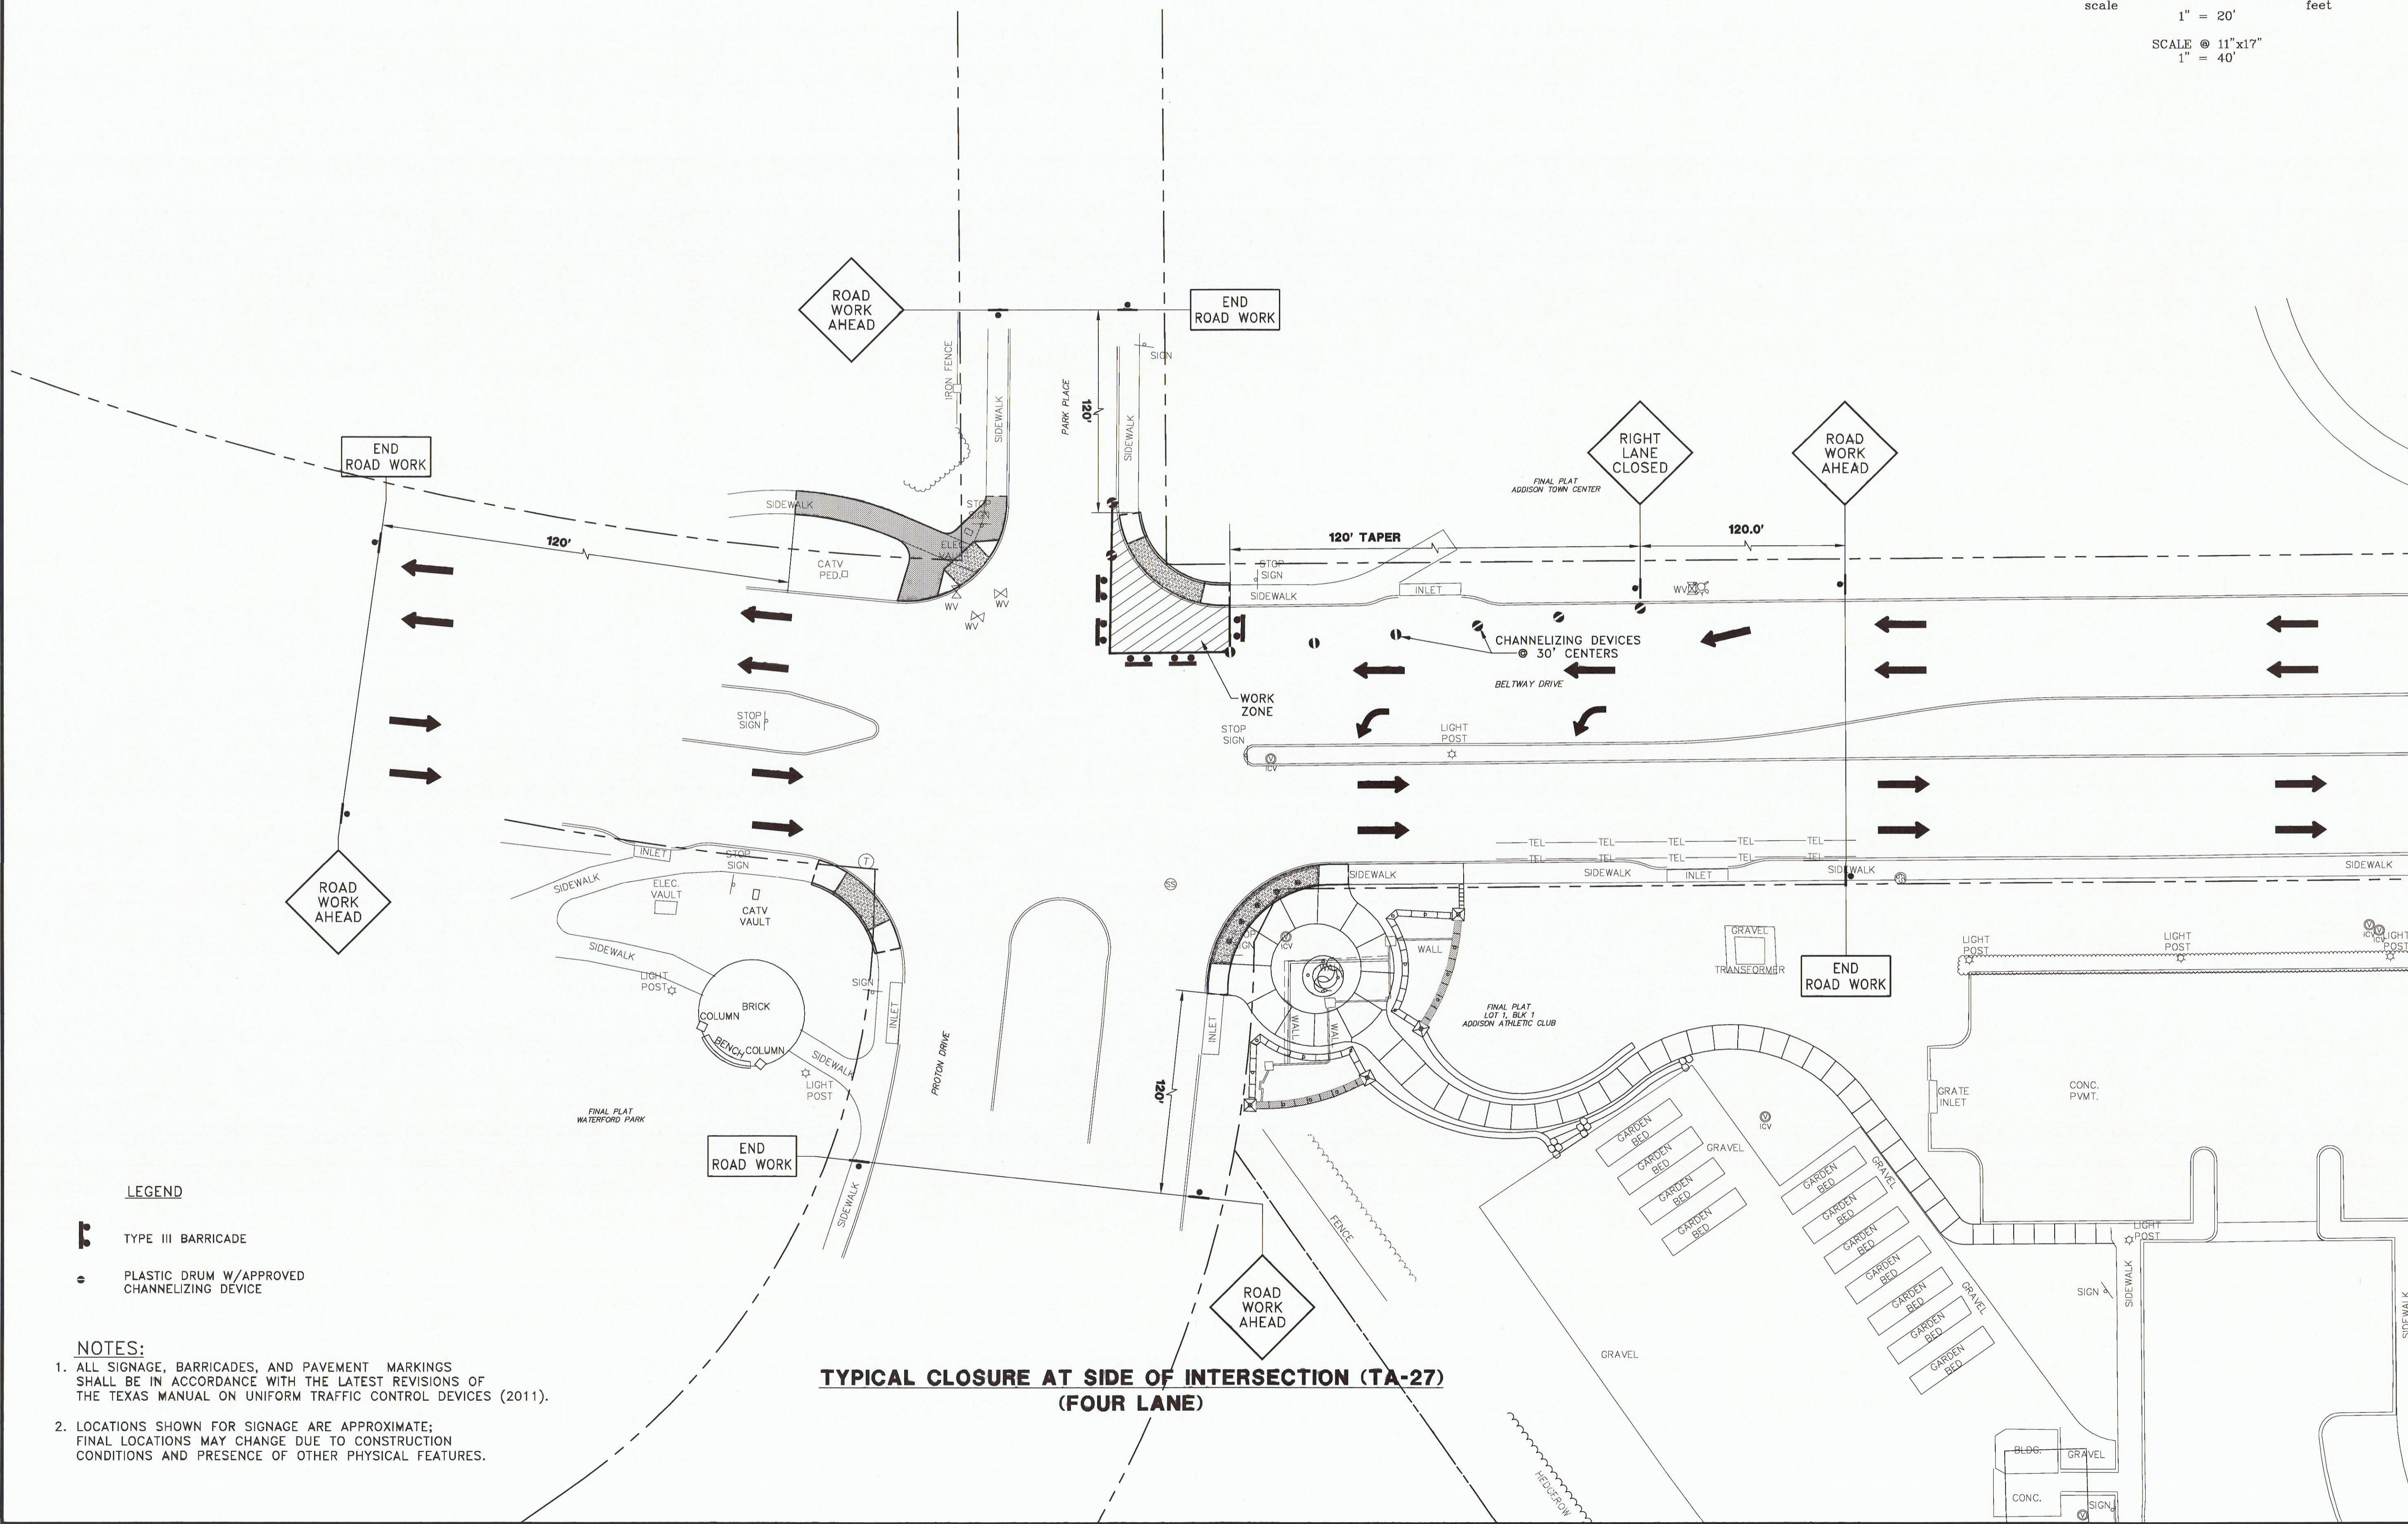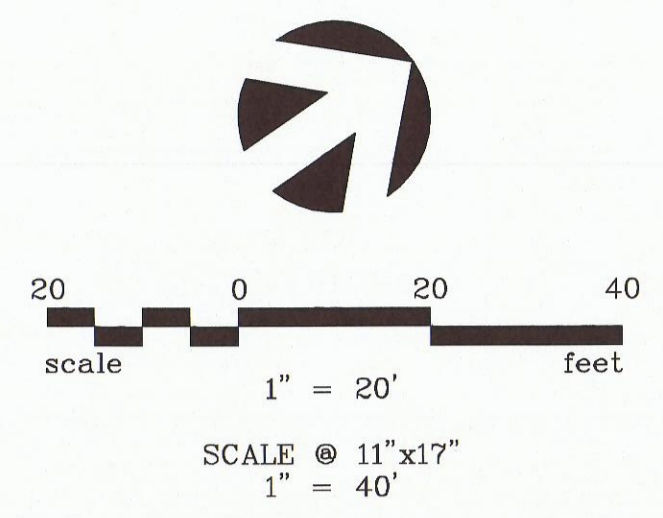

- LEGEND**
- TYPE III BARRICADE
  - PLASTIC DRUM W/APPROVED CHANNELIZING DEVICE

- NOTES:**
1. ALL SIGNAGE, BARRICADES, AND PAVEMENT MARKINGS SHALL BE IN ACCORDANCE WITH THE LATEST REVISIONS OF THE TEXAS MANUAL ON UNIFORM TRAFFIC CONTROL DEVICES (2011).
  2. LOCATIONS SHOWN FOR SIGNAGE ARE APPROXIMATE; FINAL LOCATIONS MAY CHANGE DUE TO CONSTRUCTION CONDITIONS AND PRESENCE OF OTHER PHYSICAL FEATURES.

**TYPICAL CLOSURE AT SIDE OF INTERSECTION (TA-27)  
 (FOUR LANE)**