



KEY NOTES:

- ① NOT USED.
- ② NOT USED.
- ③ NOT USED.
- ④ REPLACE EXISTING STREET LIGHT AND EXISTING WIRING WITH NEW POLE LIGHTS AND NEW WIRING.
- ⑤ EXISTING TRAIL LIGHTS TO REMAIN.
- ⑥ EXISTING STREET LIGHTS TO REMAIN.

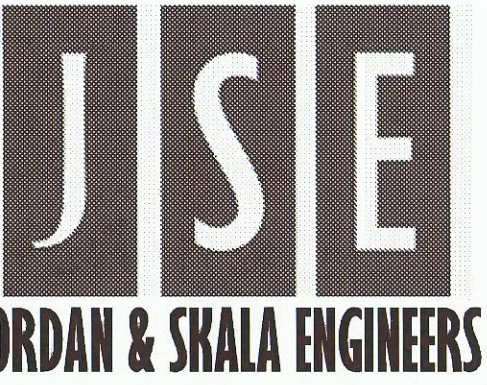

7855 North Dallas Parkway, Suite 320
 Dallas, TX 75287
 V: (469) 385-1616 F: (469) 385-1615

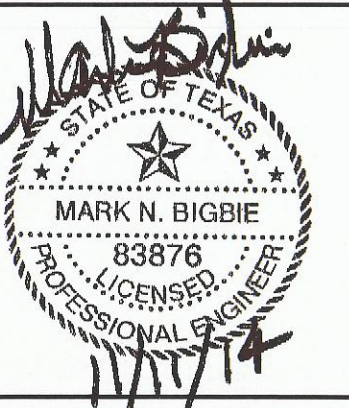

THIS DRAWING IS THE PROPERTY OF JORDAN & SKALA ENGINEERS, INC. AND IS NOT TO BE REPRODUCED IN WHOLE OR IN PART WITHOUT WRITTEN PERMISSION BY JORDAN & SKALA ENGINEERS.

ADDISON PEDESTRIAN CONNECTION PH 2 & 3
 ADDISON, TEXAS

PRINT RECORD

DATE	ISSUED FOR
5/20/04	REVIEW SET
06/23/04	50% REVIEW SET
07/30/04	90% CD
08/18/04	95% CD
09/17/04	CHECK SET
09/29/04	100% BID DOCUMENT

REVISIONS

DATE	DESCRIPTION


Project Number: 143-0340
 Drawn By: VB Checked By: MNB
 SHEET TITLE

ELECTRICAL - POWER

SHEET NUMBER

E1.03

NOT ISSUED FOR CONSTRUCTION

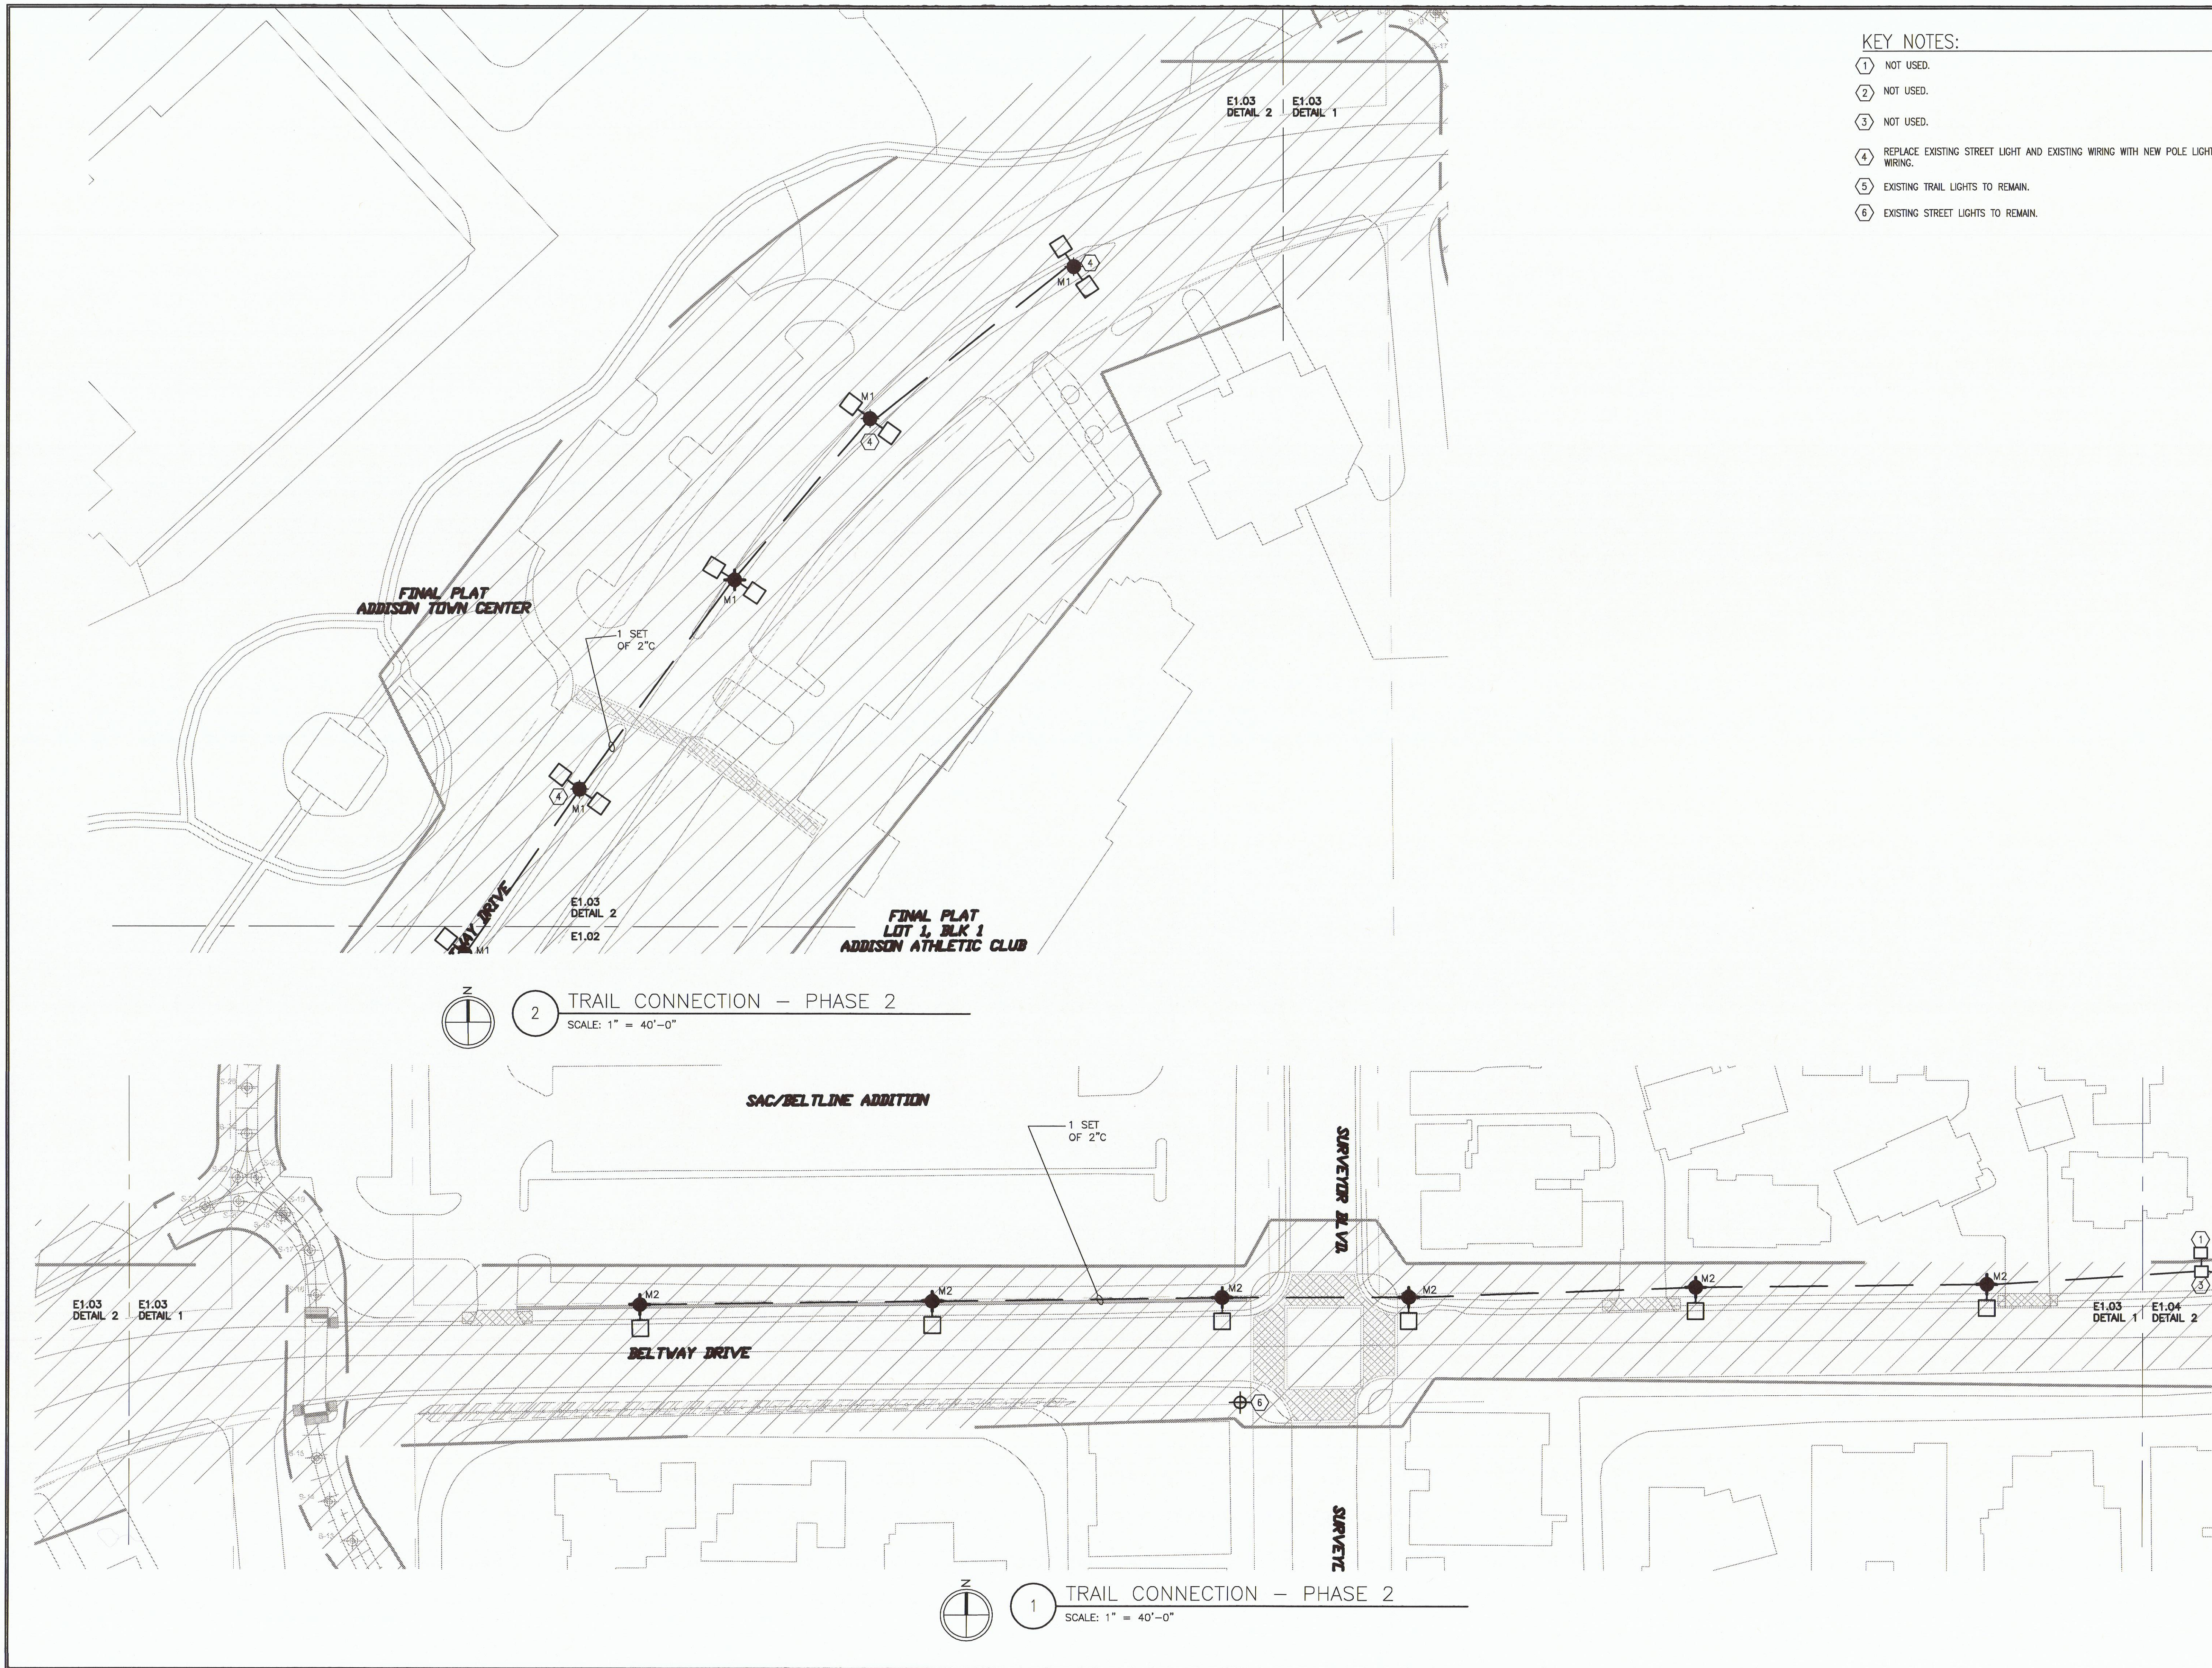

② TRAIL CONNECTION - PHASE 2
 SCALE: 1" = 40'-0"

① TRAIL CONNECTION - PHASE 2
 SCALE: 1" = 40'-0"