




- KEY NOTES:**
- ① EXISTING POLE LIGHT SOURCE FOR 240V CKT. POLE # 2202-468-9324
  - ② NOT USED.
  - ③ PROPOSED HANDHOLE PER ONCOR SPECS.
  - ④ REPLACE EXISTING STREET LIGHT AND EXISTING WIRING WITH NEW POLE LIGHTS AND NEW WIRING.
  - ⑤ EXISTING TRAIL LIGHTS TO REMAIN.
  - ⑥ EXISTING STREET LIGHTS TO REMAIN.

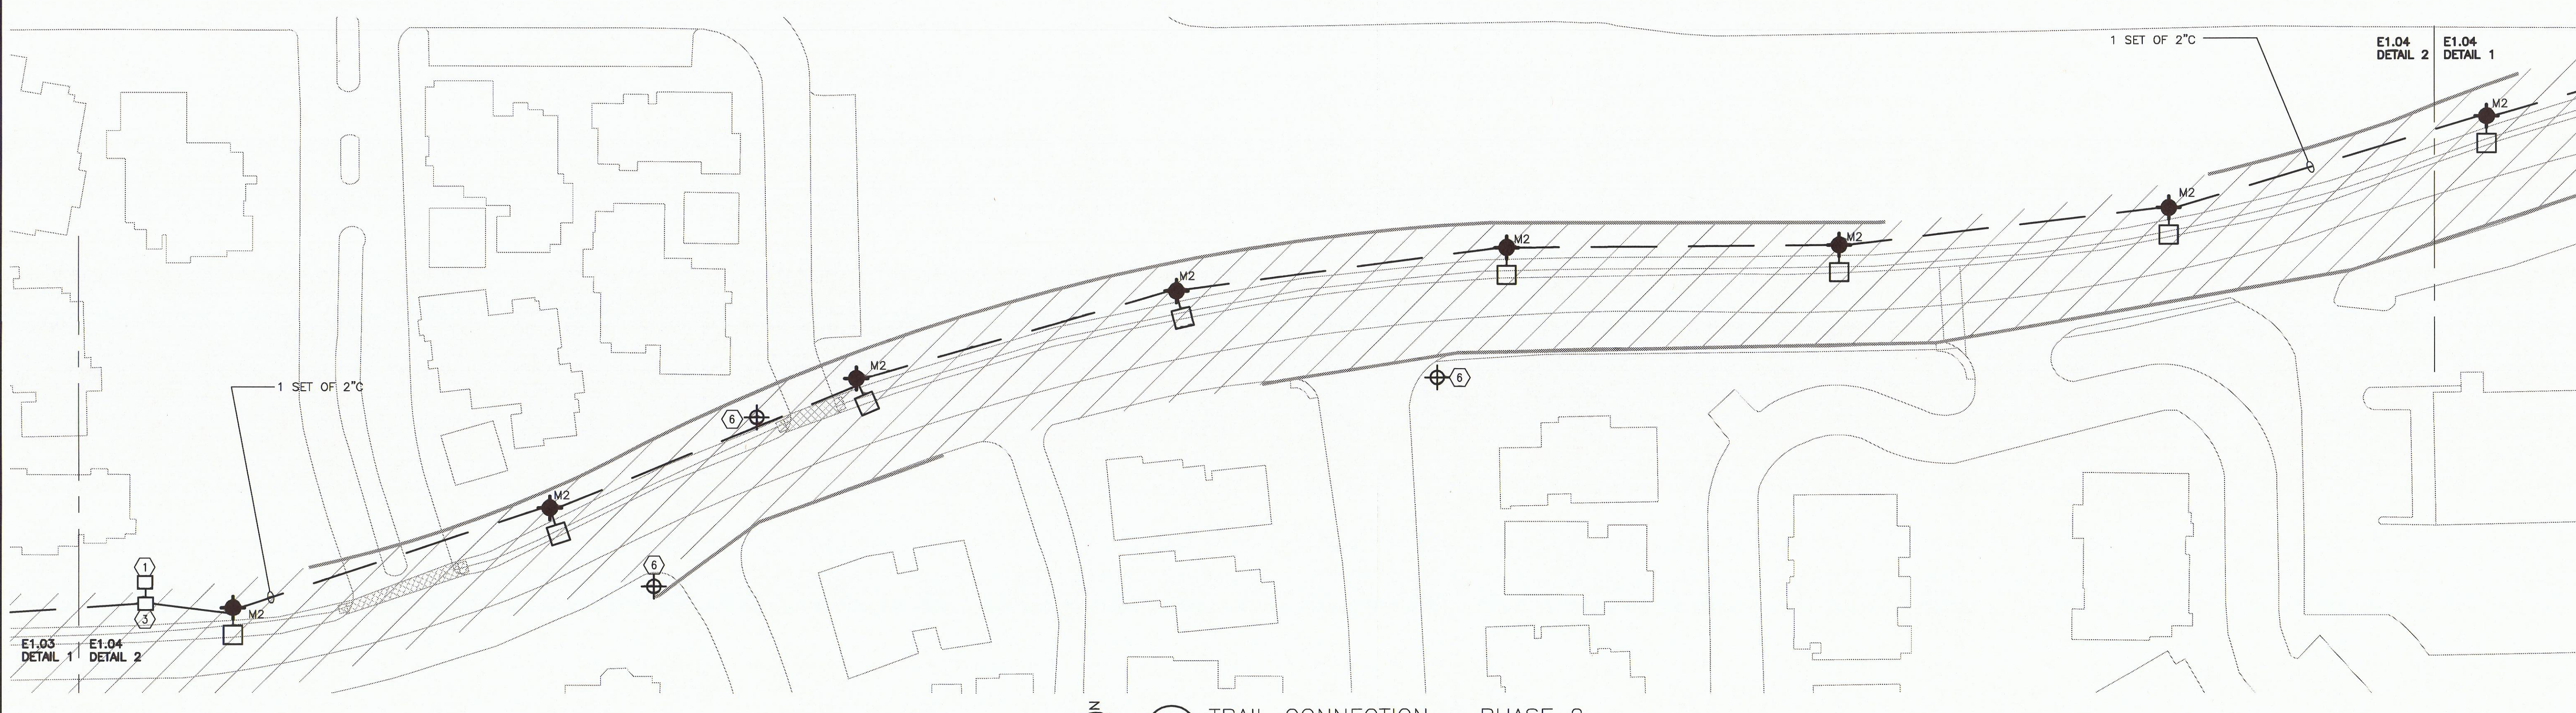


2 TRAIL CONNECTION - PHASE 2  
SCALE: 1" = 40'-0"

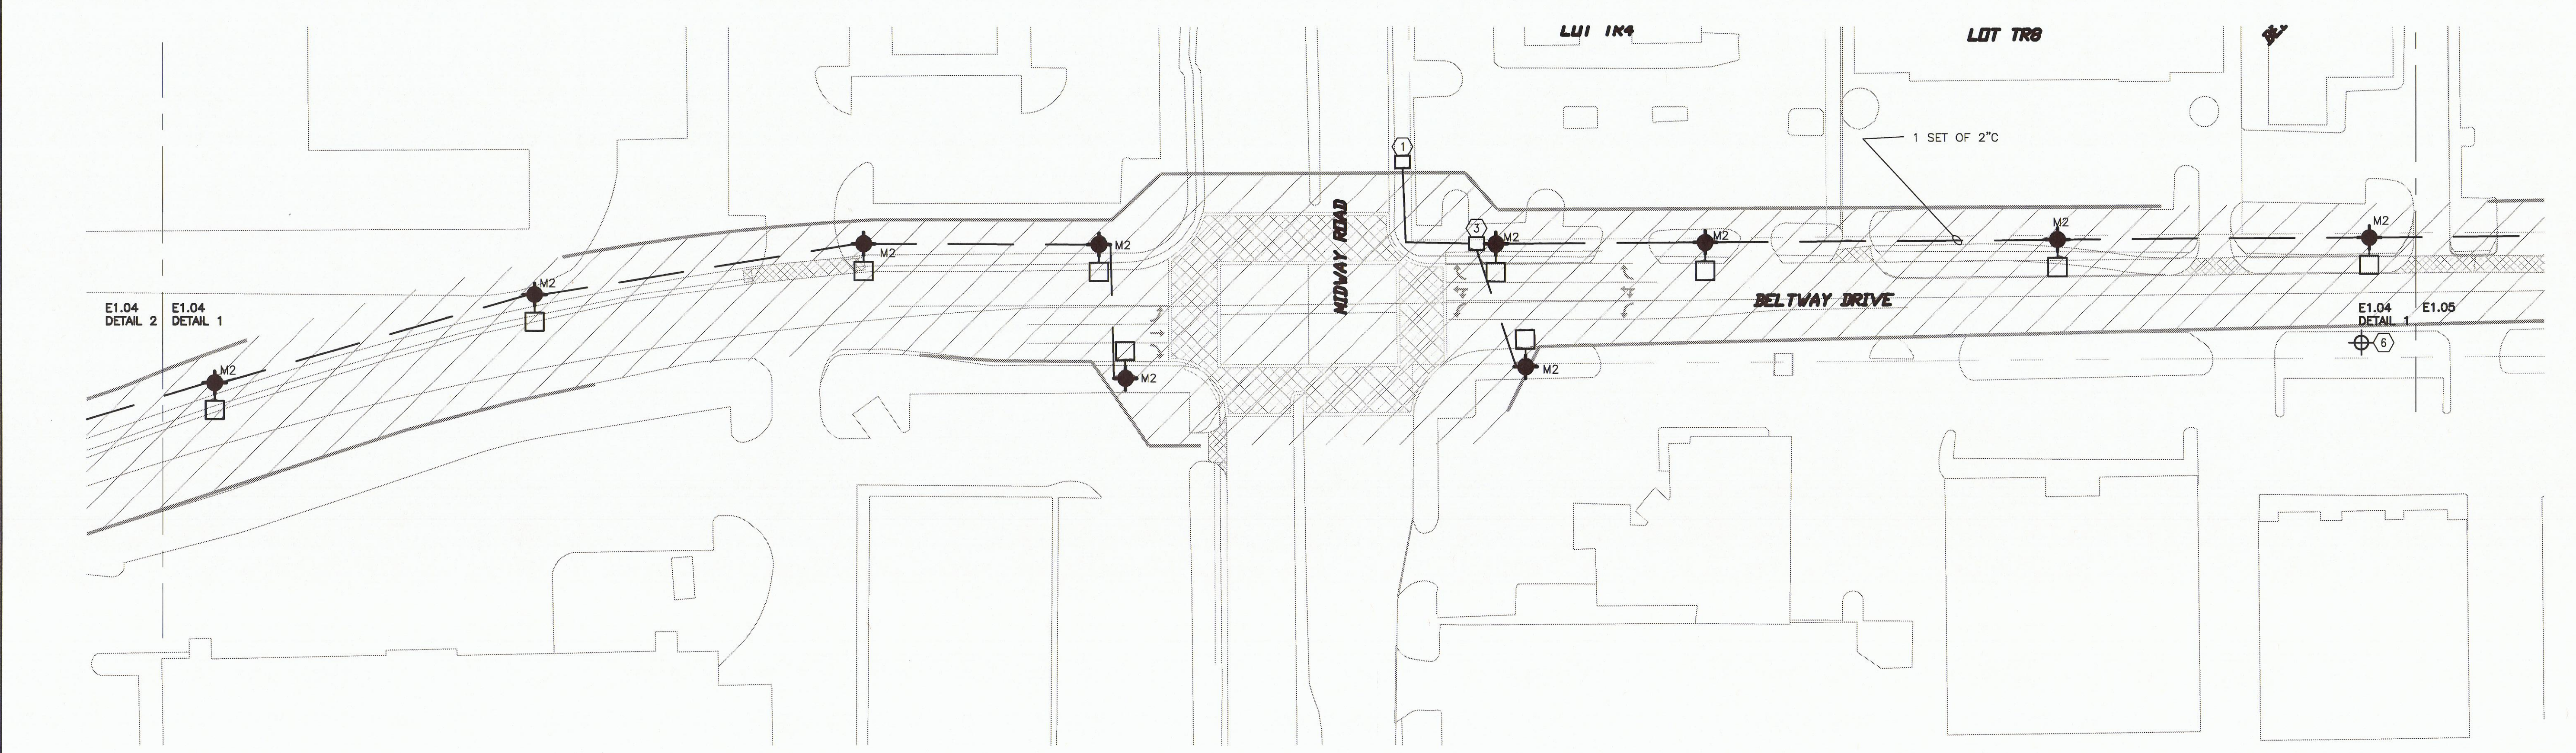

1 TRAIL CONNECTION - PHASE 2  
SCALE: 1" = 40'-0"

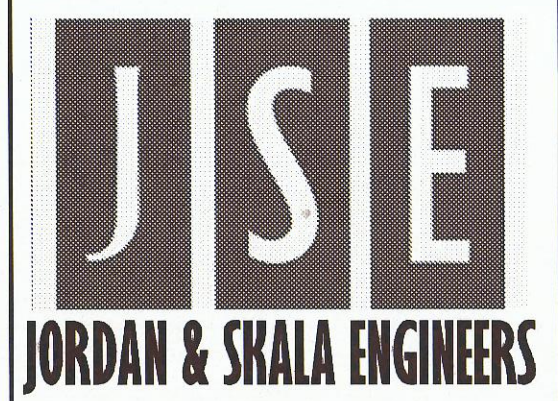

7855 North Dallas Parkway, Suite 320  
Dallas, TX 75287  
V: (469) 385-1616 F: (469) 385-1615

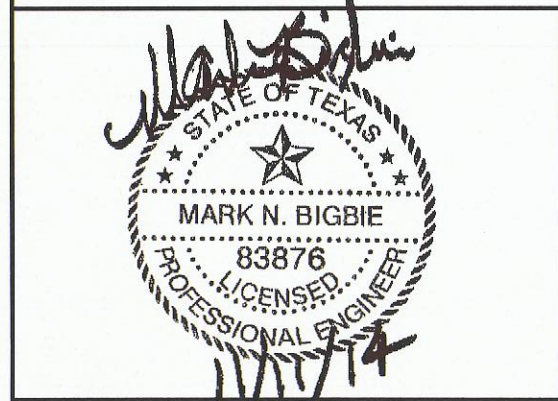

THIS DRAWING IS THE PROPERTY OF JORDAN & SKALA ENGINEERS INC. AND IS NOT TO BE REPRODUCED IN WHOLE OR IN PART WITHOUT WRITTEN PERMISSION BY JORDAN & SKALA ENGINEERS.

# ADDISON PEDESTRIAN CONNECTION PH 2 & 3

ADDISON, TEXAS

PRINT RECORD	
DATE	ISSUED FOR
5/21/2014	REVIEW SET
06/23/14	50% REVIEW SET
07/30/14	90% CD
08/18/14	95% CD
09/17/14	CHECK SET
09/29/14	100% BID DOCUMENT

REVISIONS	
DATE	DESCRIPTION

Project Number: 143-0340  
Drawn By: VB Checked By: MNB

SHEET TITLE  
**ELECTRICAL - POWER**

SHEET NUMBER  
**E1.04**  
NOT ISSUED FOR CONSTRUCTION