



1 TRAIL CONNECTION - PHASE 3
SCALE: 1" = 40'-0"

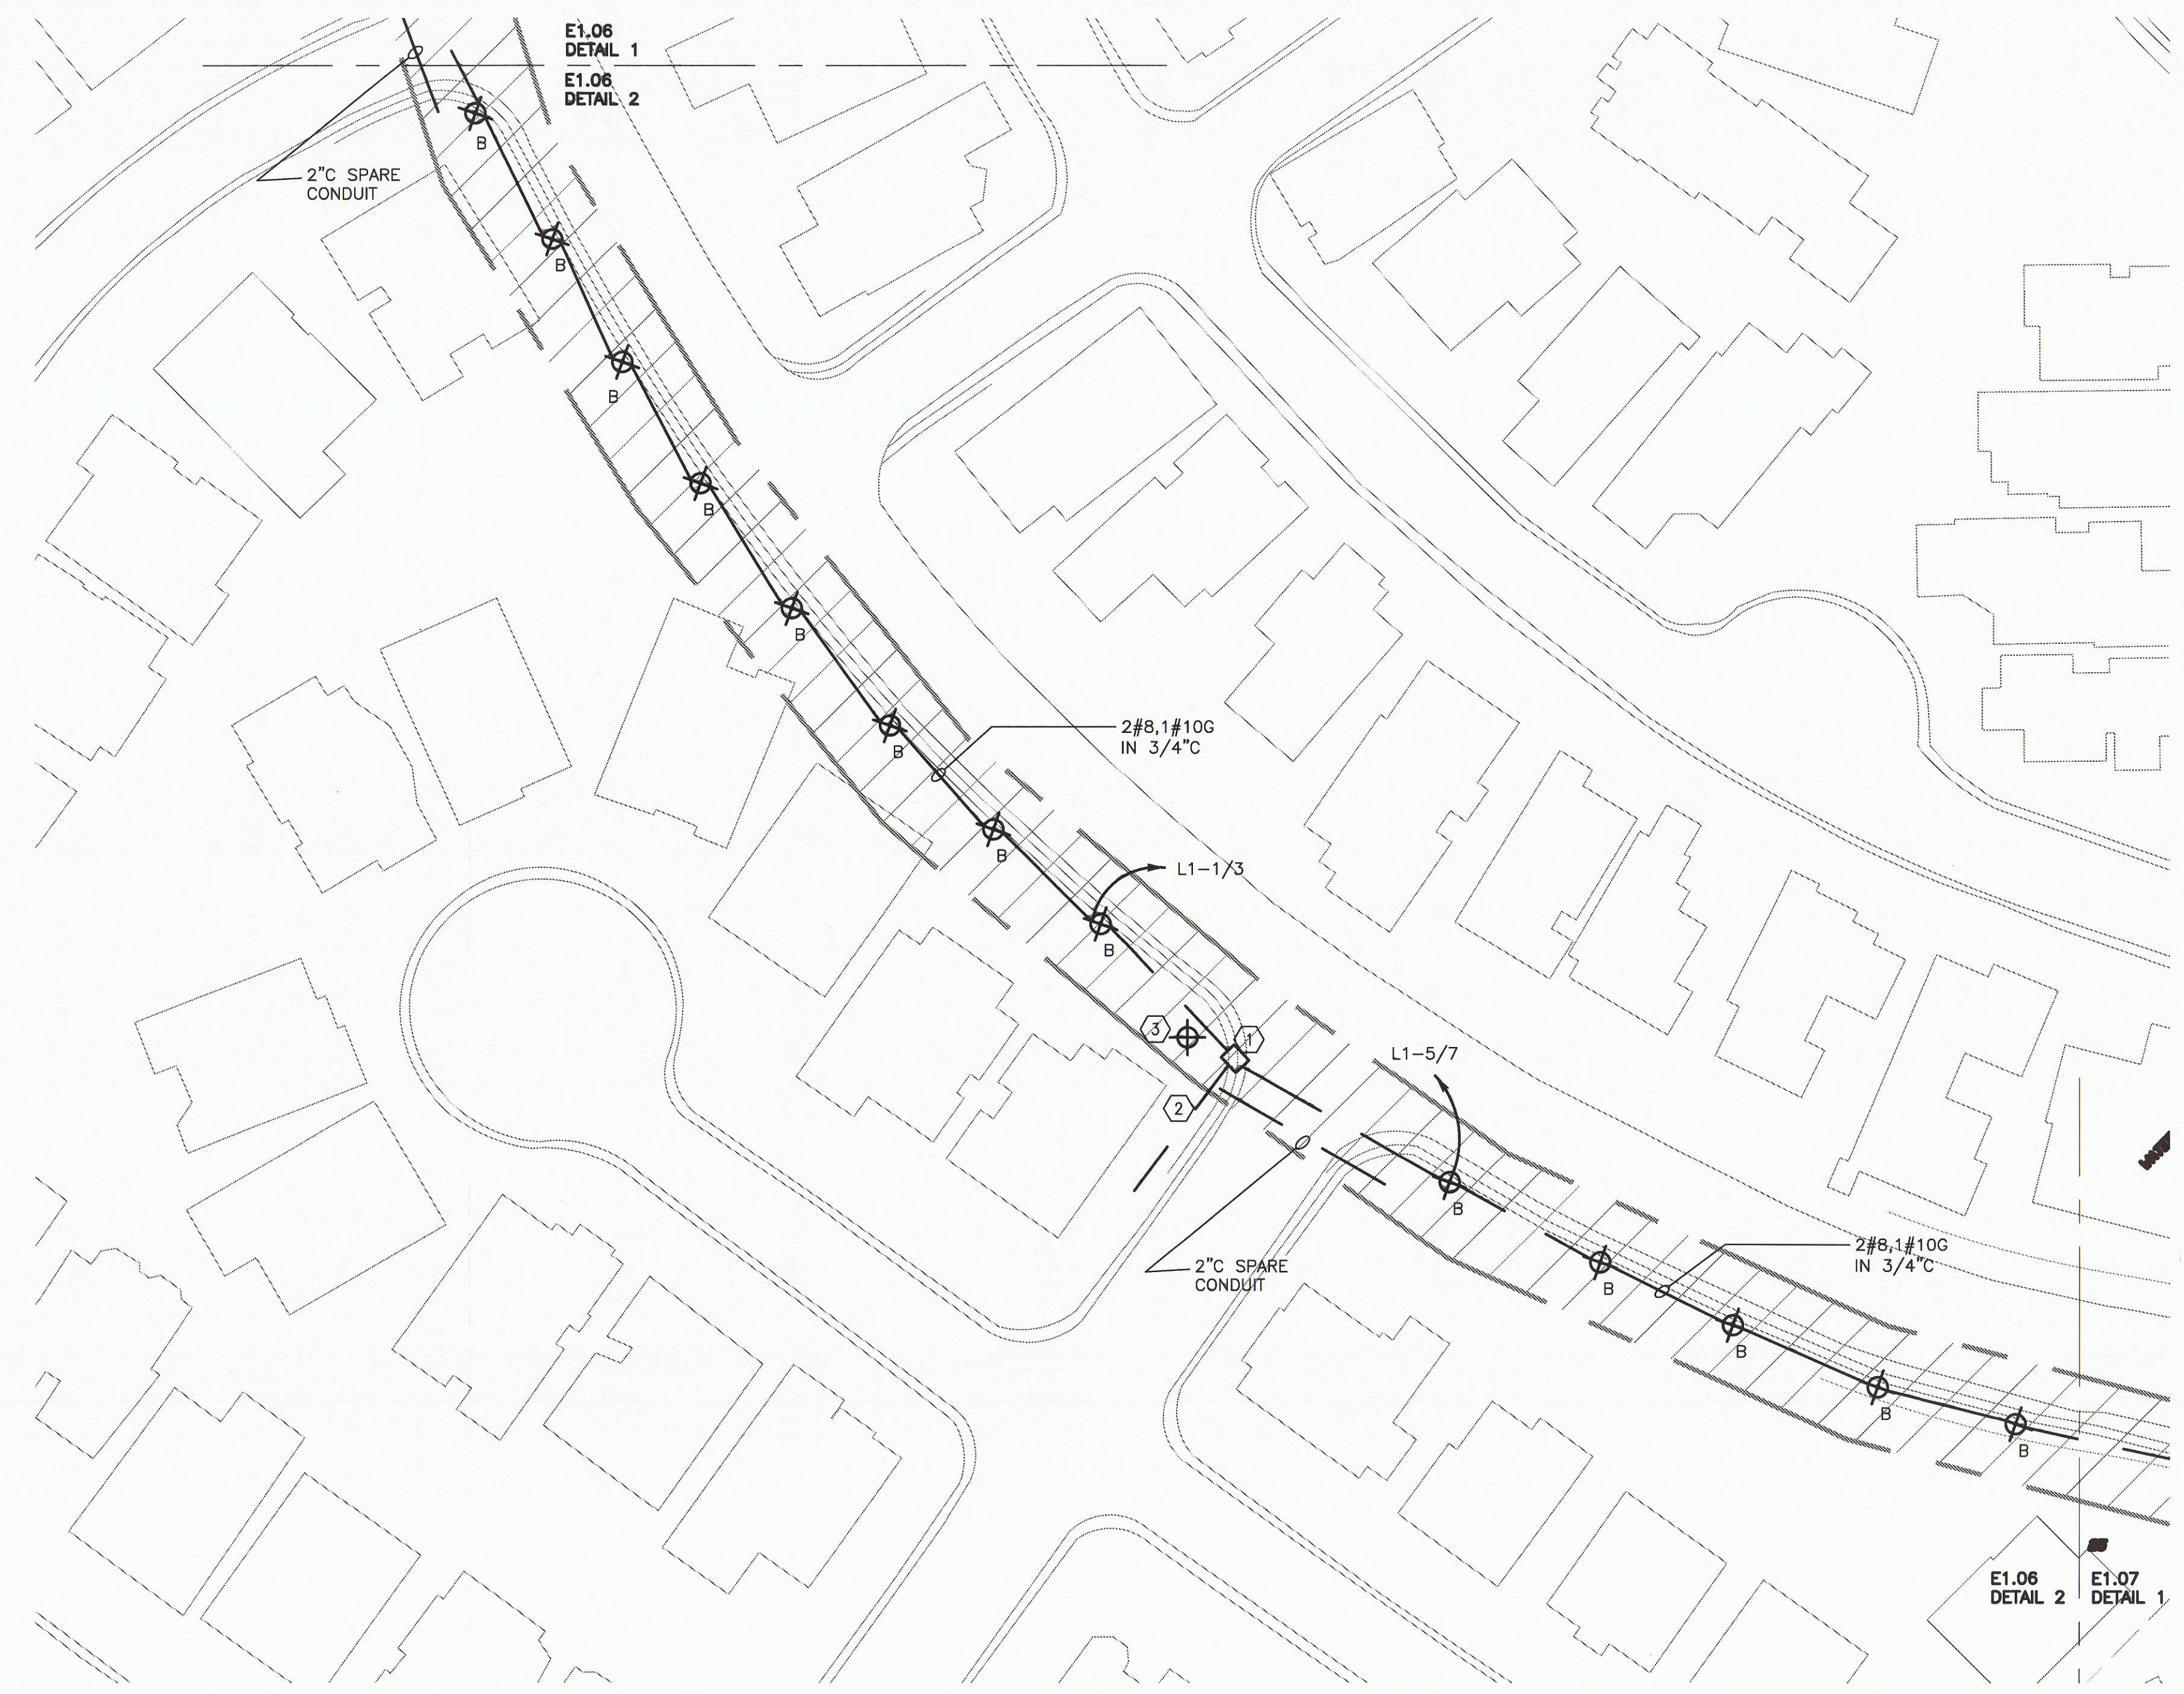


2 TRAIL CONNECTION - PHASE 3
SCALE: 1" = 40'-0"

- KEY NOTES:
- 1 REFERENCE DETAIL 5 ON SHEET E1 FOR PANEL INFORMATION. COORDINATE LOCATION OF LIGHTING CONTROL PANEL, METER & SERVICE DISCONNECT AT SITE.
 - 2 PROVIDE OR UTILIZE EXISTING 2" TO UTILITY TRANSFORMER OR HANDHOLE. REFERENCE DETAIL 5 ON SHEET E1.
 - 3 EXISTING STREET LIGHT TO REMAIN.

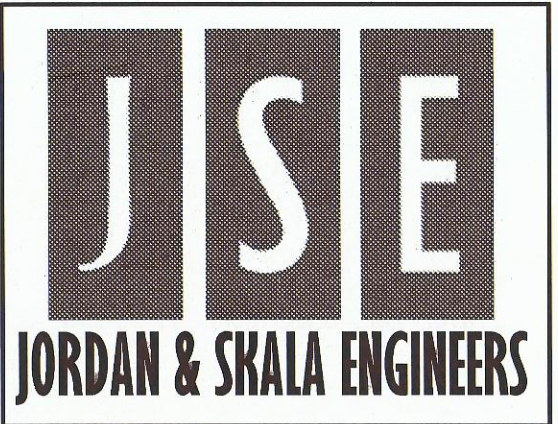

7855 North Dallas Parkway, Suite 320
Dallas, TX 75287
V: (469) 385-1616 F: (469) 385-1615

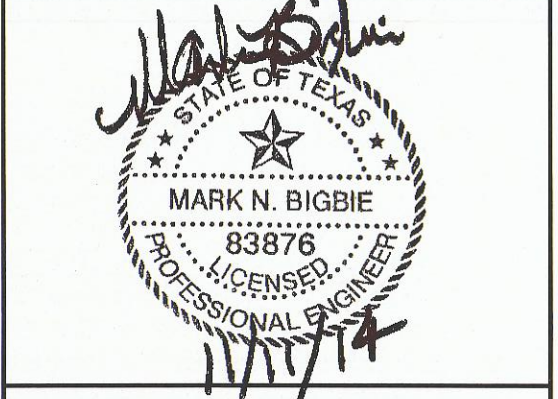

THIS DRAWING IS THE PROPERTY OF JORDAN & SKALA ENGINEERS INC. AND IS NOT TO BE REPRODUCED IN WHOLE OR IN PART WITHOUT WRITTEN PERMISSION BY JORDAN & SKALA ENGINEERS.

ADDISON PEDESTRIAN CONNECTION PH 2 & 3

ADDISON, TEXAS

PRINT RECORD	
DATE	ISSUED FOR
5/21/2014	REVIEW SET
06/23/14	50% REVIEW SET
07/29/14	90% CD
08/18/14	95% CD
09/17/14	CHECK SET
09/29/14	100% BID DOCUMENT

REVISIONS	
DATE	DESCRIPTION

Project Number: 143-0340
Drawn By: VB Checked By: MNB

SHEET TITLE
ELECTRICAL - POWER

SHEET NUMBER
E1.06
NOT ISSUED FOR CONSTRUCTION