



KEY NOTES:


- ① REFERENCE DETAIL 5 ON SHEET E1 FOR PANEL INFORMATION, COORDINATE LOCATION OF LIGHTING CONTROL PANEL, METER & SERVICE DISCONNECT AT SITE.
- ② PROVIDE OR UTILIZE EXISTING 2" TO UTILITY TRANSFORMER / HANDHOLES. REFERENCE DETAIL 5 ON SHEET E1.
- ③ EXISTING STREET LIGHT TO REMAIN.

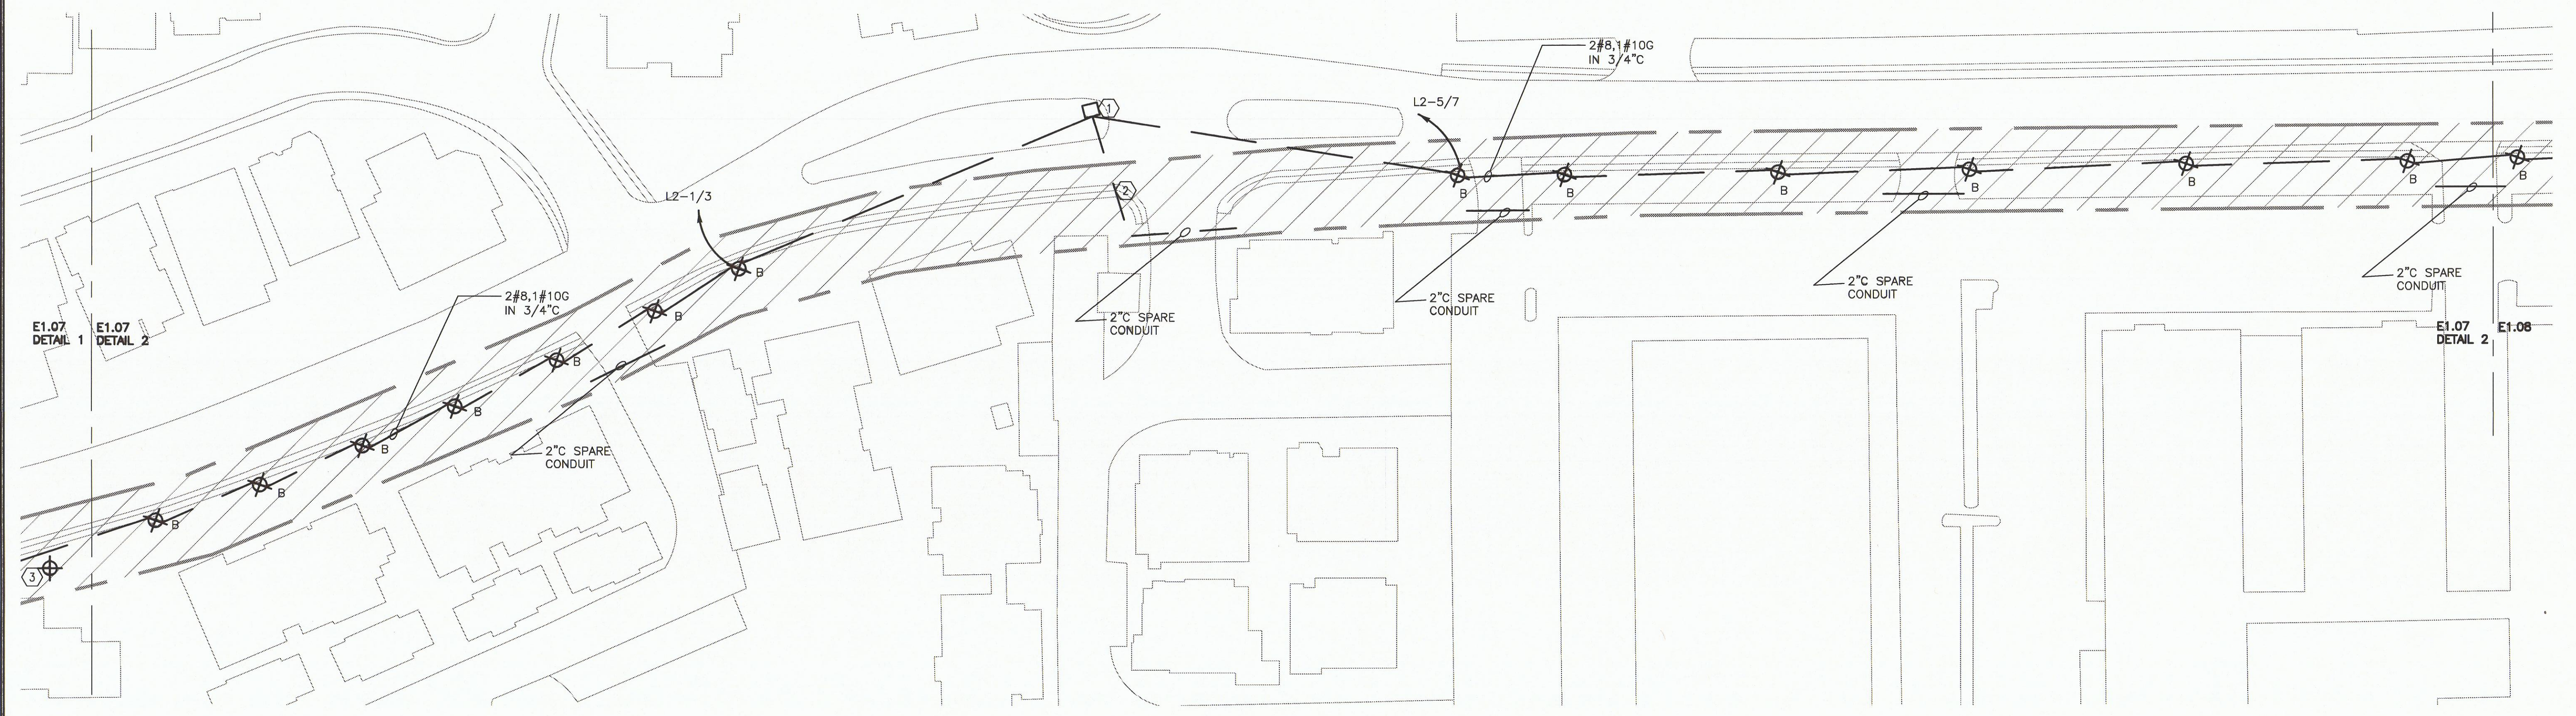

2 TRAIL CONNECTION - PHASE 3
SCALE: 1" = 40'-0"

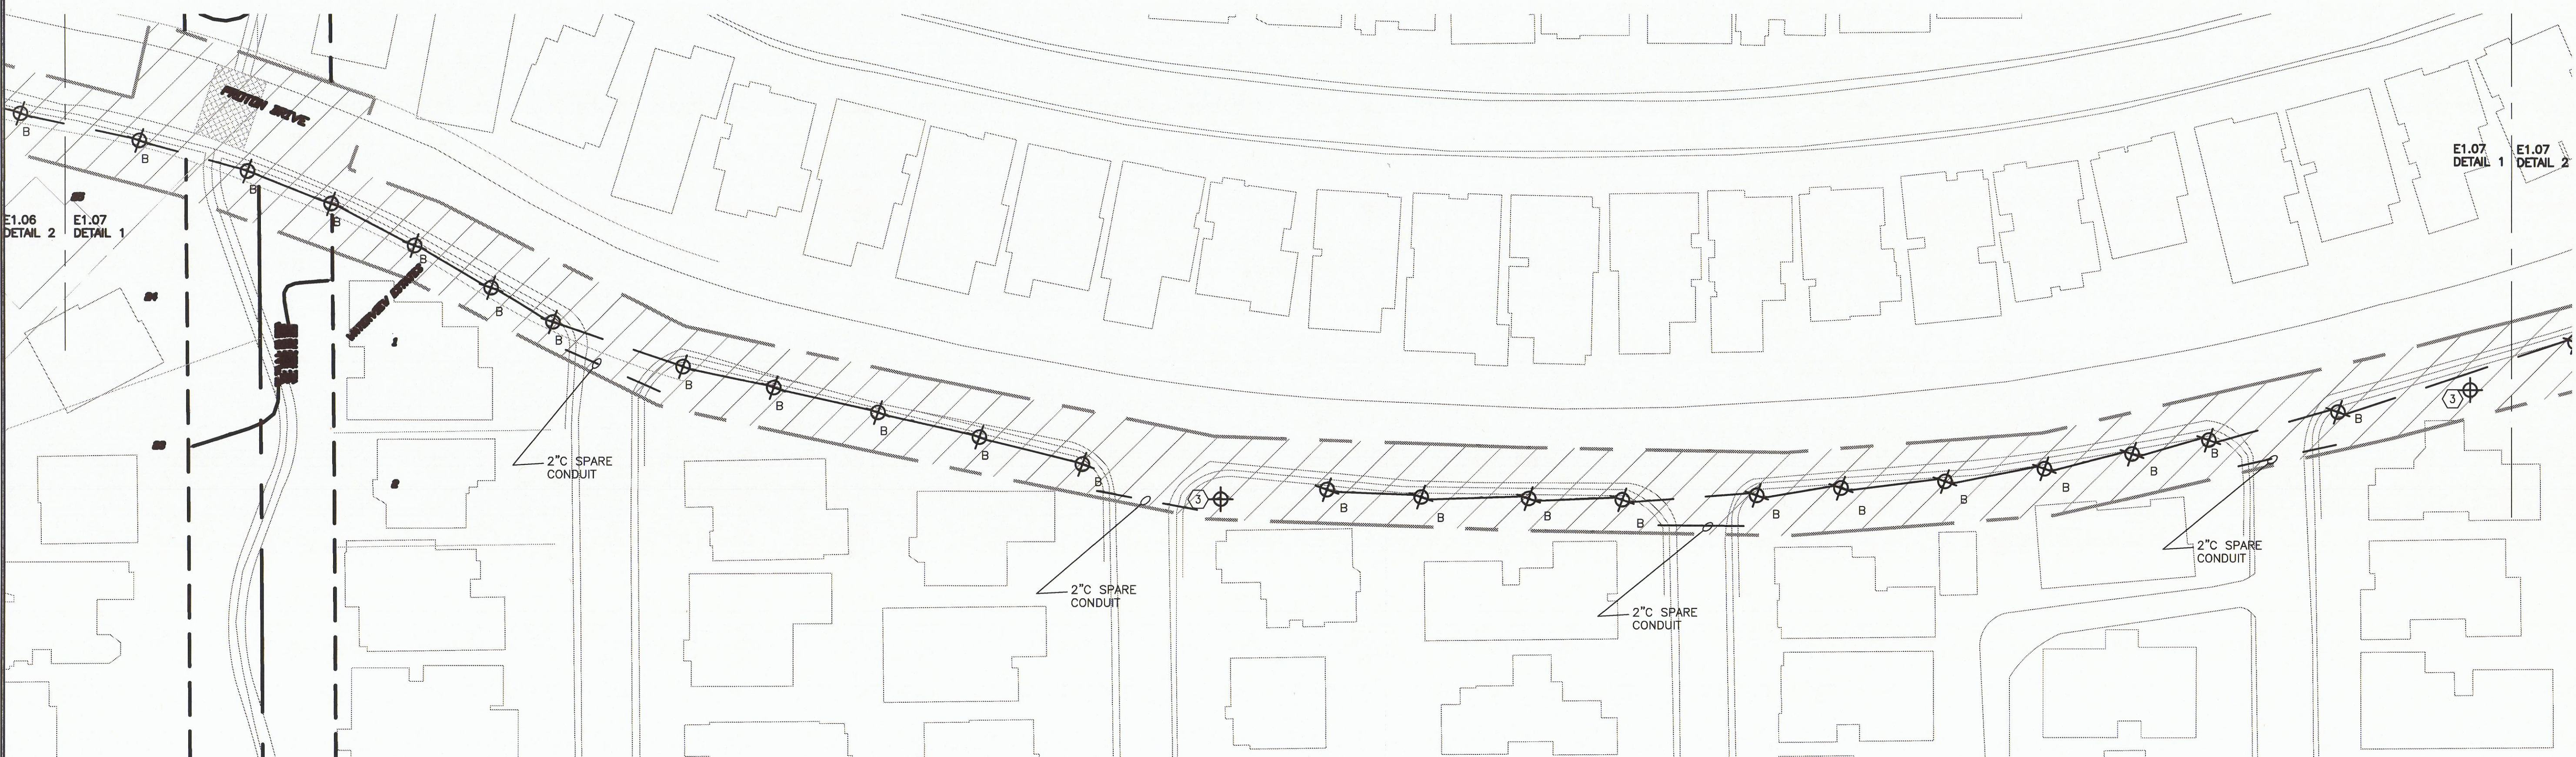

1 TRAIL CONNECTION - PHASE 3
SCALE: 1" = 40'-0"

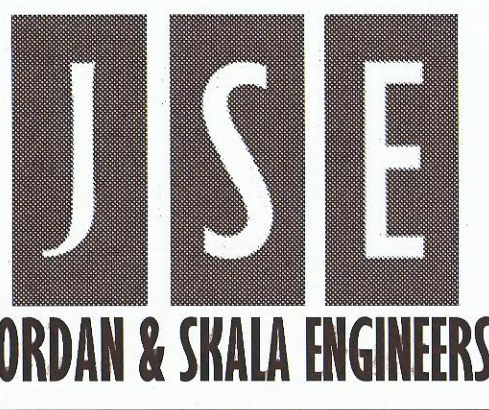

7855 North Dallas Parkway, Suite 320
Dallas, TX 75287
V: (469) 385-1616 F: (469) 385-1615



THIS DRAWING IS THE PROPERTY OF JORDAN & SKALA ENGINEERS INC. AND IS NOT TO BE REPRODUCED IN WHOLE OR IN PART WITHOUT WRITTEN PERMISSION BY JORDAN & SKALA ENGINEERS.

ADDISON PEDESTRIAN CONNECTION PH 2 & 3
ADDISON, TEXAS

PRINT RECORD	
DATE	ISSUED FOR
5/21/2014	REVIEW SET
06/23/14	50% REVIEW SET
07/30/14	90% CD
08/18/14	95% CD
09/17/14	CHECK SET
09/29/14	100% BID DOCUMENT

REVISIONS	
DATE	DESCRIPTION

Project Number: 143-0340
Drawn By: VB Checked By: MNB

SHEET TITLE
ELECTRICAL - POWER

SHEET NUMBER
E1.07
NOT ISSUED FOR CONSTRUCTION