



JORDAN & SKALA ENGINEERS

7855 North Dallas Parkway, Suite 320
Dallas, TX 75287
V: (469) 385-1616 F: (469) 385-1615



THIS DRAWING IS THE PROPERTY OF
JORDAN & SKALA ENGINEERS INC.
AND IS NOT TO BE REPRODUCED IN
WHOLE OR IN PART WITHOUT
WRITTEN PERMISSION BY JORDAN &
SKALA ENGINEERS.

ADDISON PEDESTRIAN CONNECTION PH 2 & 3 ADDISON, TEXAS

PRINT RECORD

| DATE | ISSUED FOR |
|-----------|-------------------|
| 5/21/2014 | REVIEW SET |
| 06/22/14 | 50% REVIEW SET |
| 07/30/14 | 90% CD |
| 08/08/14 | 95% CD |
| 09/07/14 | CHECK SET |
| 09/29/14 | 100% BID DOCUMENT |

REVISIONS

| DATE | DESCRIPTION |
|------|-------------|
| | |
| | |
| | |
| | |
| | |


Project Number: 143-0340
Drawn By: VB Checked By: MNB
SHEET TITLE

**LIGHTING
PHOTOMETRICS**

SHEET NUMBER

ED.02

NOT ISSUED FOR CONSTRUCTION

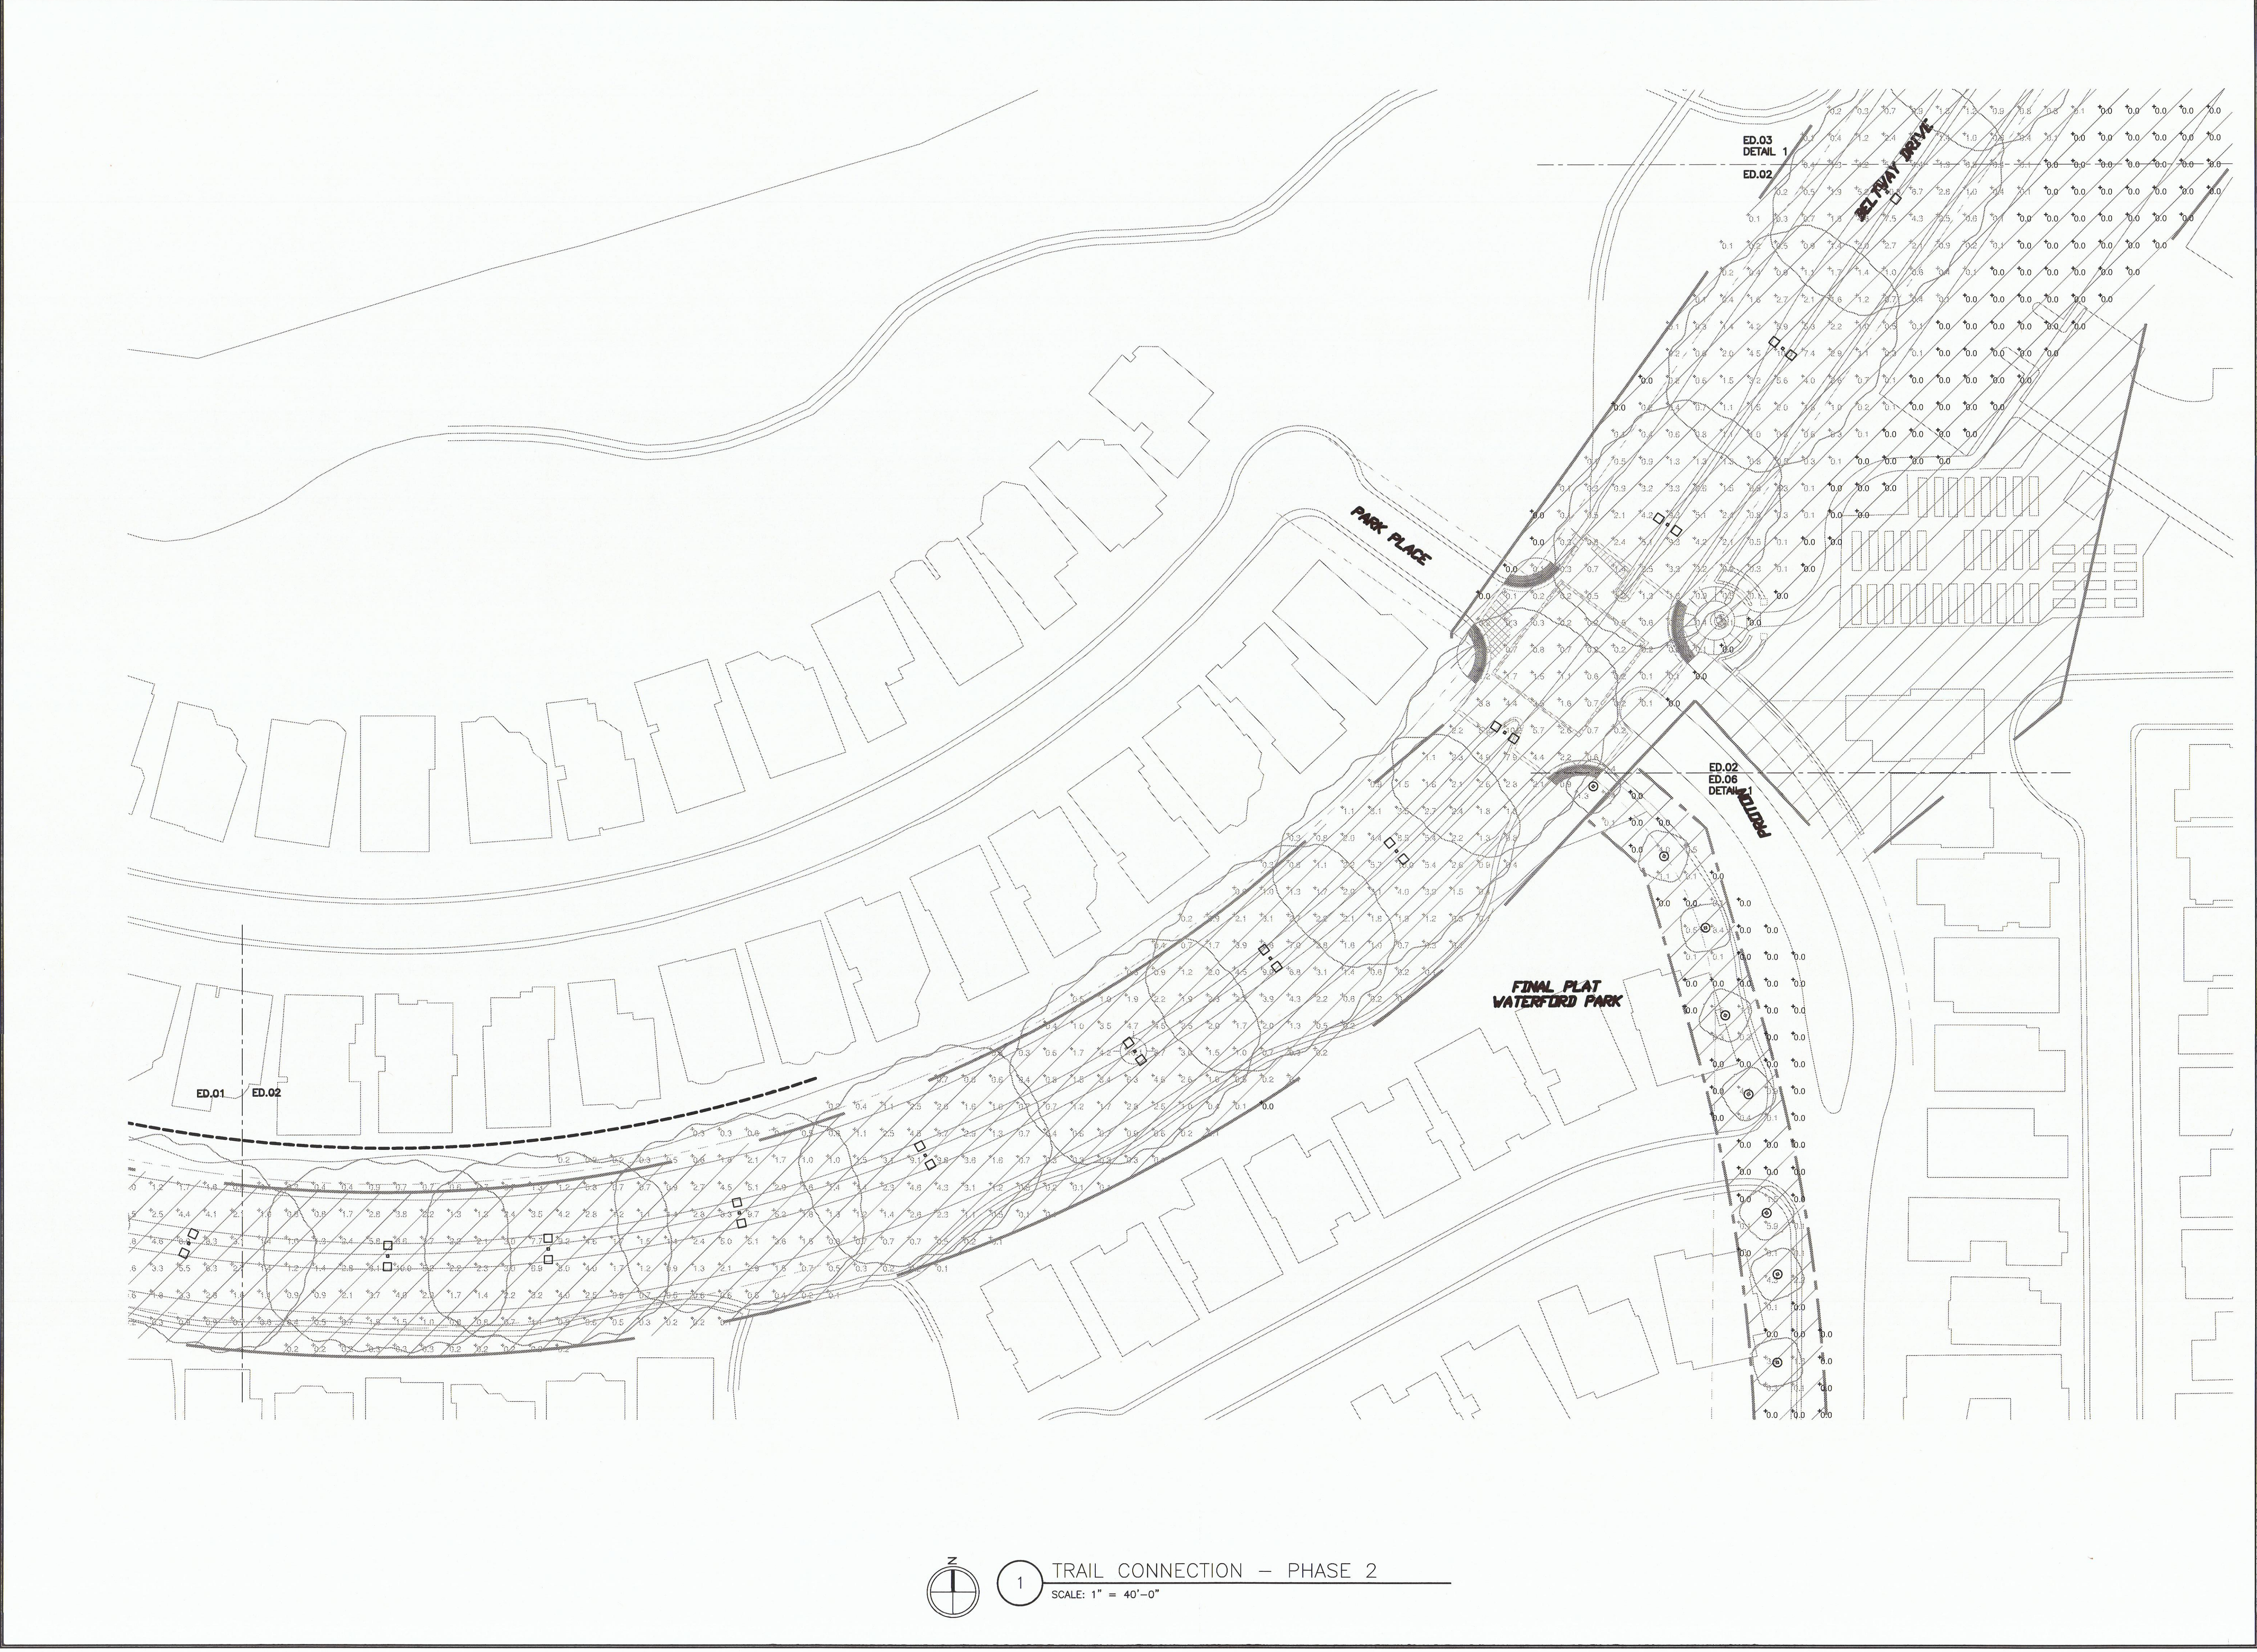

1 TRAIL CONNECTION - PHASE 2
SCALE: 1" = 40'-0"