



2 TRAIL CONNECTION - PHASE 2
SCALE: 1" = 40'-0"

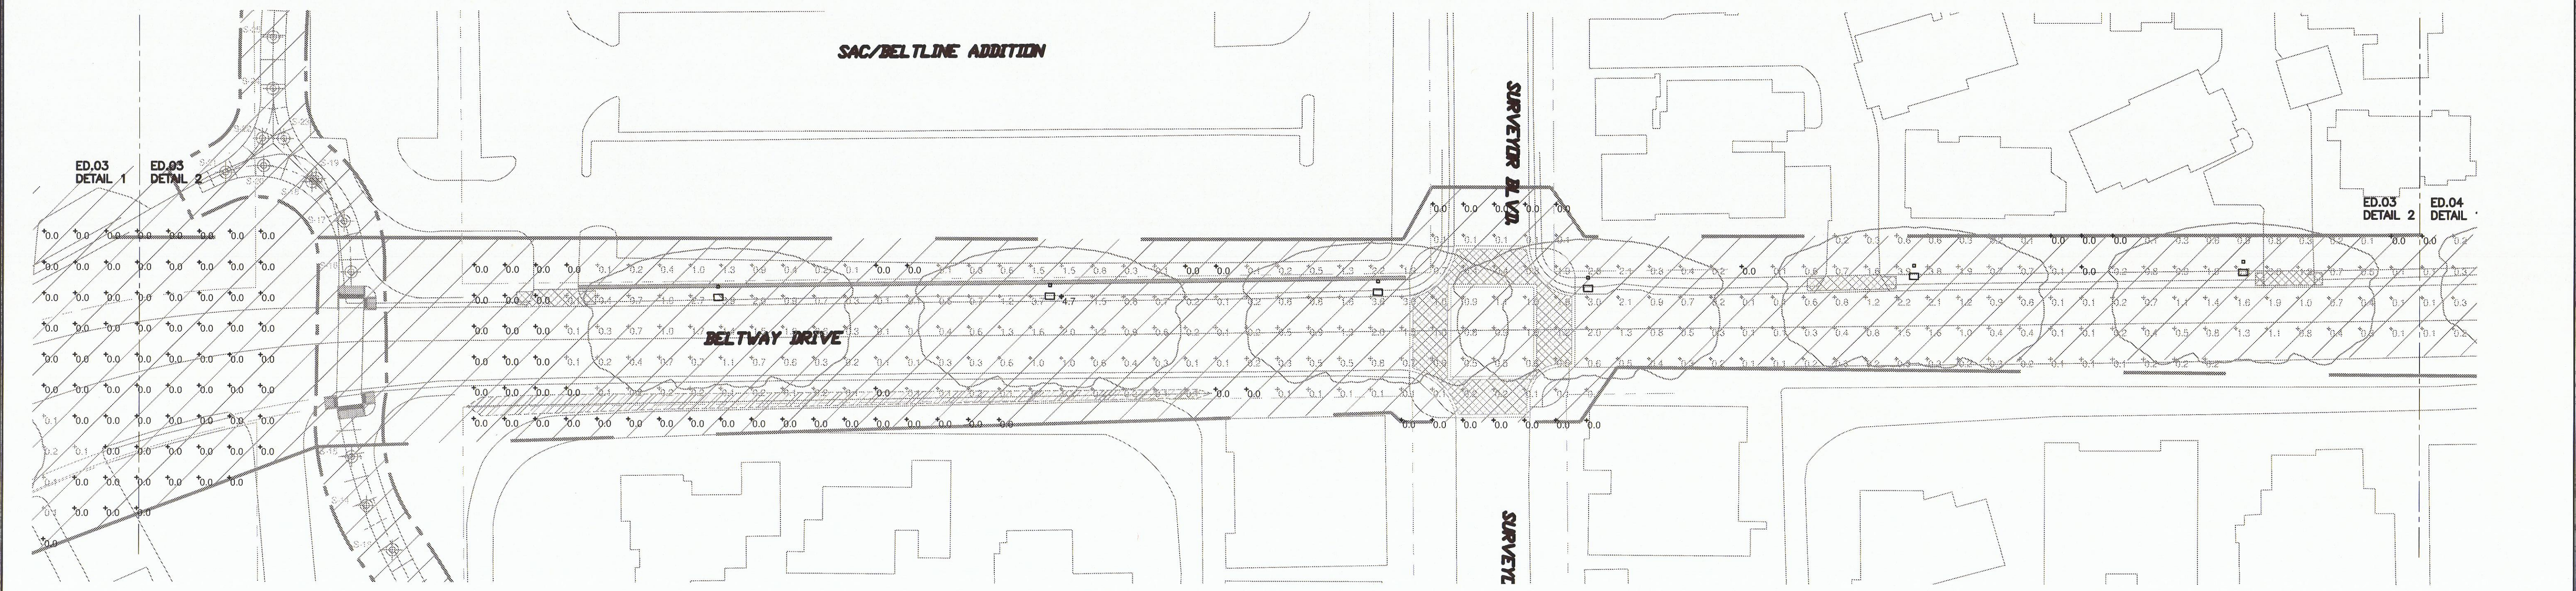

1 TRAIL CONNECTION - PHASE 2
SCALE: 1" = 40'-0"

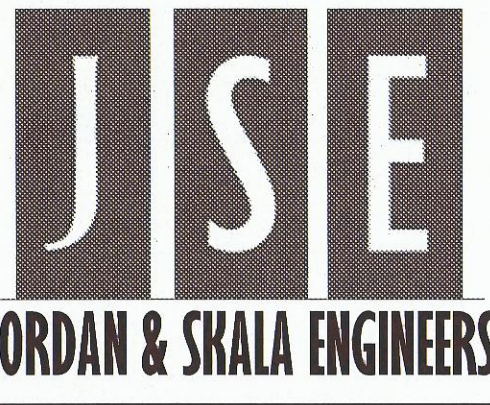

JORDAN & SKALA ENGINEERS
7855 North Dallas Parkway, Suite 320
Dallas, TX 75287
V: (469) 385-1616 F: (469) 385-1615



THIS DRAWING IS THE PROPERTY OF JORDAN & SKALA ENGINEERS INC. AND IS NOT TO BE REPRODUCED IN WHOLE OR IN PART WITHOUT WRITTEN PERMISSION BY JORDAN & SKALA ENGINEERS.

ADDISON PEDESTRIAN CONNECTION PH 2 & 3
ADDISON, TEXAS

PRINT RECORD	
DATE	ISSUED FOR
5/2/2014	REVIEW SET
06/23/14	50% REVIEW SET
07/30/14	90% CD
08/18/14	95% CD
09/17/14	CHECK SET
09/29/14	100% BID DOCUMENT

REVISIONS	
DATE	DESCRIPTION

Project Number: 143-0340
Drawn By: VB Checked By: MNB

SHEET TITLE
LIGHTING PHOTOMETRICS

SHEET NUMBER
ED.03

NOT ISSUED FOR CONSTRUCTION