




**JORDAN & SKALA ENGINEERS**

7855 North Dallas Parkway, Suite 320  
Dallas, TX 75287  
V: (469) 385-1616 F: (469) 385-1615

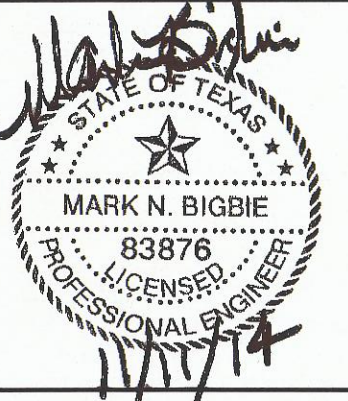

THIS DRAWING IS THE PROPERTY OF  
JORDAN & SKALA ENGINEERS INC.  
AND IS NOT TO BE REPRODUCED IN  
WHOLE OR IN PART WITHOUT  
WRITTEN PERMISSION BY JORDAN &  
SKALA ENGINEERS.

# ADDISON PEDESTRIAN CONNECTION PH 2 & 3

ADDISON, TEXAS

PRINT RECORD	
DATE	ISSUED FOR
5/21/2014	REVIEW SET
06/23/14	50% REVIEW SET
07/30/14	90% CD
08/18/14	95% CD
09/17/14	CHECK SET
09/29/14	100% BID DOCUMENT

REVISIONS	
DATE	DESCRIPTION


Project Number: 143-0340  
Drawn By: VB Checked By: MNB

SHEET TITLE  
**LIGHTING  
PHOTOMETRICS**


SHEET NUMBER

# ED.06

NOT ISSUED FOR CONSTRUCTION

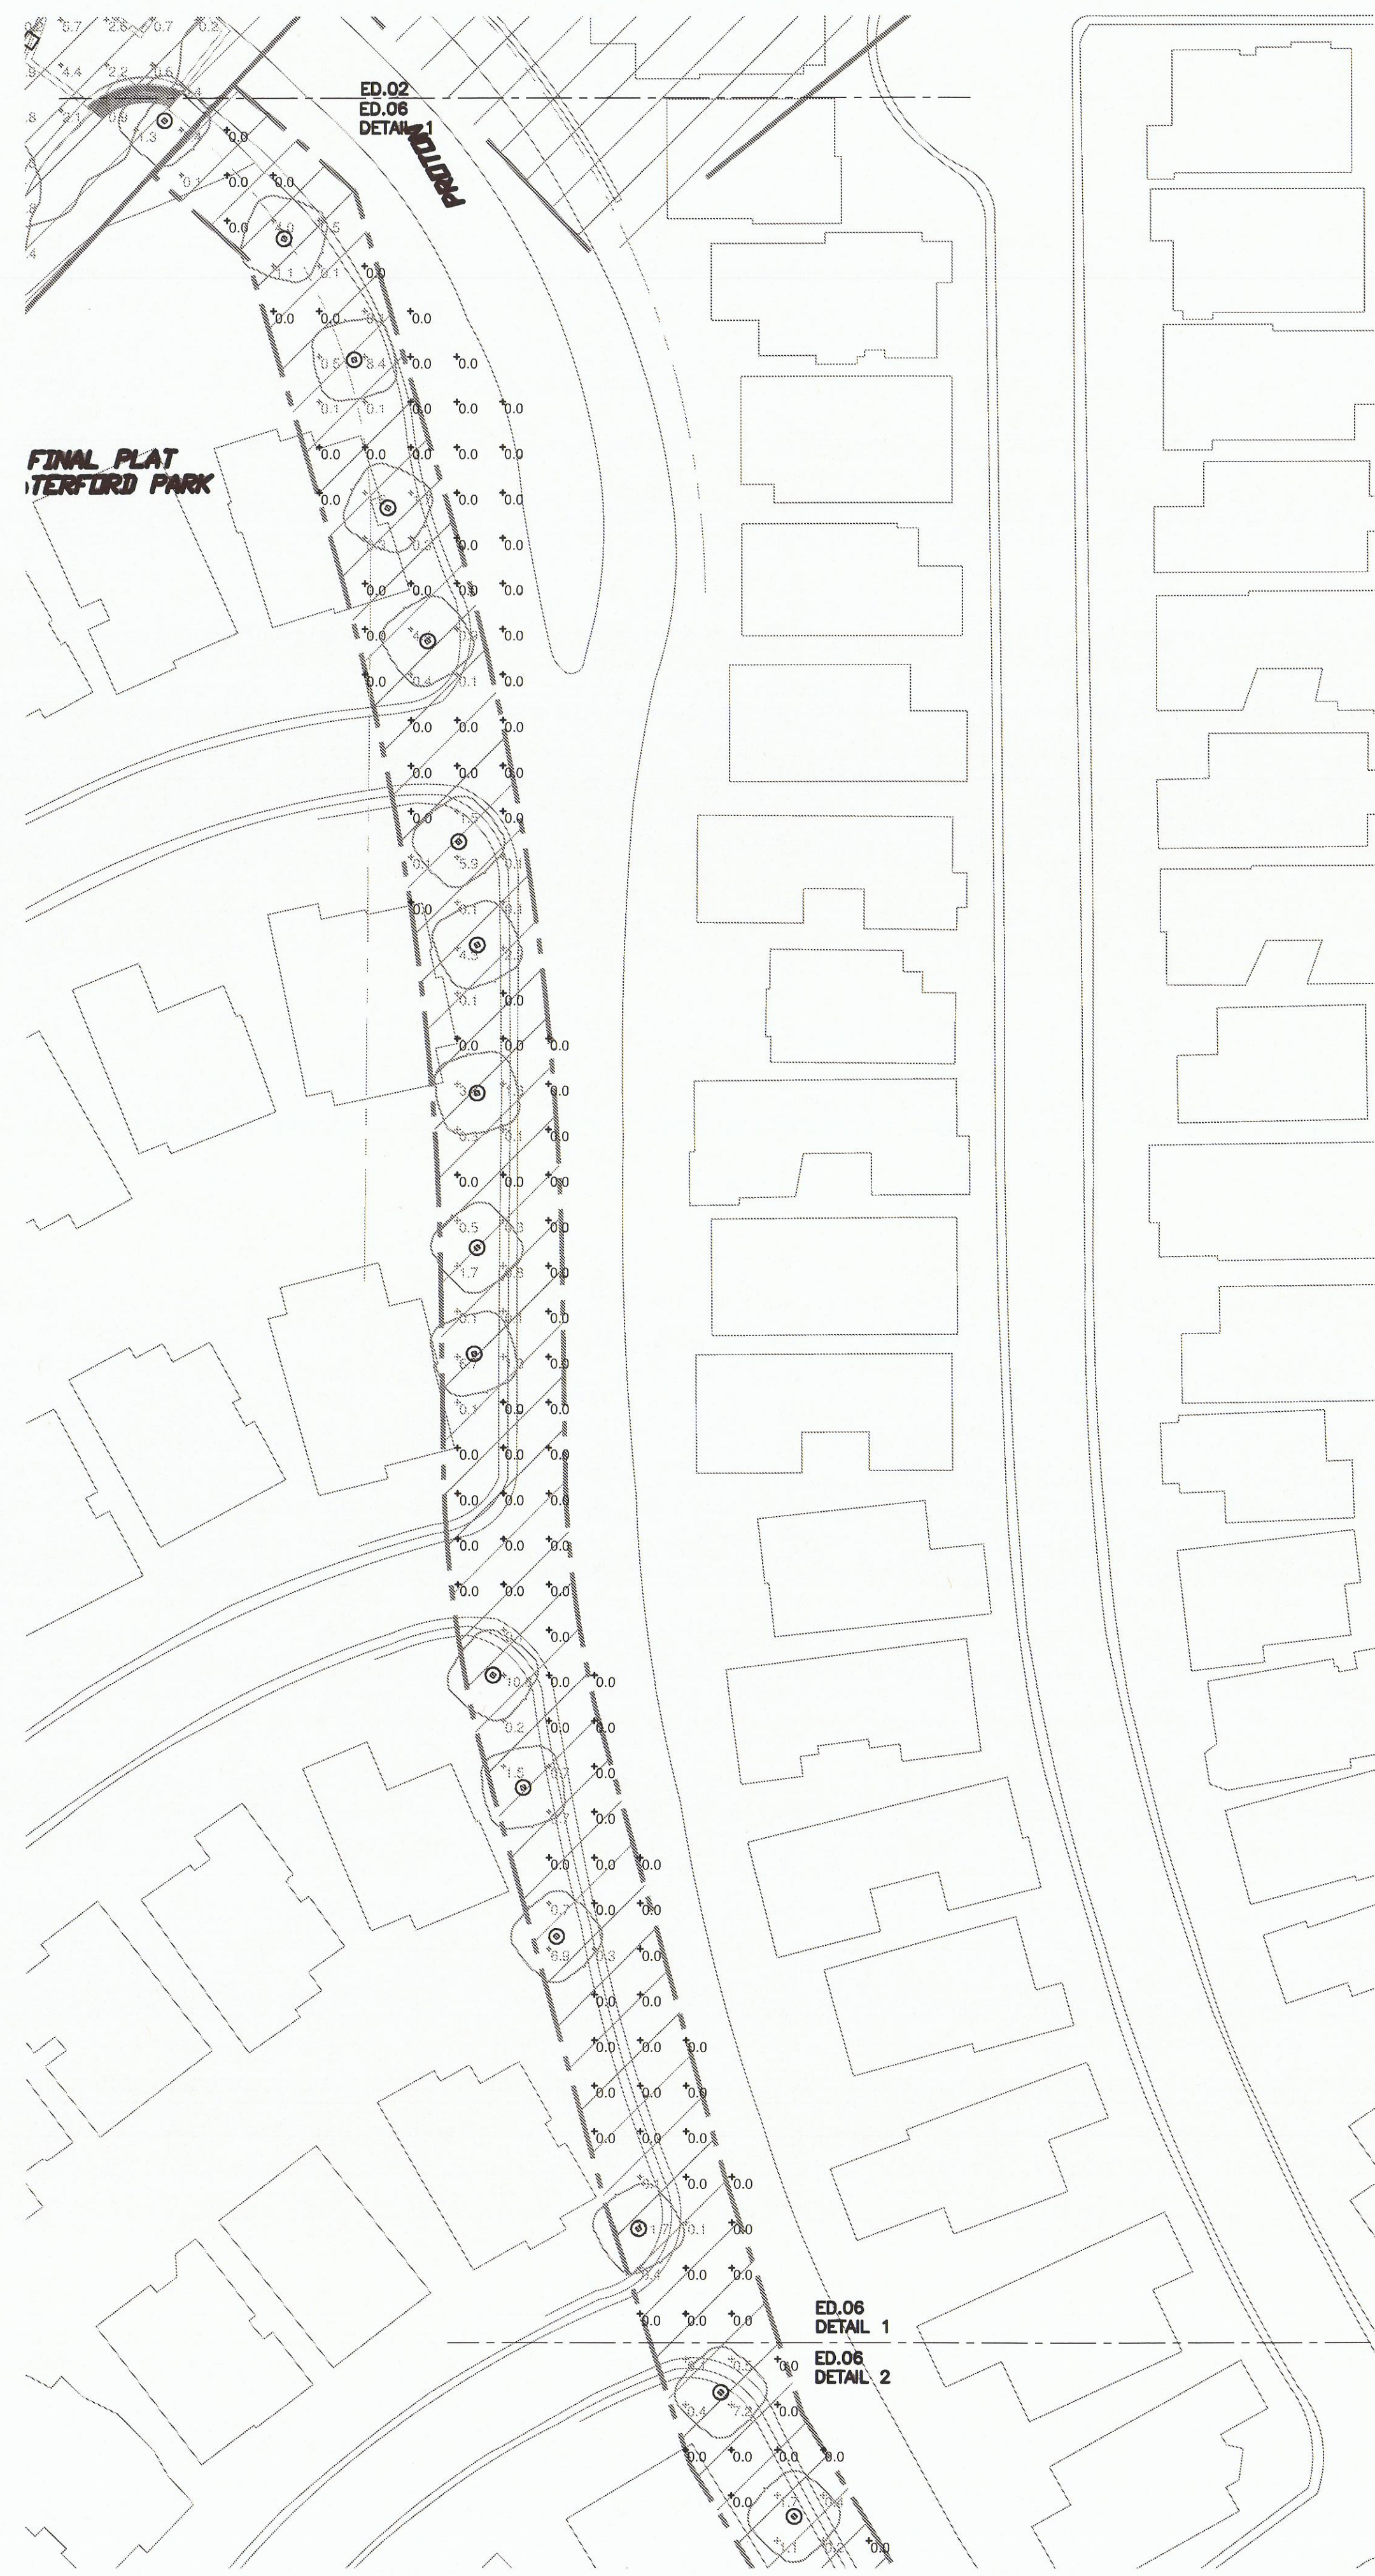

1 TRAIL CONNECTION - PHASE 3  
SCALE: 1" = 40'-0"

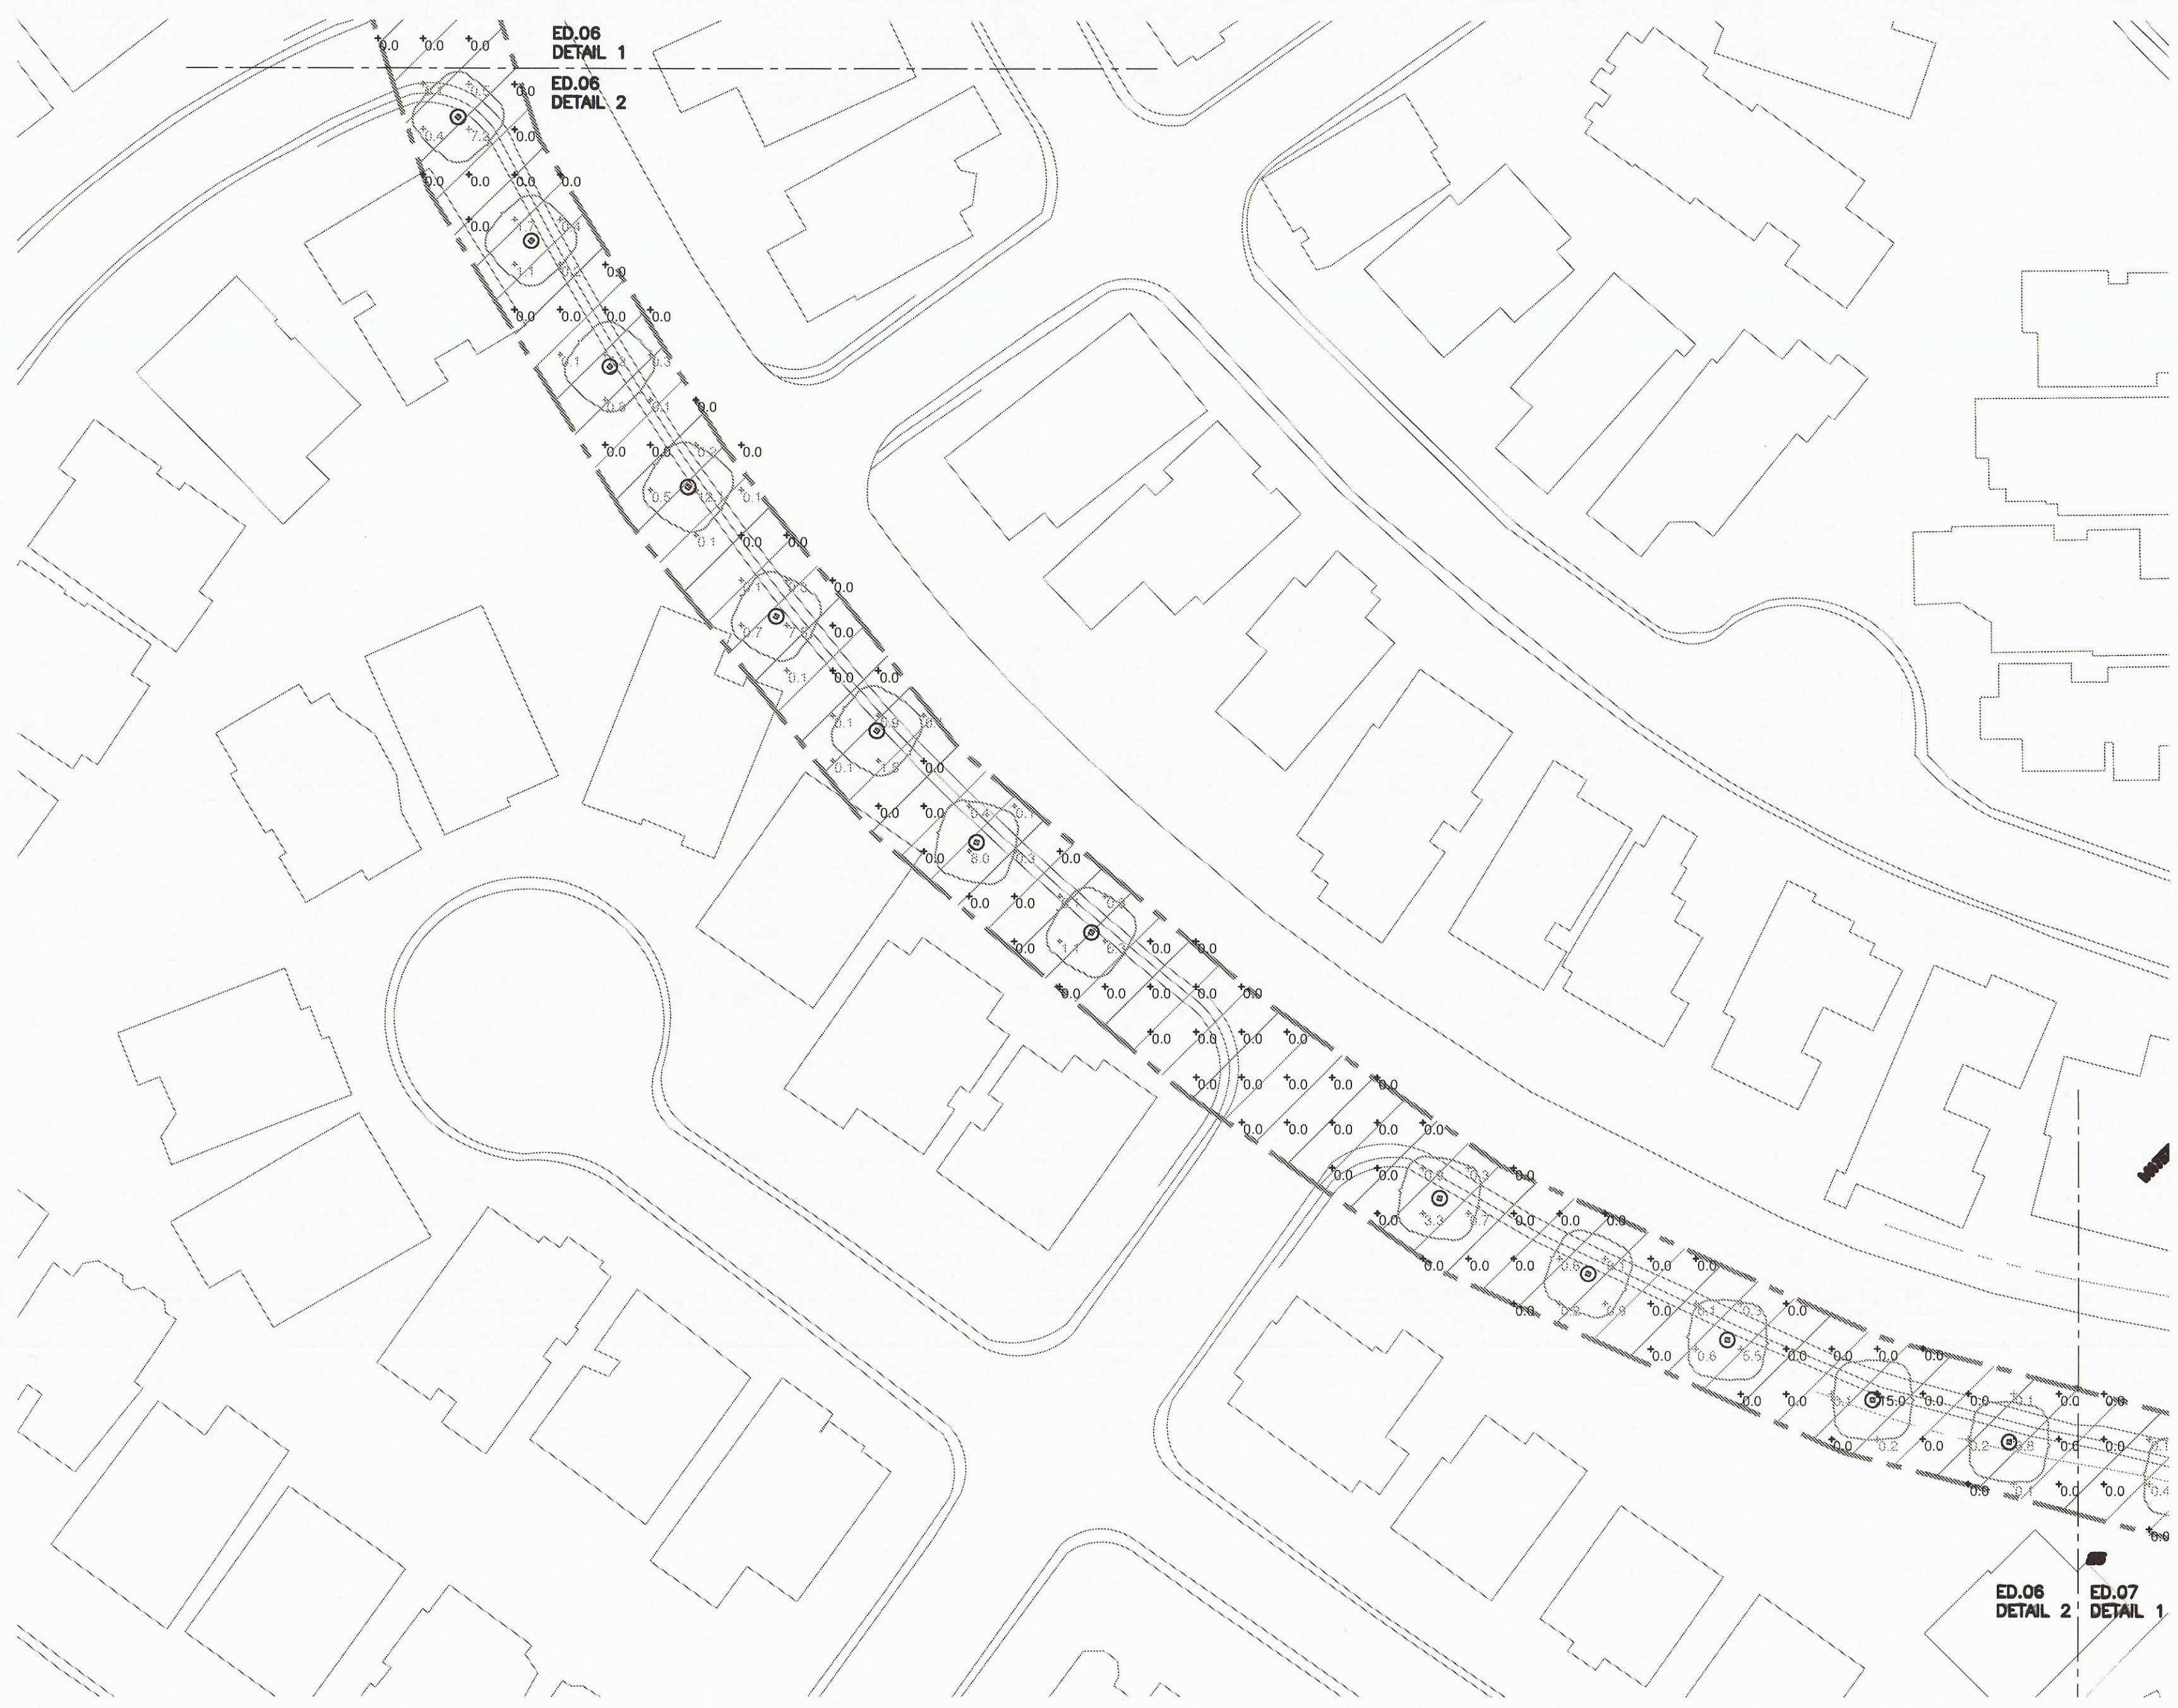

2 TRAIL CONNECTION - PHASE 3  
SCALE: 1" = 40'-0"

FINAL PLAT  
TERFORD PARK