
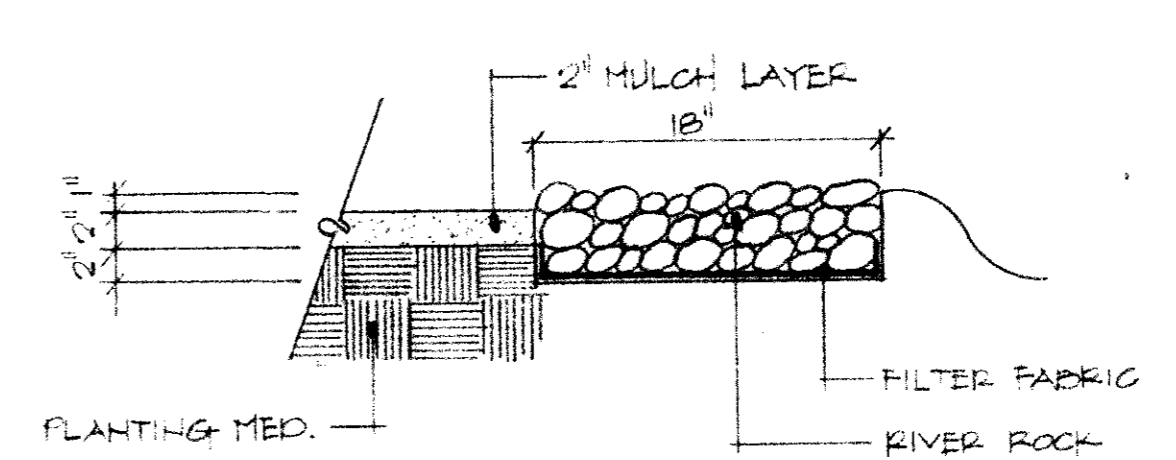


PROJECT NAME: BELTWOOD  
 PROJECT NUMBER: ADD-601  
 REVISIONS: 11/01/96


PLANT LIST

PLAN NAME	PLANT NAME	SIZE	QUANTITY	SPACING
DE	DRAKE ELM	3" GAL	1	
CM	CREPEMYRTLE	6'-8"	4	10' MIN
MB	MENTOR BARBERRY	5 GAL	23	36" O.C.
DB	DWARF BURFORD HOLLY	5 GAL	30	36" O.C.
GN	GULF STREAM NANDINA	2 GAL	11	24" O.C.
BRJ	BLUE RUG JUNIFER	1 GAL	102	12" O.C.
GE	MEXICAN RIVER ROCK - 3"-5" OR EQUAL		366	

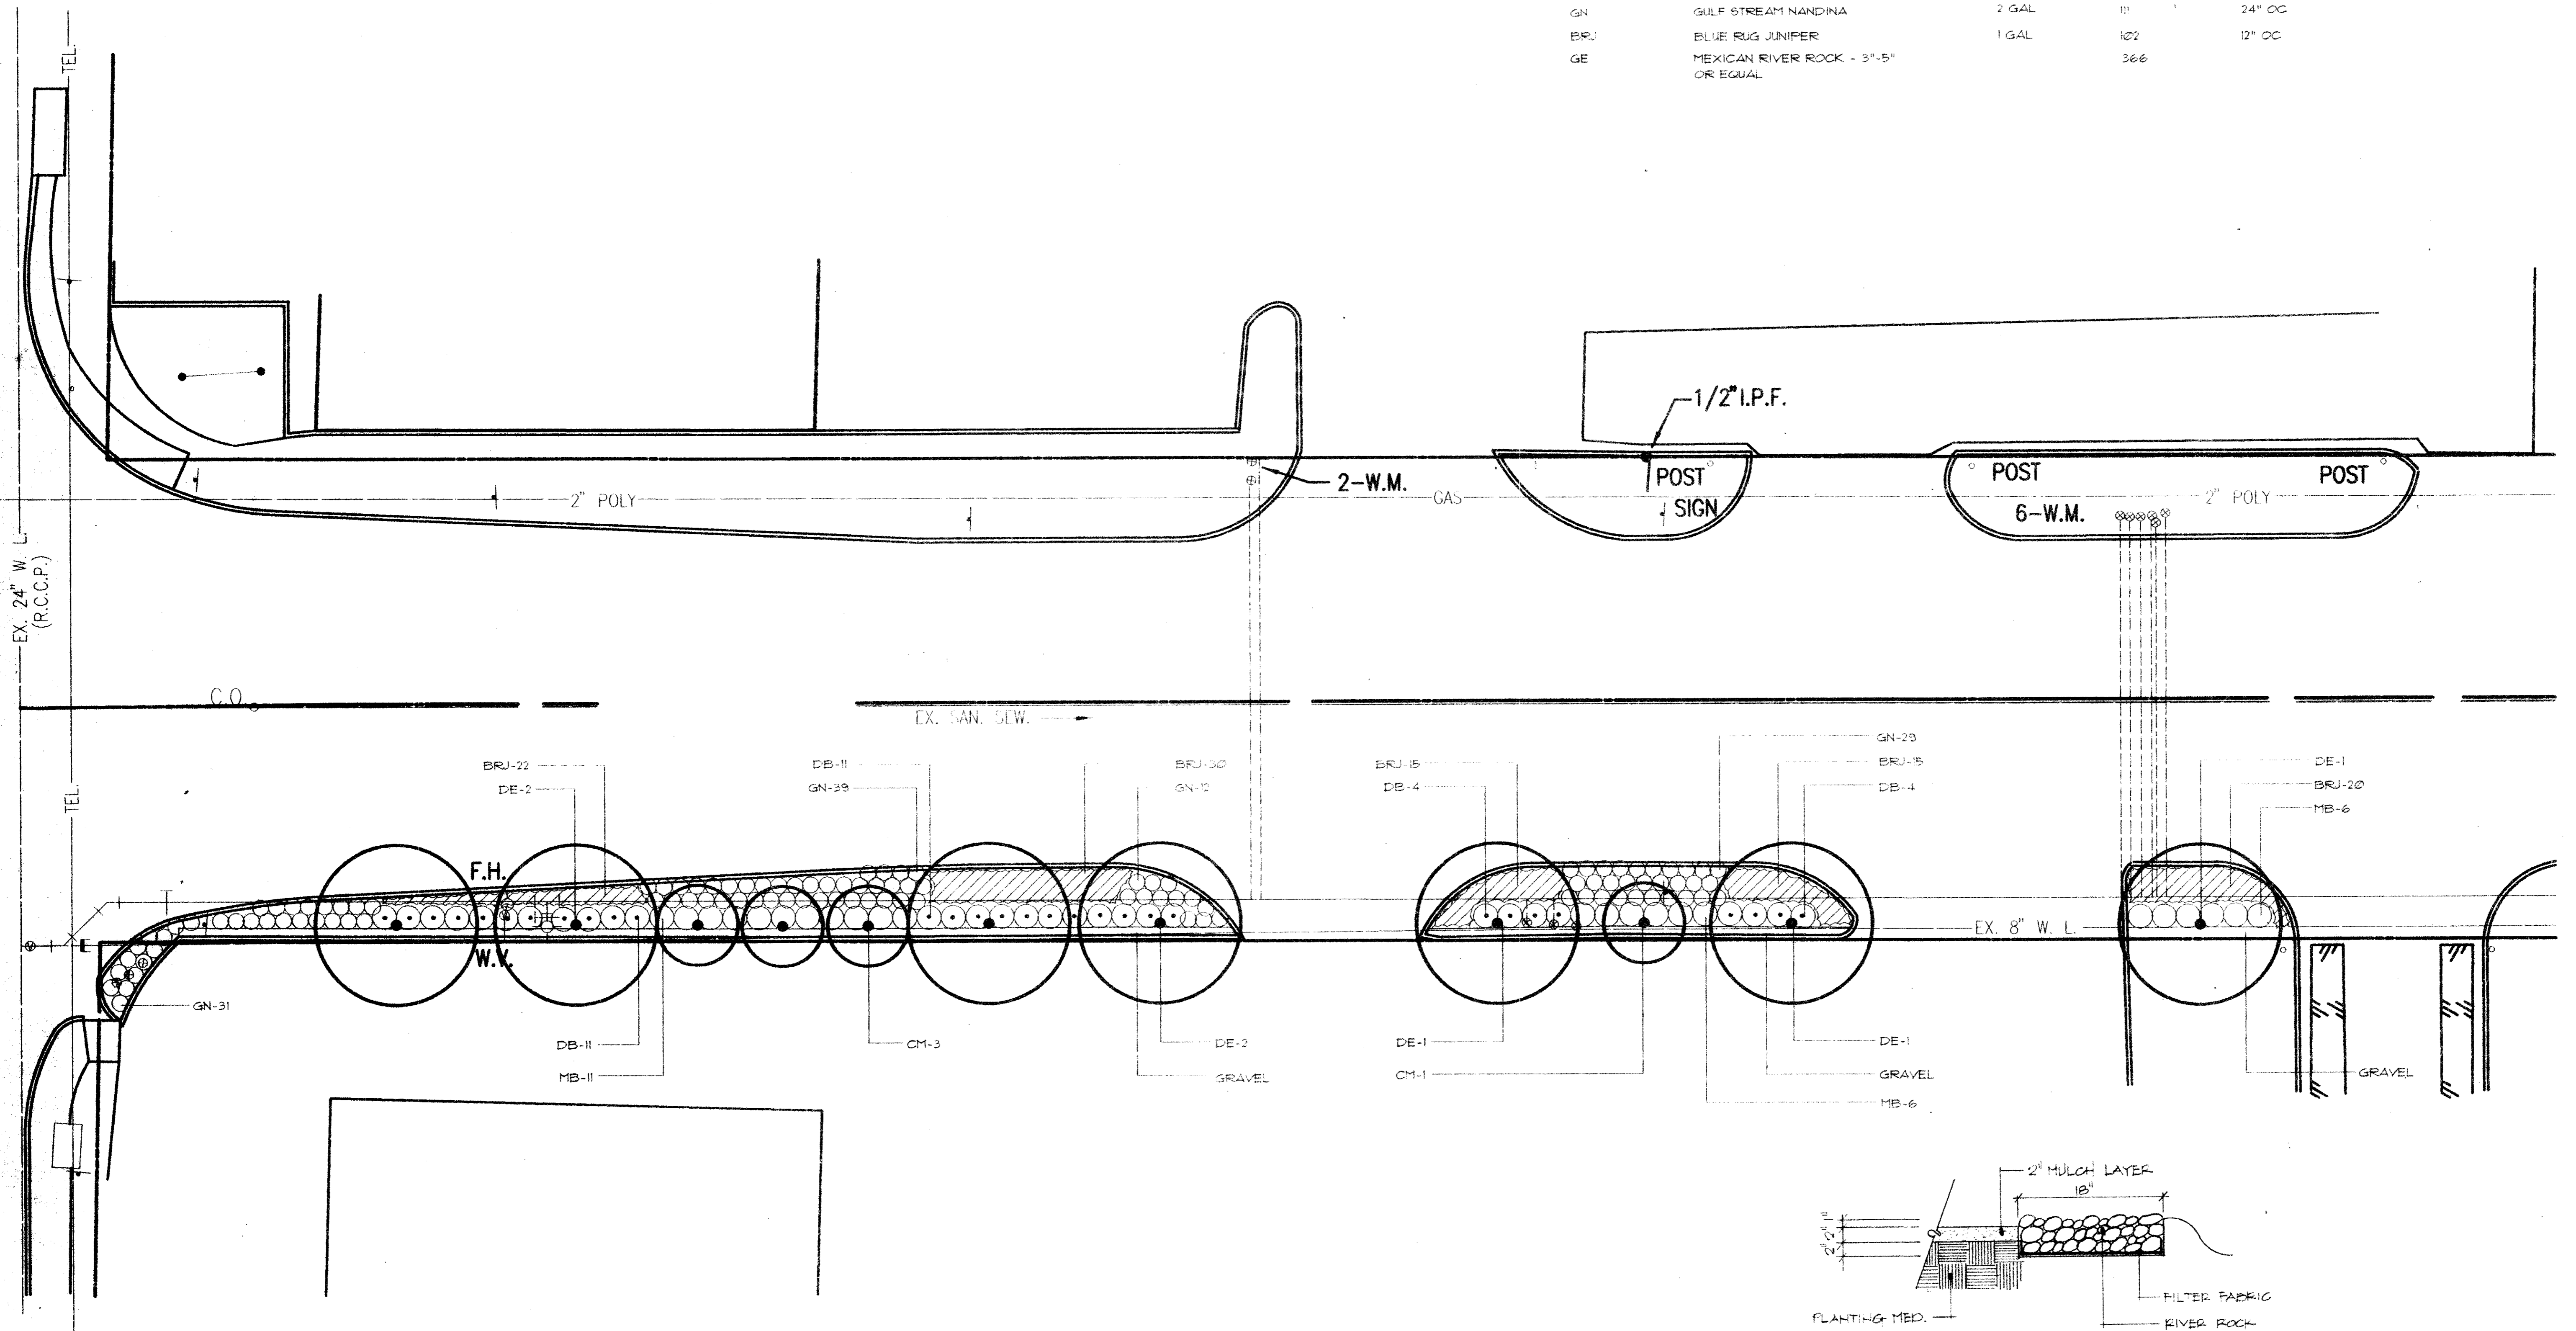

ROCK EDGING DETAIL 1'-1'-0"

BELTWOOD PARKWAY  
 ADDISON, TEXAS

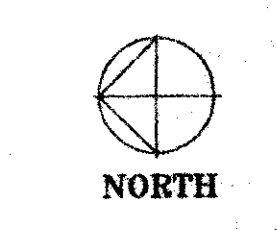

PROJECT NAME: BELTWOOD PARKWAY  
 ADDISON, TEXAS  
 M • D • G  
 MEEKS DESIGN GROUP  
 1100 CENTENNIAL BLVD. #120  
 RICHARDSON, TEXAS 75081  
 (972) 690-7474  
 FAX (972) 690-7878  
 TITLE: PLANTING  
 DATE: 09/09/96  
 SCALE: 1" = 10'-0"  
 SHEET: SHEET 3 L2.01

