
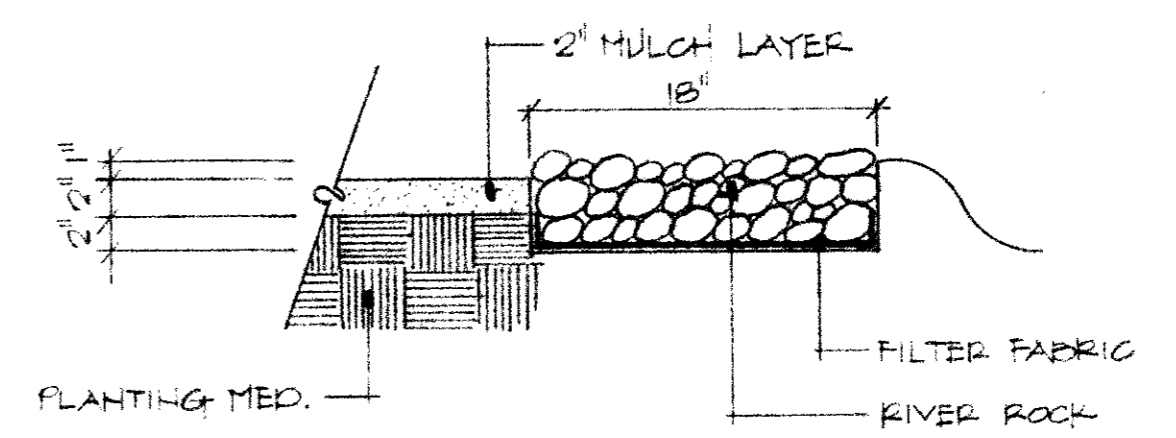


PROJECT NAME BELTWOOD  
 PROJECT NUMBER ADD-601  
 REVISIONS 11/01/96

PLANT LIST

PLAN NAME	PLANT NAME	SIZE	QUANTITY	SPACING
DE	DRAKE ELM	3" GAL	7	
CM	CREPEMYRTLE	6'-8"	4	10' MIN
MB	MENTOR BARBERRY	5 GAL	23	36" OC
DB	DWARF BURFORD HOLLY	5 GAL	30	36" OC
GN	GULF STREAM NANDINA	2 GAL	111	24" OC
BRJ	BLUE RUG JUNIFER	1 GAL	102	12" OC
GE	MEXICAN RIVER ROCK - 3"-5" OR EQUAL		300	

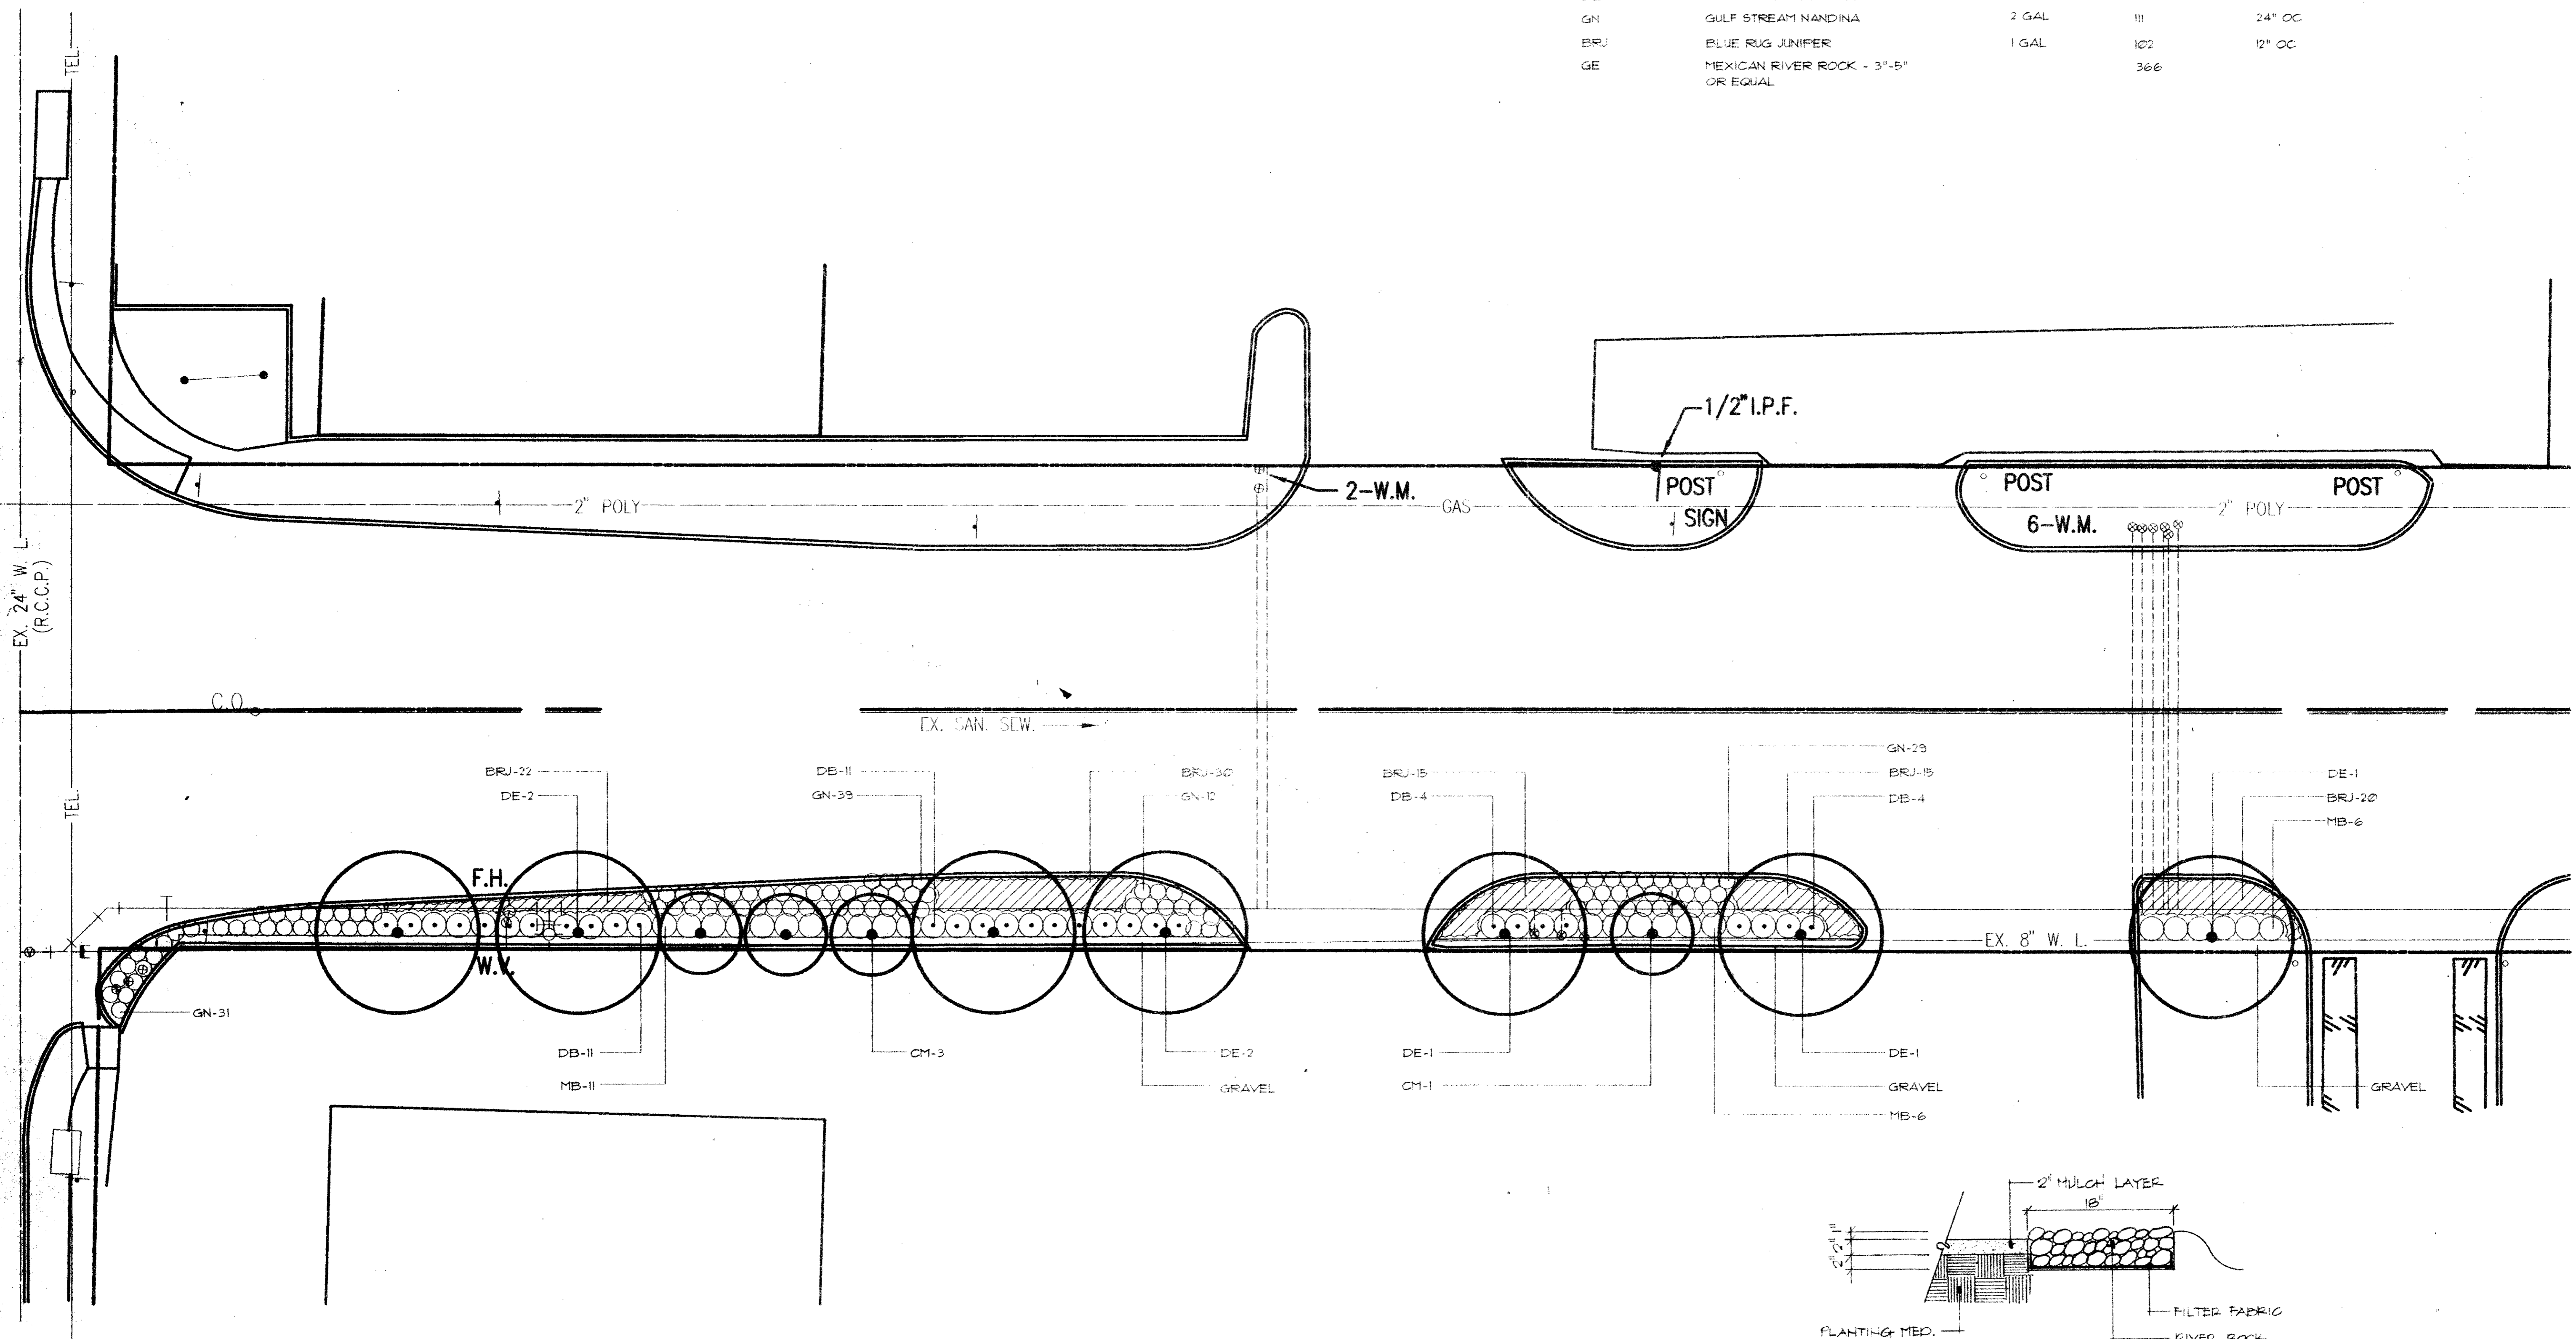

ROCK EDGING DETAIL 1'-1'-0"

BELTWOOD PARKWAY  
 ADDISON, TEXAS



PROJECT NAME  
**BELTWOOD PARKWAY**  
 ADDISON, TEXAS

**M • D • G**  
 MEEKS DESIGN GROUP  
 1100 CENTENNIAL BLVD. #100  
 RICHARDSON, TEXAS 75081  
 (972) 600-7474  
 FAX (972) 600-7876

TITLE **PLANTING**  
 DATE **09\09\96**  
 SCALE **1"=10'-0"**  
 SHEET **SHEET 3 L2.01**

