



Block A
BELTWOOD NORTH AIRPORT ADDN.

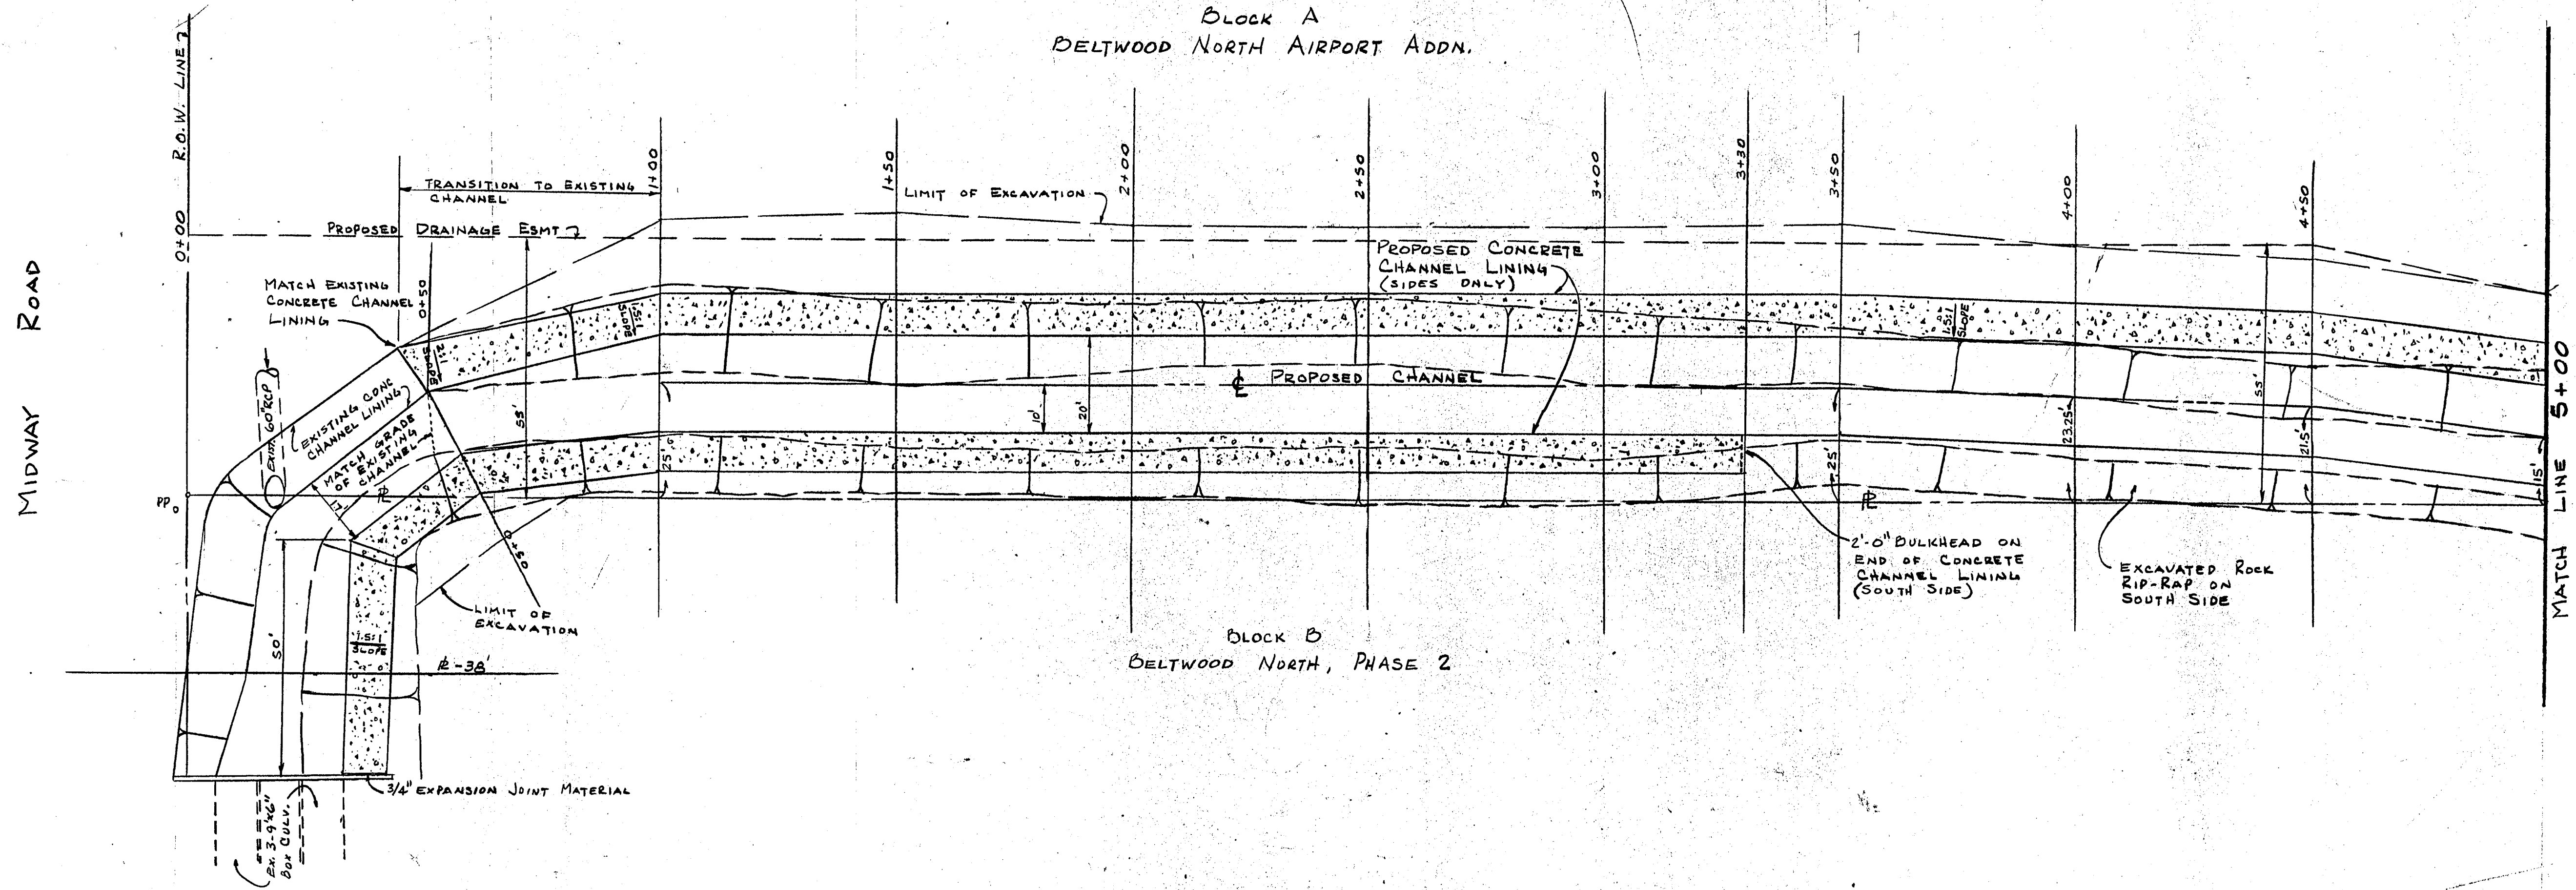

Block B
BELTWOOD NORTH, PHASE 2

BM: OPERATING NUT OF FIRE HYDRANT
AT SW CORNER OF SITE.
ELEV. = 609.16

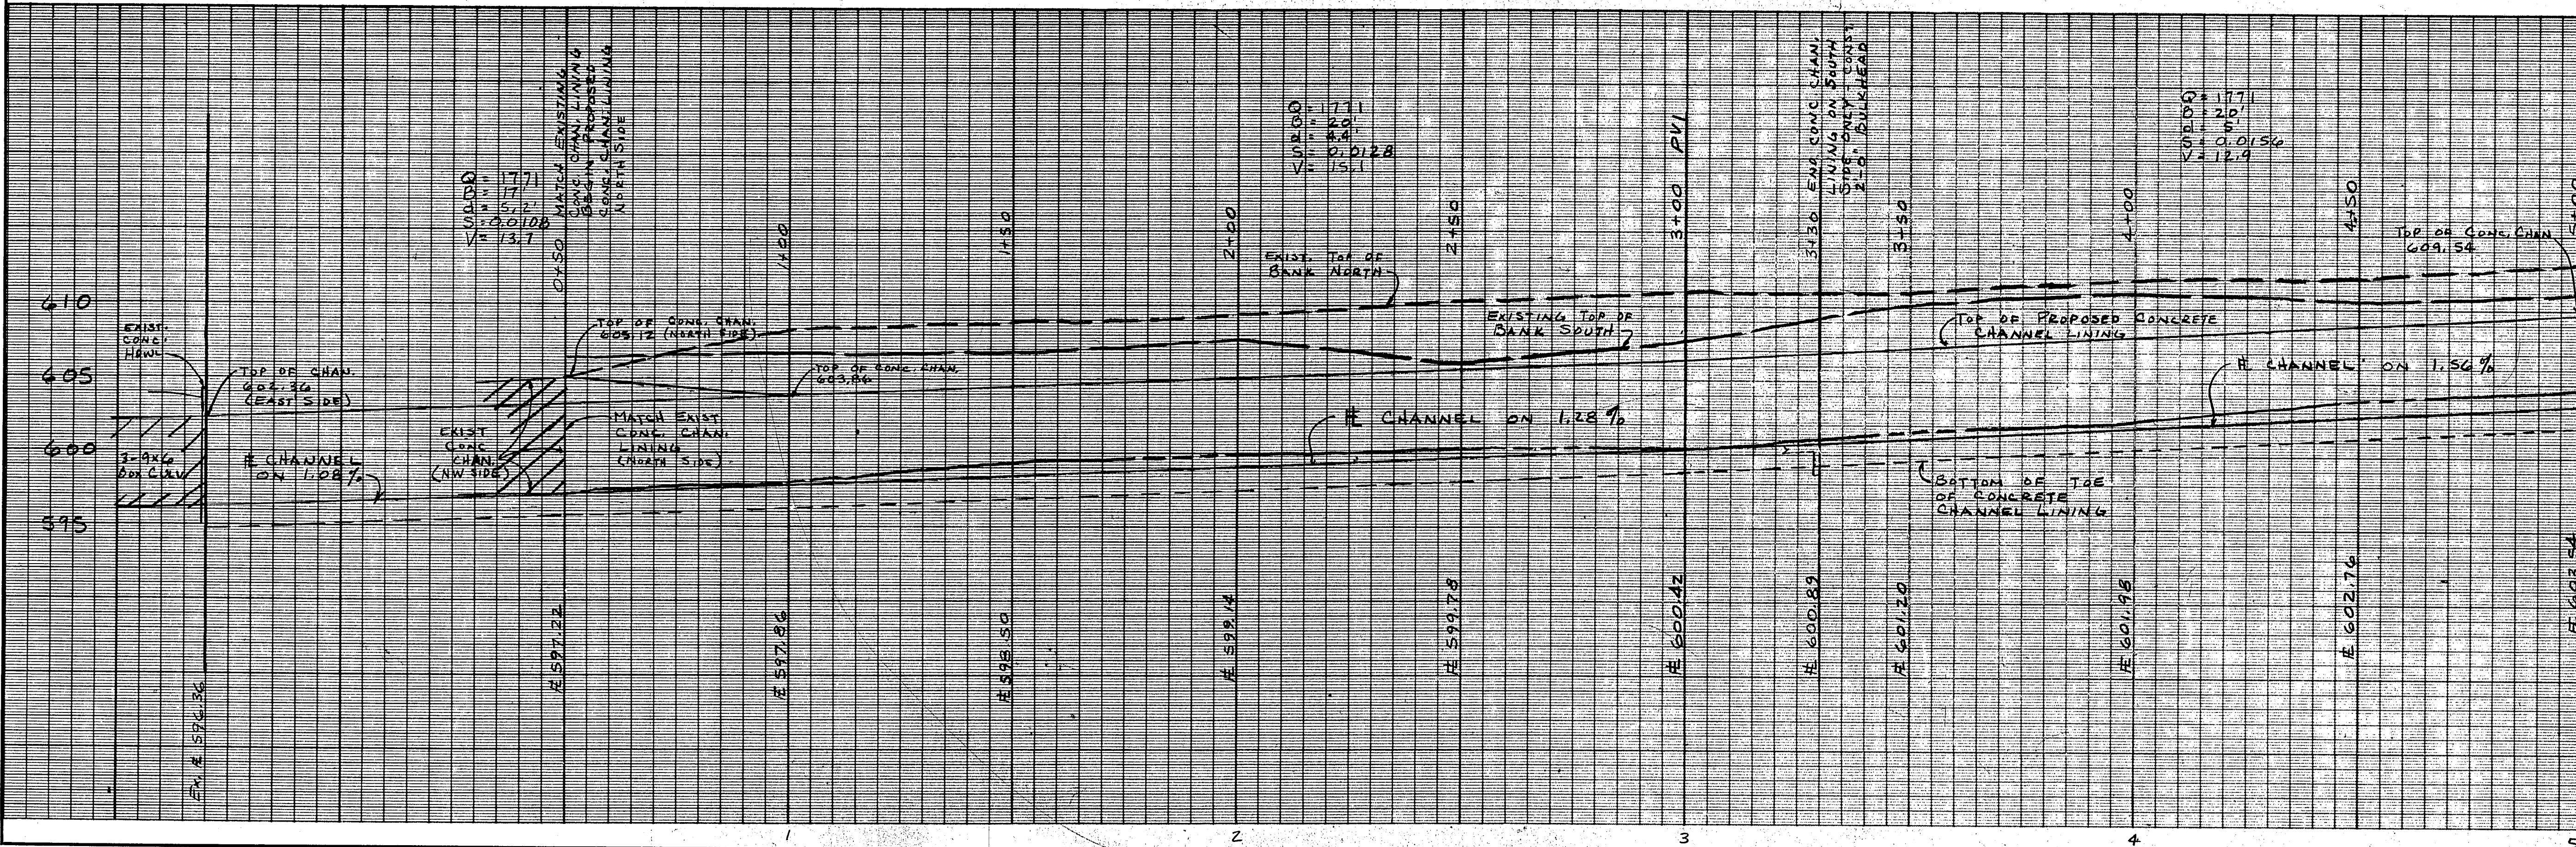

<p>CREEK IMPROVEMENTS BELTWOOD NORTH AIRPORT ADDN. MIDWAY ROAD TOWN OF ADDISON, TEXAS</p>					
DESIGN DRAWN	DATE	SCALE	NOTES	FILE	NO.
PEARCE & ASSO., INC.	OCT. 93	1" = 20' H 1" = 6' V		09.93-003	2 OF 6