

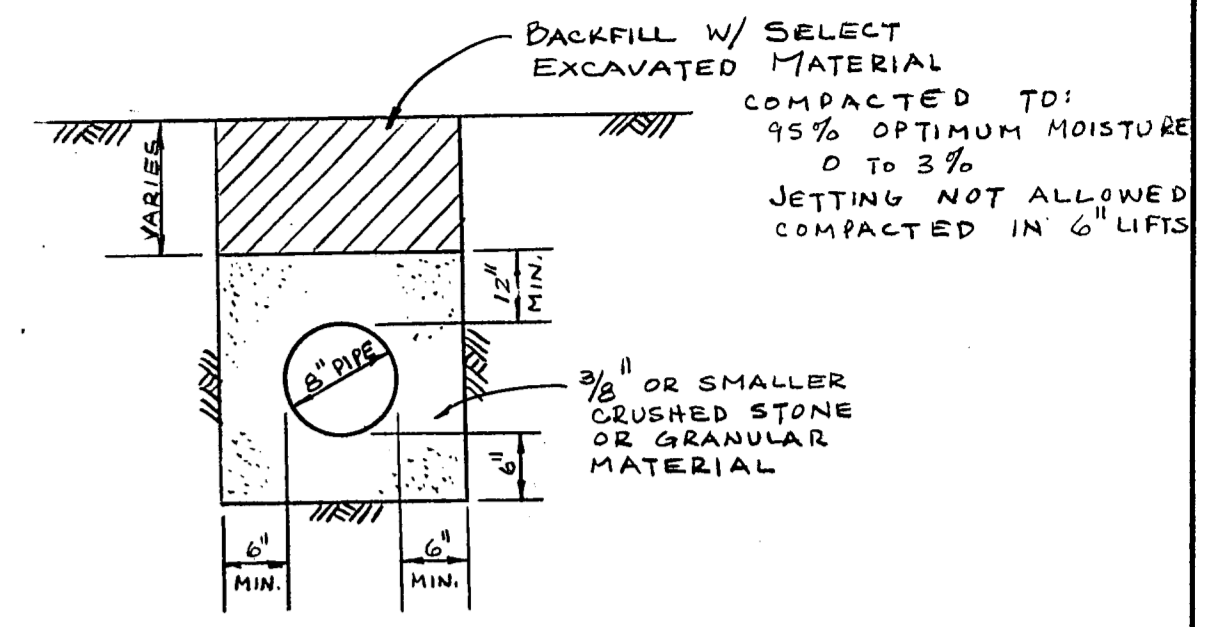


SCALE 1" = 40'



MIDWAY ROAD
(100' R.O.W.)

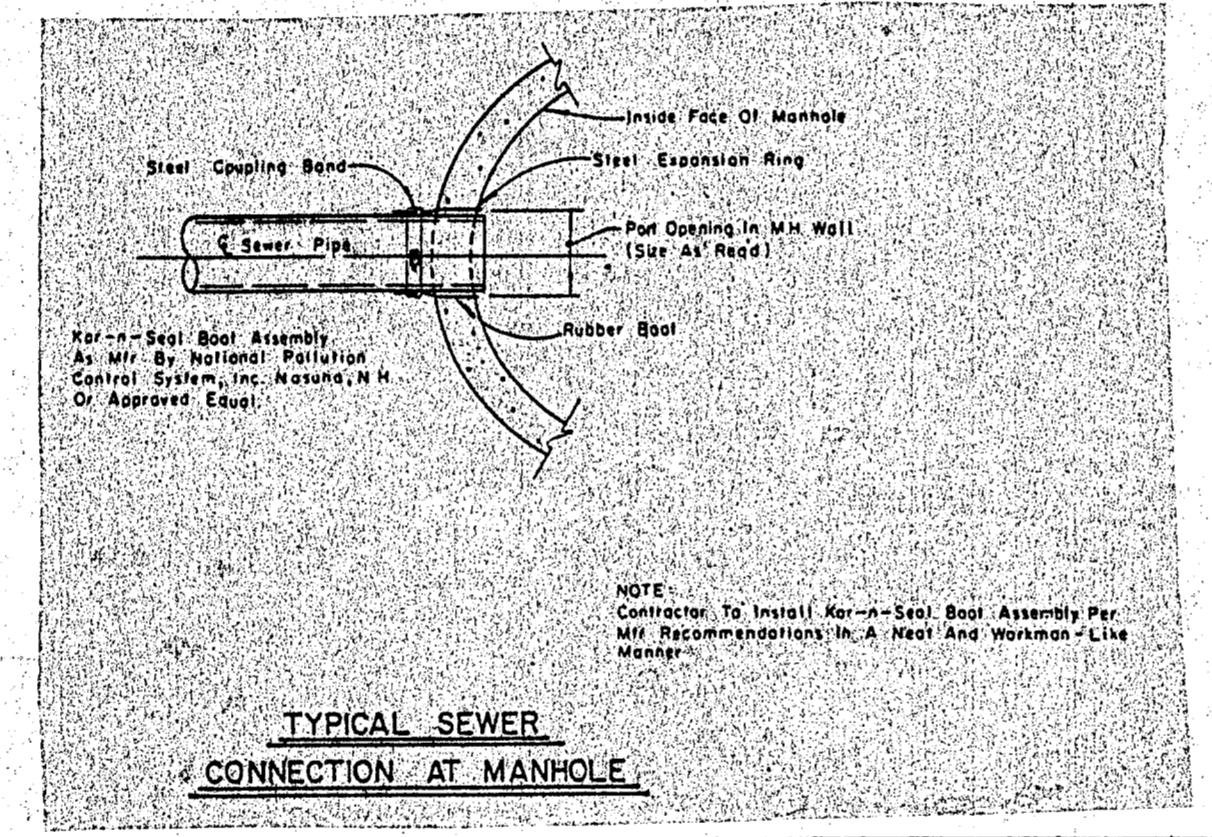

EMBEDMENT DETAIL - SANITARY SEWER
N.T.S.

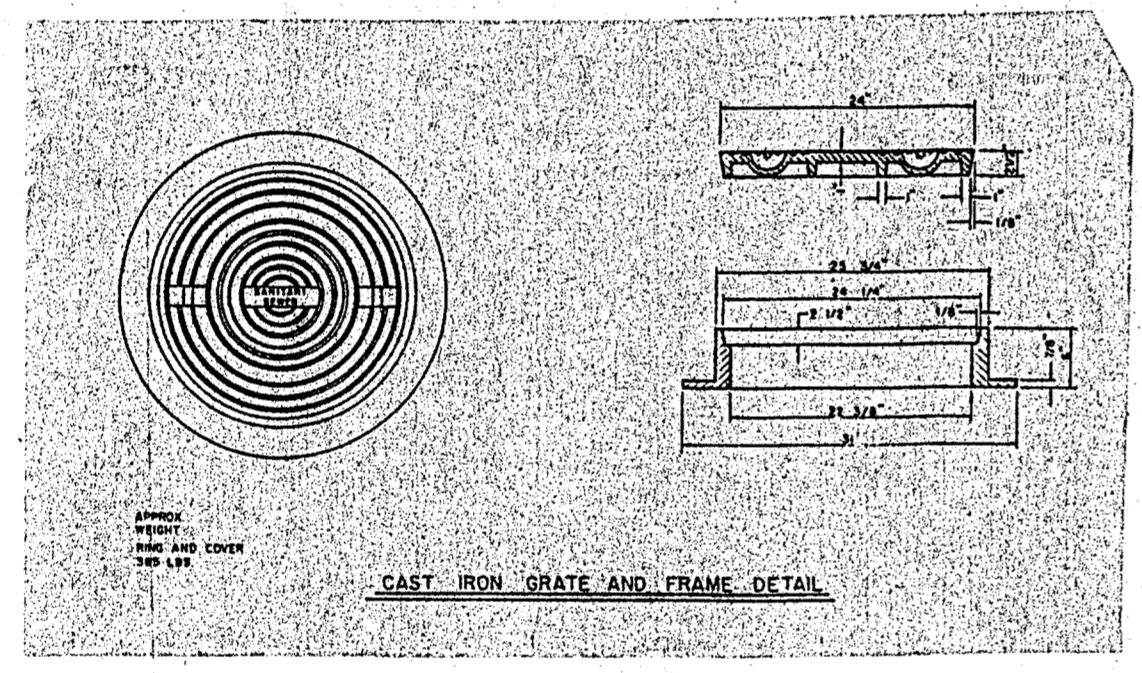

BM: OPERATING NDT OF FIRE HYDRANT
AT SW CORNER OF SITE
ELEV. 609.16

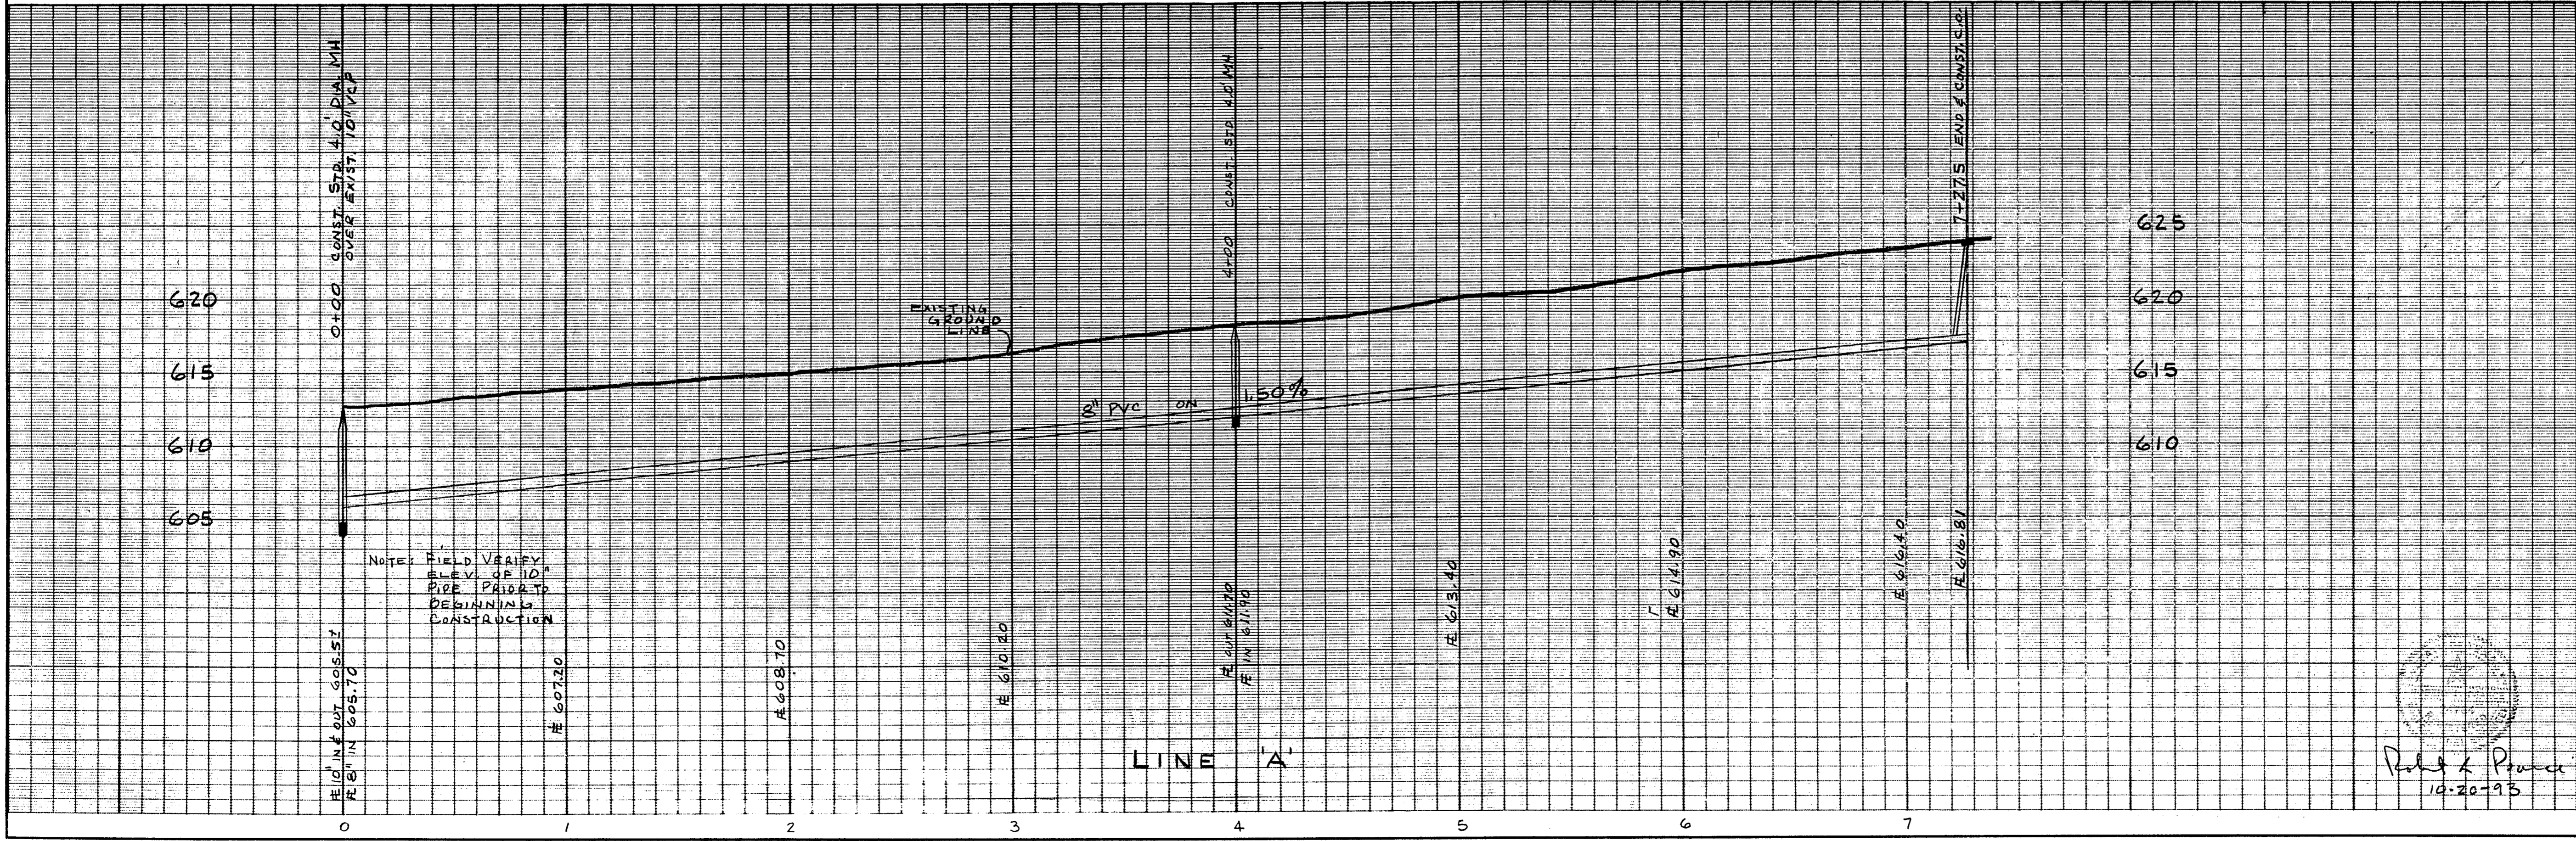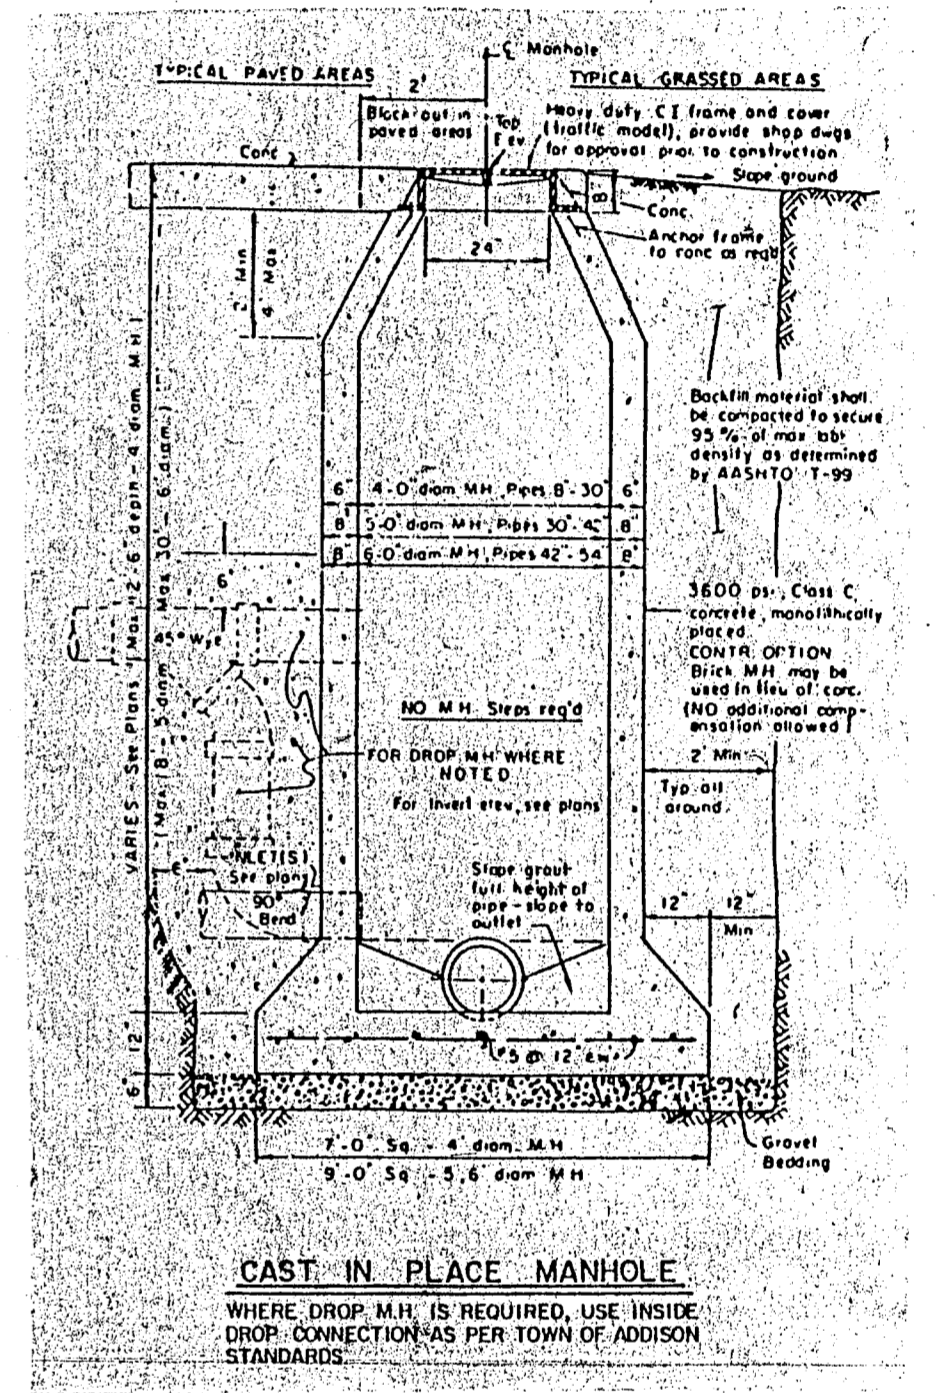

SANITARY SEWER IMPROVEMENTS						
BELTWOOD NORTH AIRPORT ADDN.						
MIDWAY ROAD						
TOWN OF ADDISON, TEXAS						
DESIGN	DRAWN	DATE	SCALE	NOTES	FILE	NO.
PA	PA	OCT. '93	1" = 40' H 1" = 6' V		O.N.93-003	4 OF 6

Paul & Prancer
10-20-93