


EMBEDMENT DETAIL - SANITARY SEWER N.T.S.

0+00 LINE 'A' CONST. STD. 4.0' MH OVER EXIST. 10" VCP SAN. SEW.


PROPOSED 10' SAN. SEW. ESMT.

4+00 LINE 'A' CONST. STD. 4.0' MH


7+27.5 END LINE 'A' CONST. C.O.

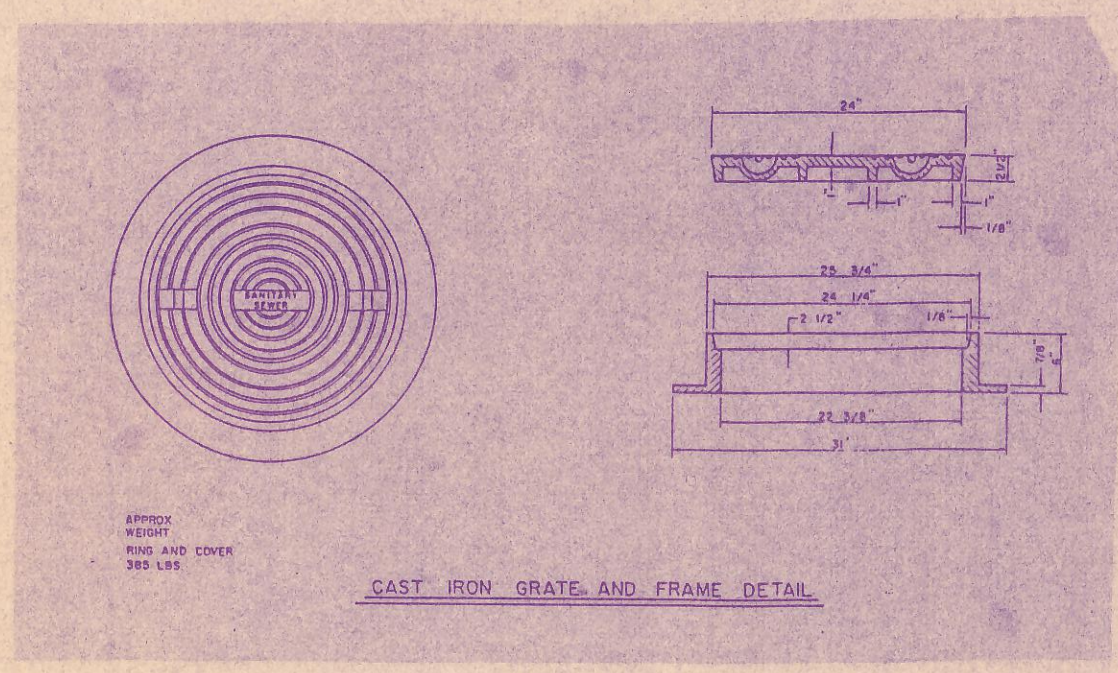

CAST IRON GRATE AND FRAME DETAIL

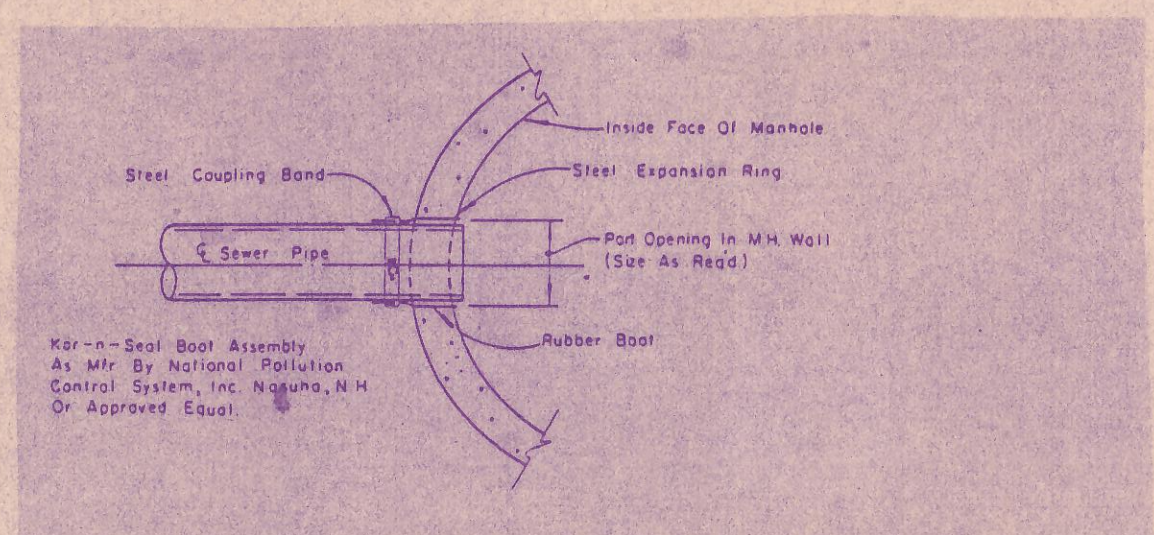


TYPICAL SEWER CONNECTION AT MANHOLE

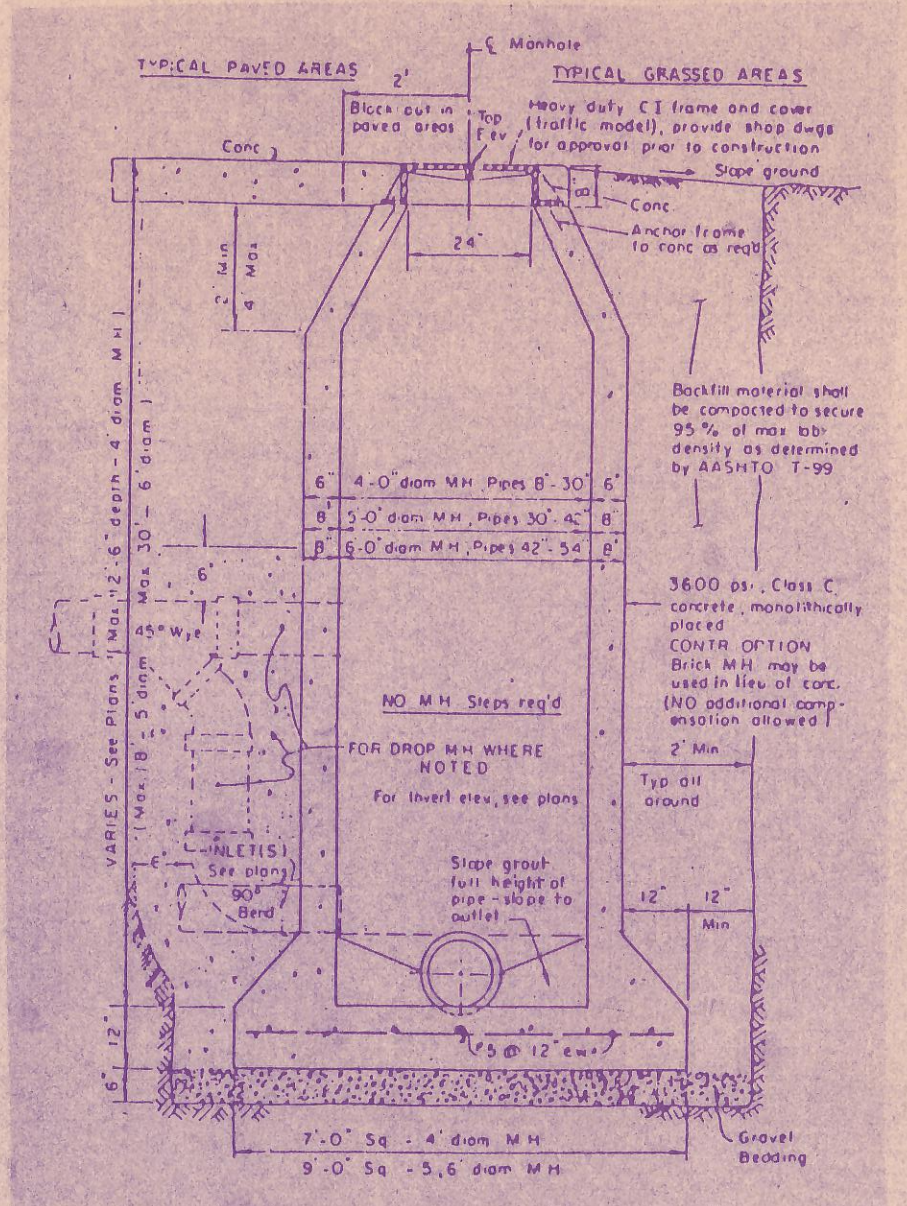

CAST IN PLACE MANHOLE WHERE DROP MH IS REQUIRED, USE INSIDE DROP CONNECTION AS PER TOWN OF ADDISON STANDARDS.

BM: OPERATING NUT OF FIRE HYDRANT AT SW CORNER OF SITE ELEV. 609.16

SAN. SEW. MANHOLE N. - C. old existing location.

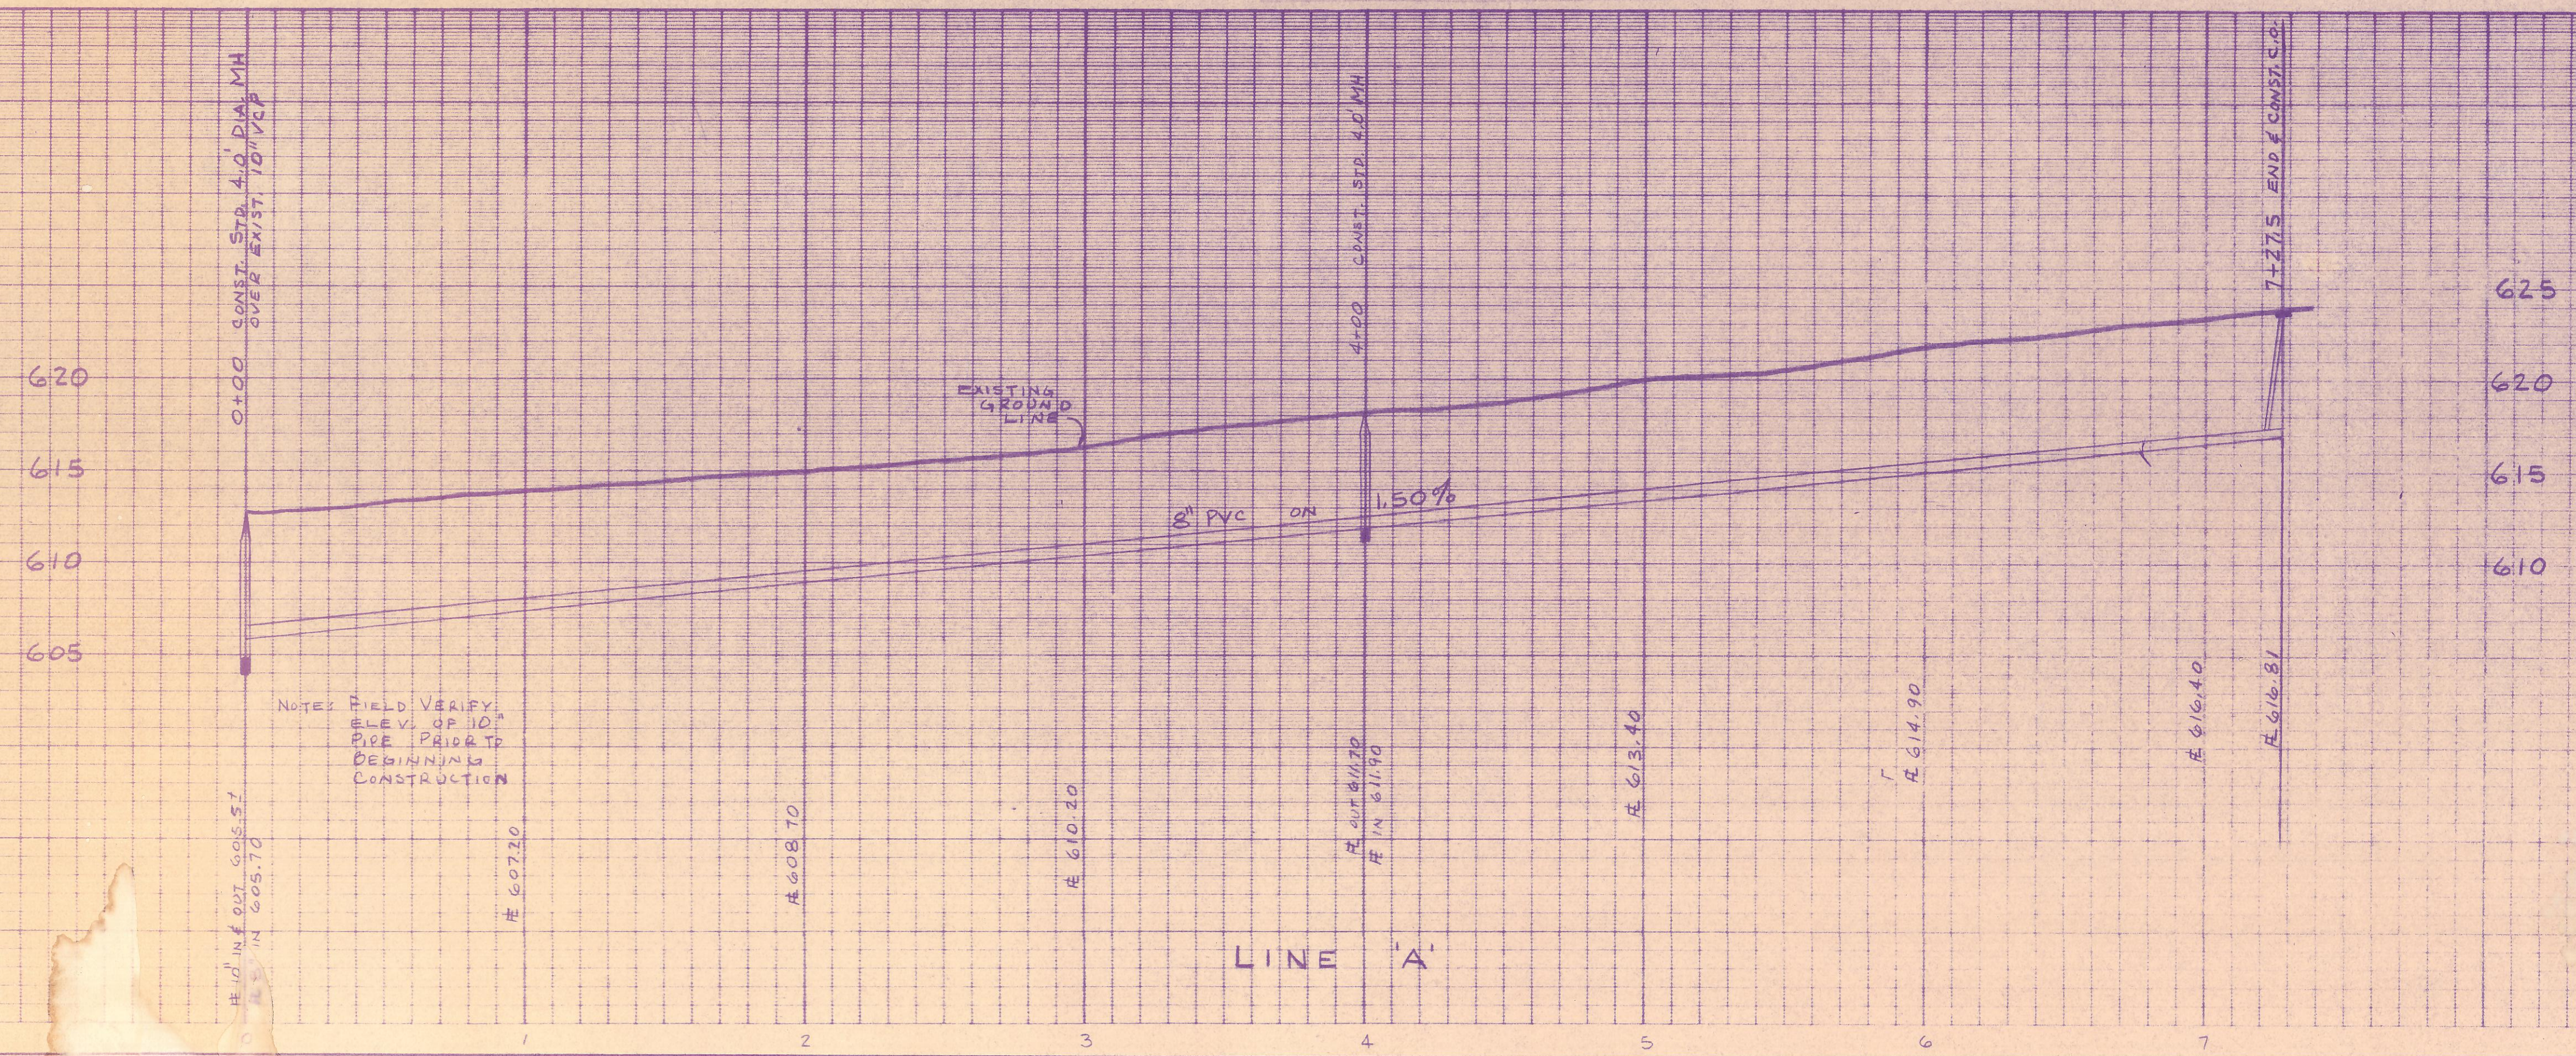

NOTE: FIELD VERIFY ELEV. OF 10" PIPE PRIOR TO BEGINNING CONSTRUCTION

SANITARY SEWER IMPROVEMENTS
BELTWOOD NORTH AIRPORT ADDN.
MIDWAY ROAD
TOWN OF ADDISON, TEXAS

Paul & P...
10-20-93

DESIGN	DRAWN	DATE	SCALE	NOTES	FILE	NO.
PA	PA	Nov. 1993	1"=40' H 1"=6' V		0.N.93-003	4 OF 6