


!!! CAUTION !!!  
 NUMEROUS UNDERGROUND  
 UTILITIES MAY EXIST IN THE VICINITY.  
 CONTRACTOR DETERMINE EXACT  
 LOCATIONS PRIOR TO ANY  
 EXCAVATION!

**BENCHMARKS**  
 TOWN OF ADDISON B.M.#7:  
 SQUARE CUT ON TOP OF AN INLET AT THE  
 NORTHWEST CORNER OF SUNBELT & WESTGROVE  
 ELEV. = 628.54  
 TxDOT (furnished by TOWN OF ADDISON) COA-8:  
 2" BRASS DISK STAMPED "TxDOT COA-8 GPS"  
 LOCATED ON TOP OF AN INLET 200± SOUTHEAST  
 OF THE INTERSECTION OF KELLER SPRINGS &  
 MIDWAY ON THE EAST SIDE OF MIDWAY ROAD.  
 ELEV. = 638.75

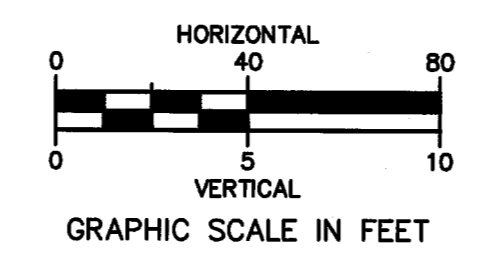

**OWNER & DEVELOPER**  
**S & B INVESTMENTS**  
 P.O. BOX 700008  
 DALLAS, TEXAS 75370  
 PHONE: 972.735.8855  
 FAX: 972.735.8896  
 CONTACT: VICTOR A. SAHM, JR.

NO.	REVISIONS NUMBER	BY	DATE
5	Revised per City of Carrollton/Released for Construction	CAC	06/01/09
4	Revised per the TOWN OF ADDISON	CAC	05/07/09
3	Revised per the TOWN OF ADDISON	CAC	04/24/09
2	Revised per the TOWN OF ADDISON	CAC	04/02/09
1	Submitted to the TOWN OF ADDISON	CAC	01/26/09

**PEAK XV**  
 ENGINEERING GROUP  
 Civil Engineering • Land Development  
 4009 CLIPPER COURT  
 PLANO, TX 75023-5609  
 PHONE 469.251.6840  
 FAX 972.985.7121  
 www.peakxv.com

RELEASED ON 06/01/09  
 FOR CONSTRUCTION  
  
 THE SEAL APPEARING ON THIS DOCUMENT WAS AUTHORIZED BY  
 CECIL A. CHESHER, P.E. #92874

DRAINAGE PROFILES - LINE "B"		JOB NUMBER
(LOT 2, BLOCK A) RE-PLAT OF		18-0701
BELTWOOD NORTH - AIRPORT ADDITION		SHEET NUMBER
TOWN OF ADDISON, DALLAS COUNTY, TEXAS		CB.2

Mon Jun 01 15:45:57 2009  
 U:\018-Ave. Sahm\2007\018-0701 Airport Addition\CIVIL PLANS Dwg