


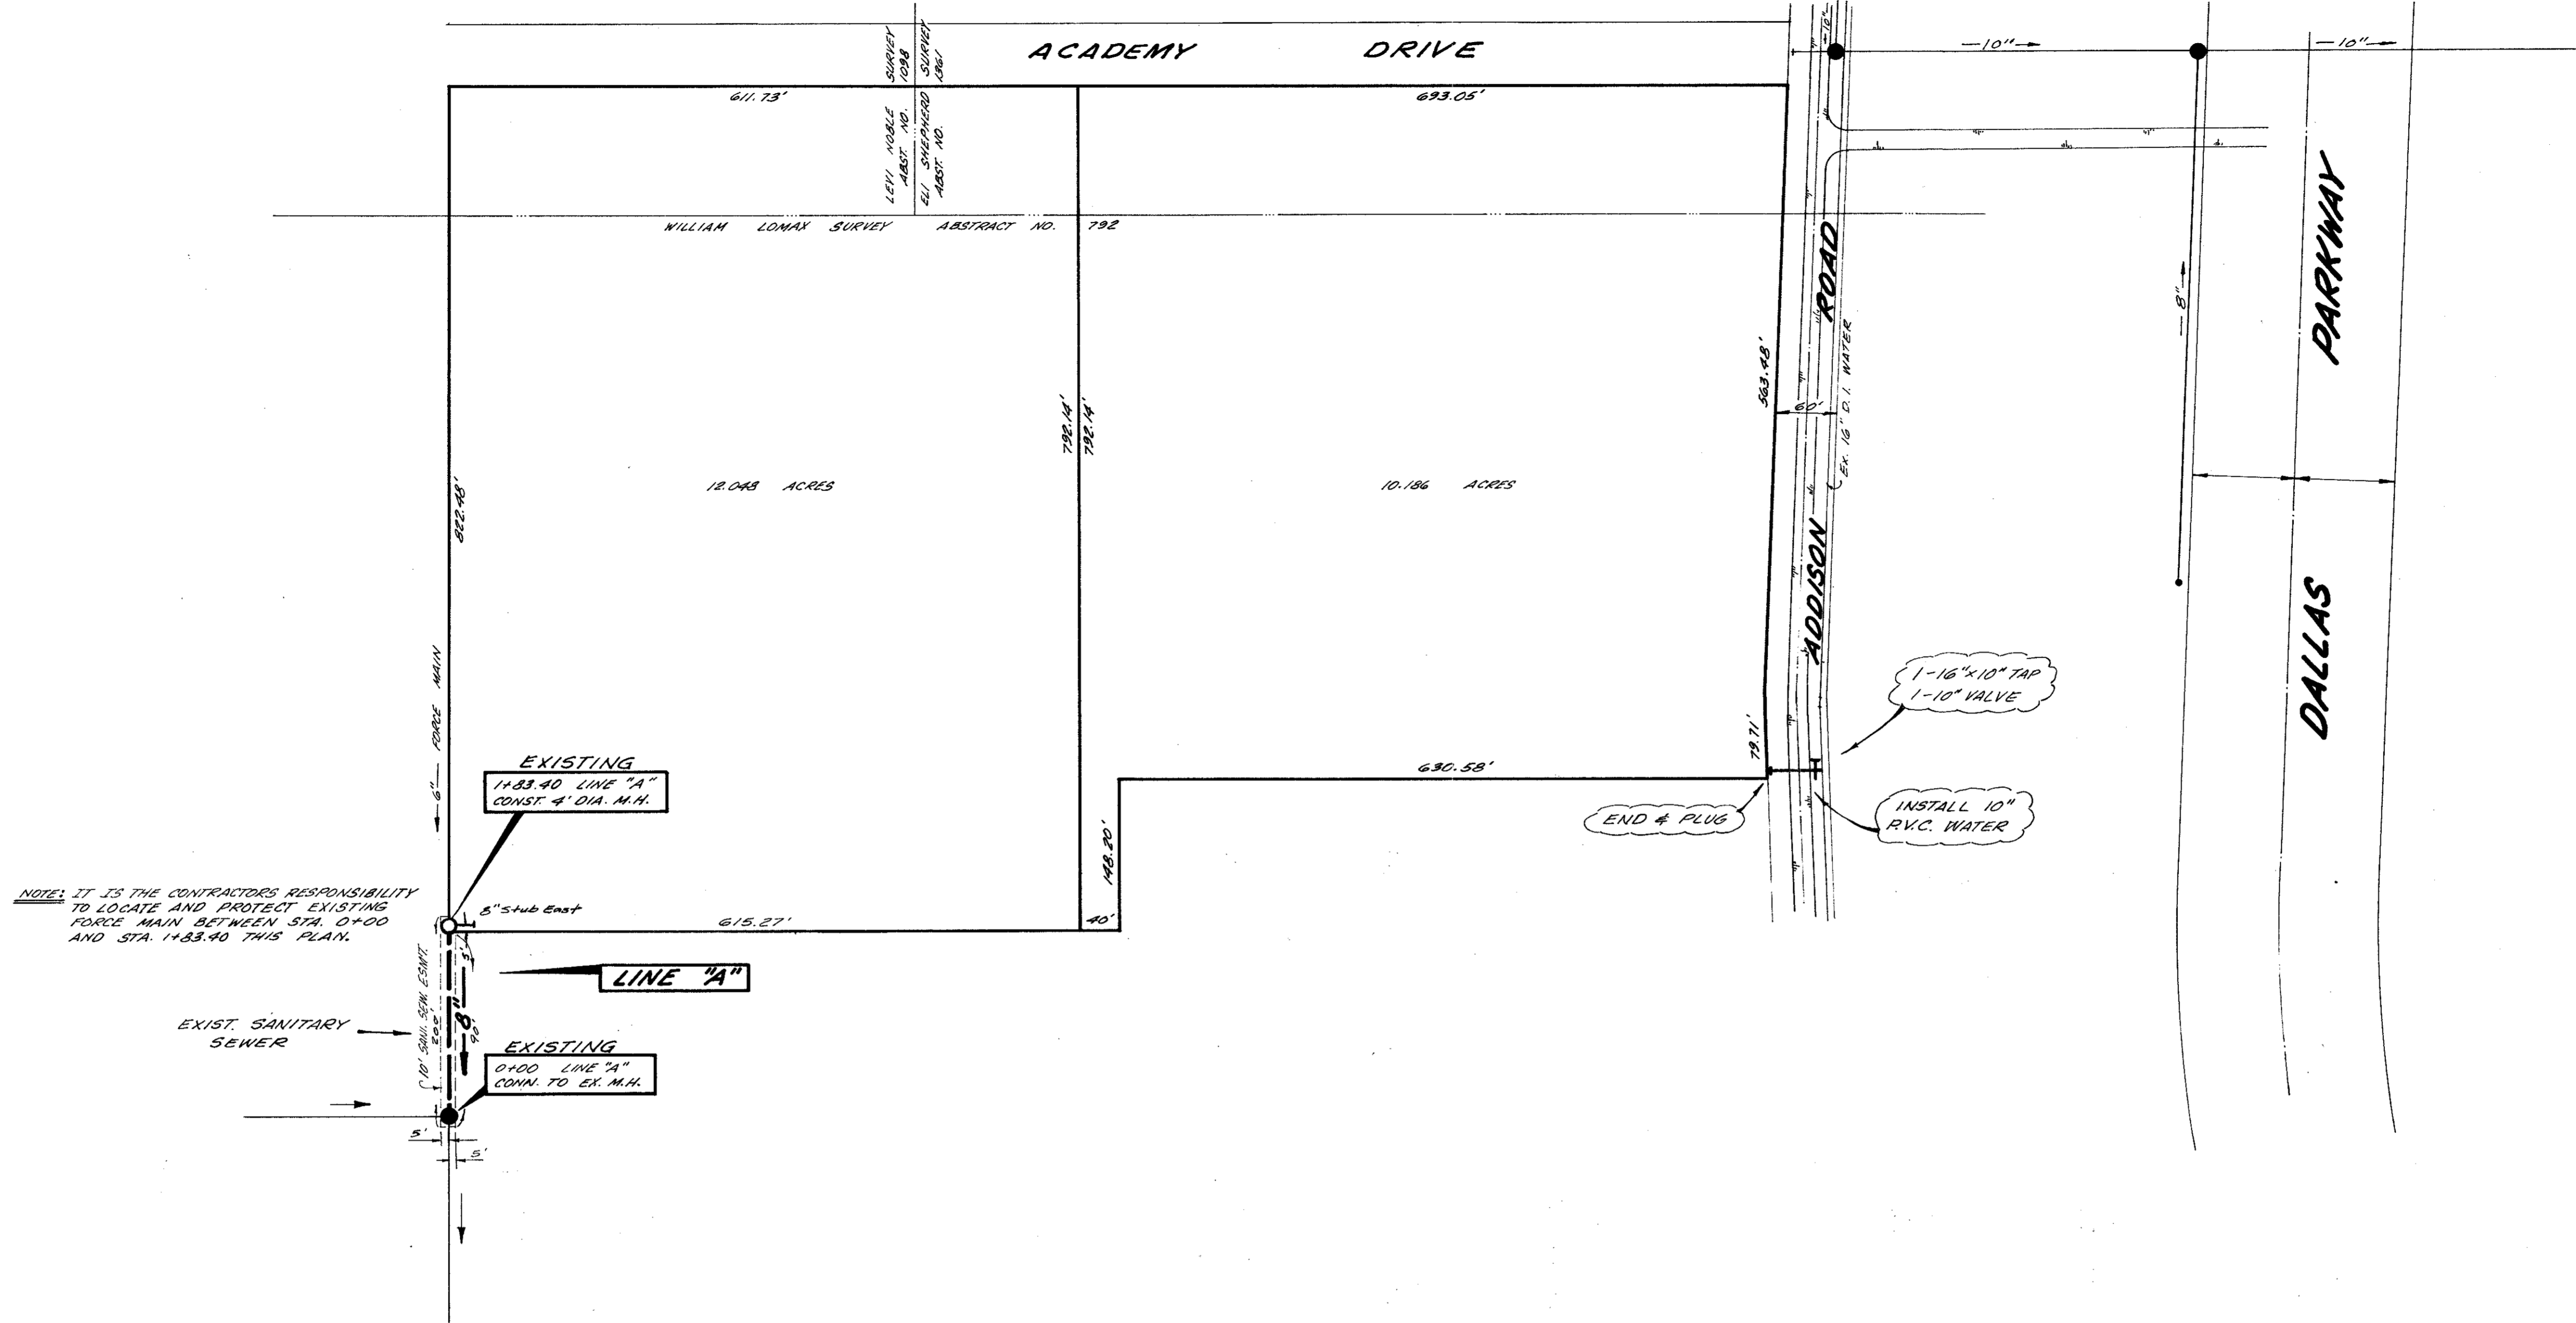

SCALE: 1"=100'



NOTE: IT IS THE CONTRACTORS RESPONSIBILITY TO LOCATE AND PROTECT EXISTING FORCE MAIN BETWEEN STA. 0+00 AND STA. 1+83.40 THIS PLAN.

EXIST. SANITARY SEWER

EXISTING 1+83.40 LINE "A" CONST. 4' DIA. M.H.


EXISTING 0+00 LINE "A" CONN. TO EX. M.H.

LINE "A"

1-16"x10" TAP
1-10" VALVE

INSTALL 10" R.V.C. WATER


END & PLUG

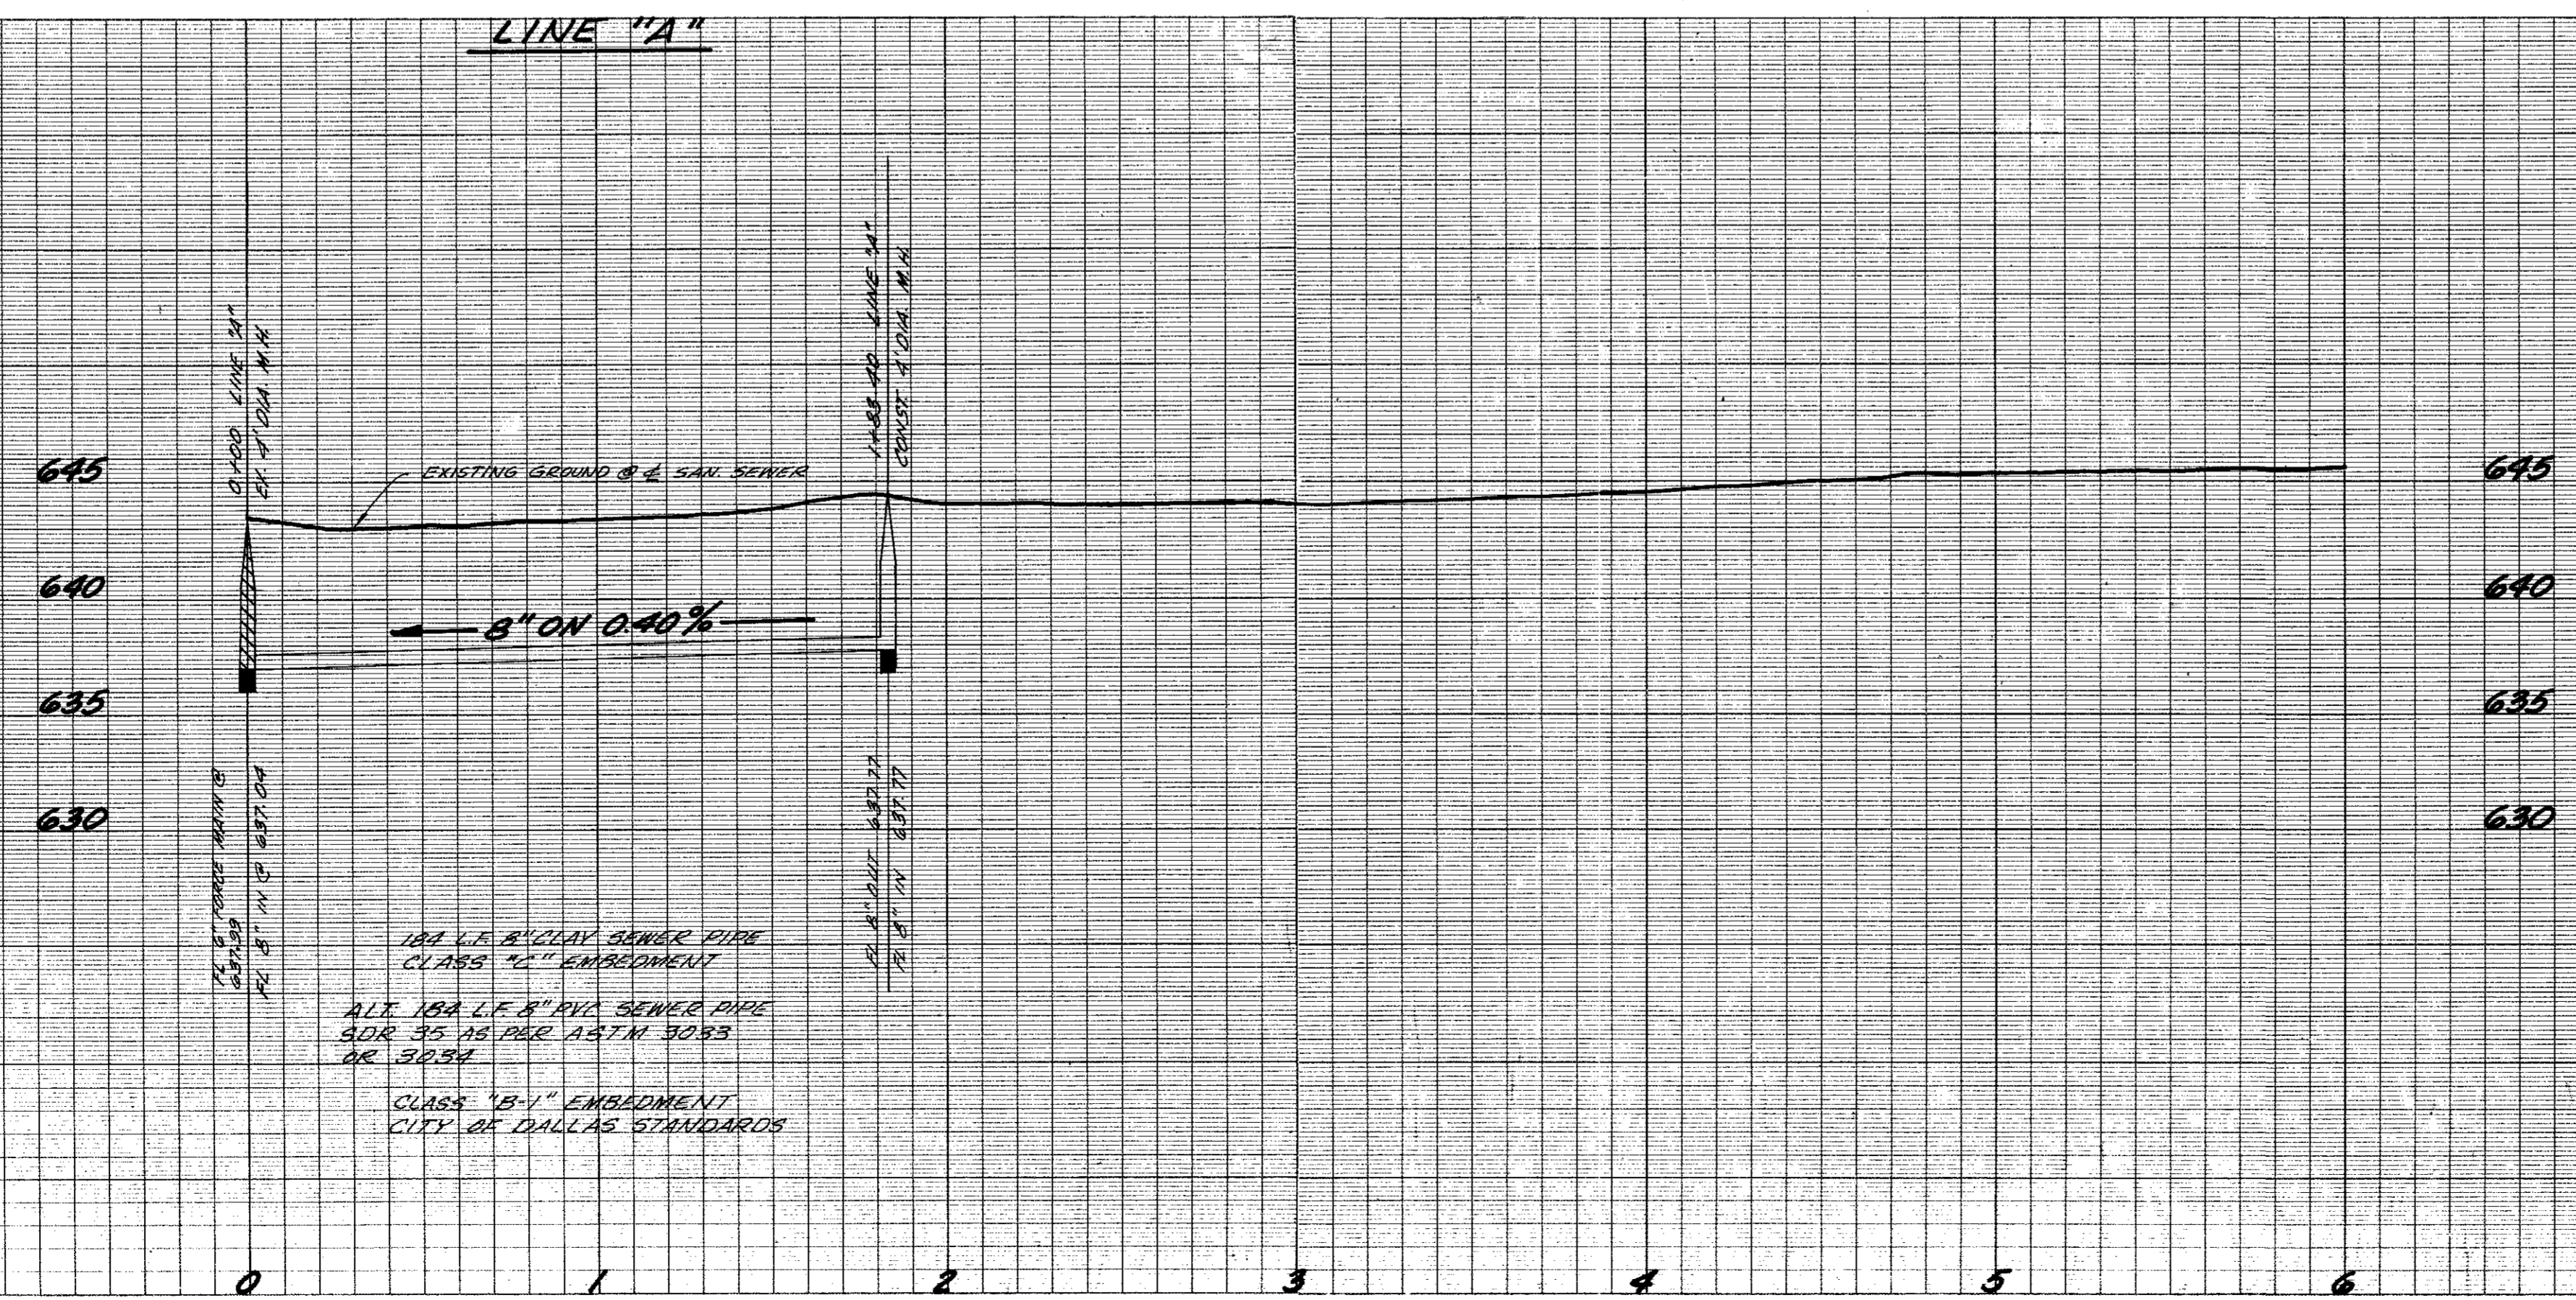

NOTE: IT WILL BE THE CONTRACTORS RESPONSIBILITY TO VERIFY THE LOCATION AND TO PROTECT ALL EXISTING UTILITIES.

BELOW MARKS: NAIL IN THE WEST SIDE OF DODDLEY ROAD AND APPROX. 230' NORTH OF SOUTHWEST CORNER OF THE TEXAS CHRISTIAN ACADEMY TRACT. ELEV. 660.85

CLASS "B-1" EMBEDMENT CITY OF DALLAS STANDARDS

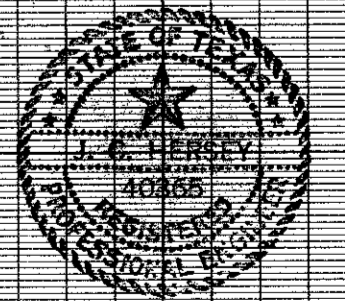


WATER & SEWER PLANS
BENT TREE TOWERS APARTMENTS
ADDISON ROAD
ADDISON WATER UTILITIES
CITY OF ADDISON, TEXAS

DESIGN	DRAWN	DATE	SCALE	NOTES	FILE	NO.
T&D	T&D	AUG. '77	1"=6' / 1"=6"	T&D		



SCALE: 1"=100'

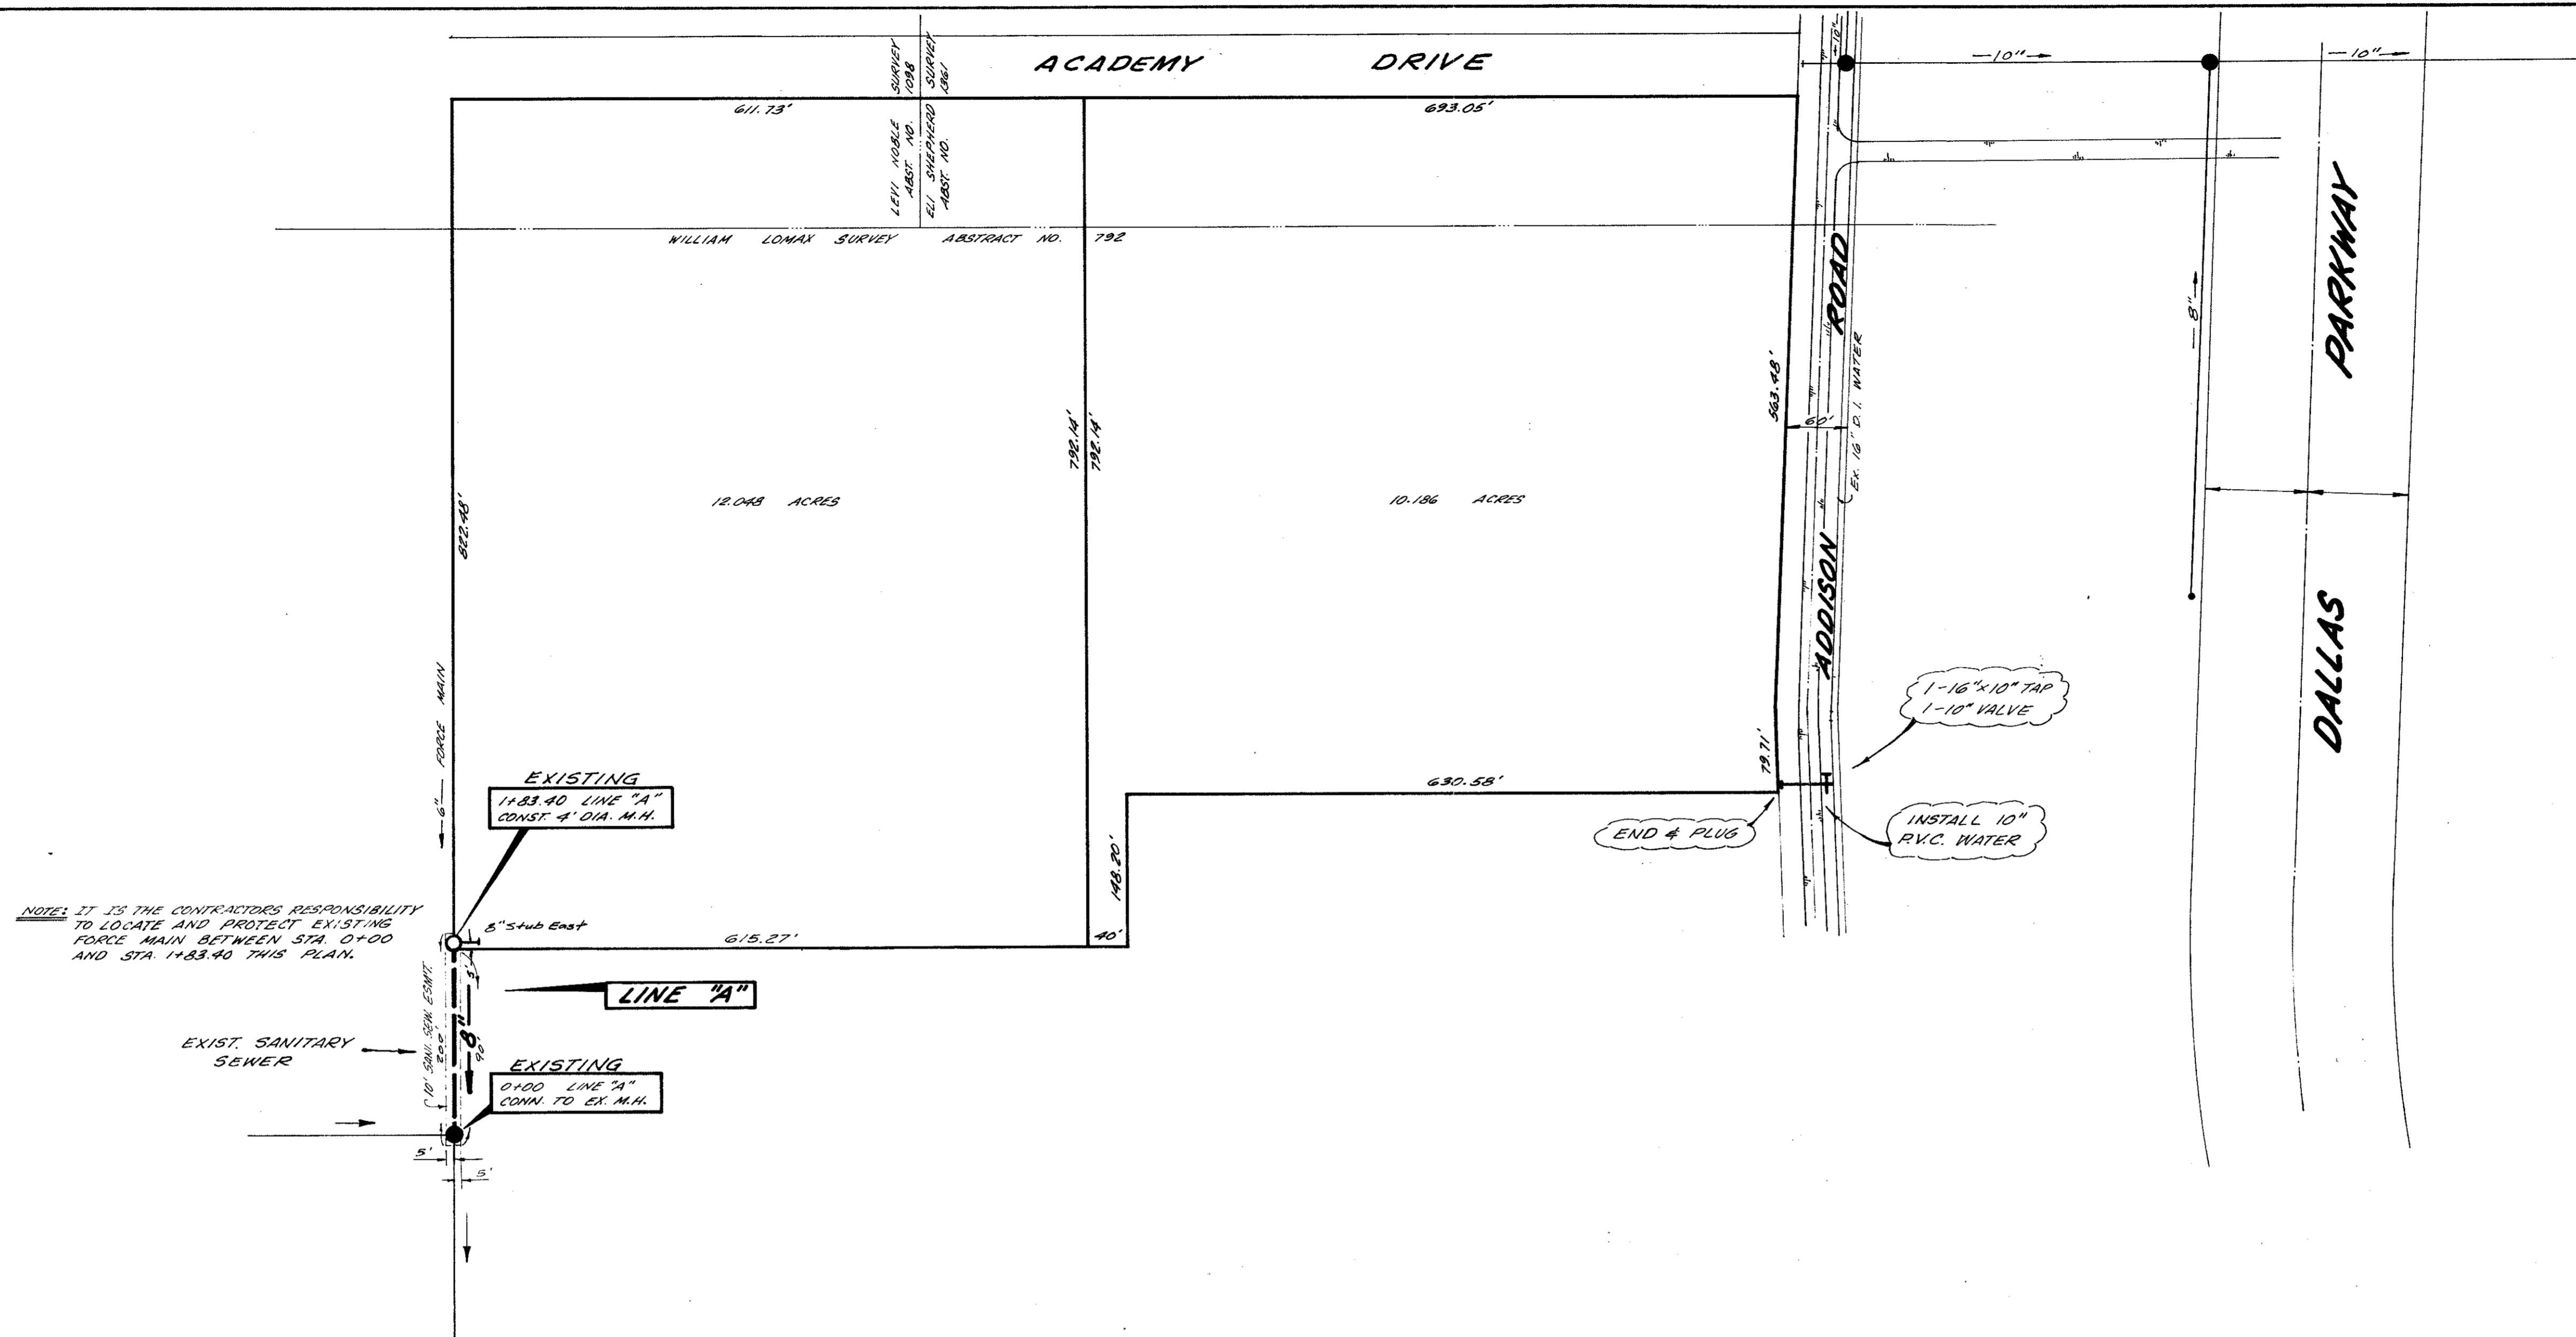

NOTE: IT IS THE CONTRACTOR'S RESPONSIBILITY TO LOCATE AND PROTECT EXISTING FORCE MAIN BETWEEN STA. 0+00 AND STA. 1183.90 THIS PLAN.

EXIST. SANITARY SEWER

LINE "A"

EXISTING

0+00 LINE "A"

CONN. TO EX. M.H.

6' stub East

615.27'

148.20'





611.73'

693.05'

12.048 ACRES

10.186 ACRES

WILLIAM LOMAX SURVEY ABSTRACT NO. 792



10"

10"

8"

8"

1-16" X 10" TAP

1-10" VALVE

INSTALL 10" R.V.C. WATER

END & PLUG









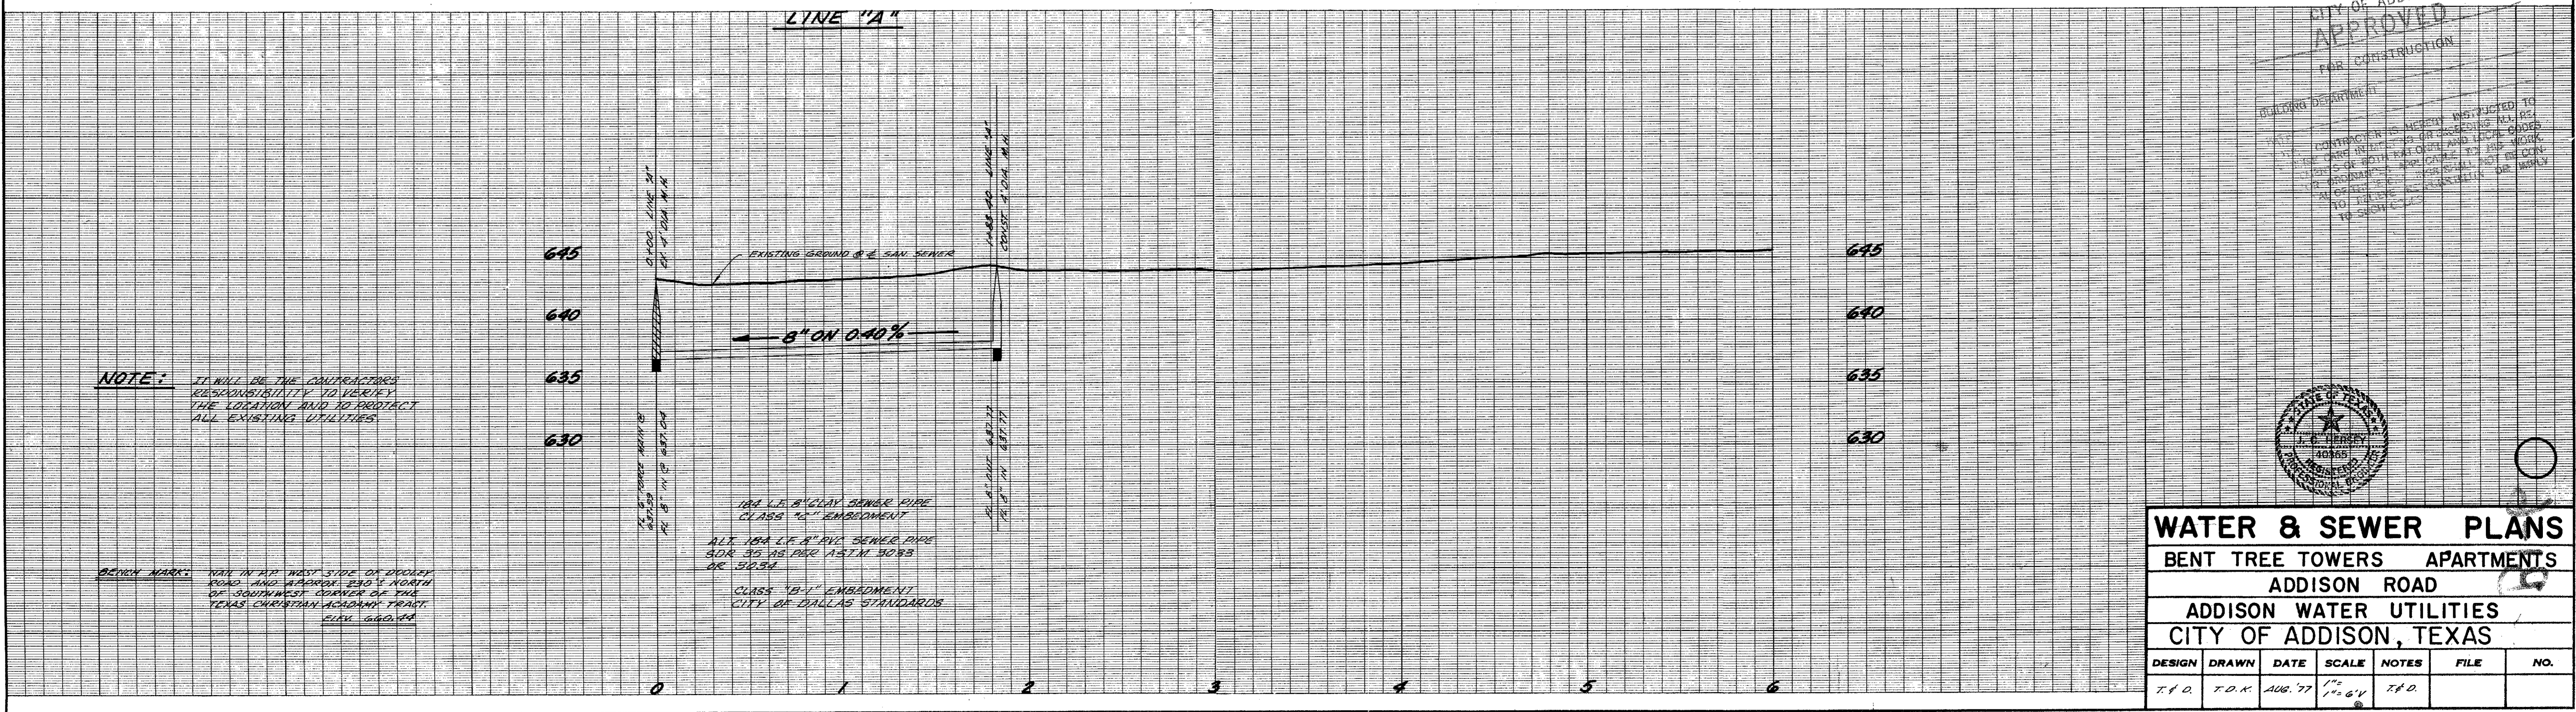

NOTE: IT WILL BE THE CONTRACTOR'S RESPONSIBILITY TO VERIFY THE LOCATION AND TO PROTECT ALL EXISTING UTILITIES.


 CLASS "B-1" EMBEDMENT CITY OF DALLAS STANDARDS

CITY OF ADDISON APPROVED FOR CONSTRUCTION
 BUILDING DEPARTMENT



WATER & SEWER PLANS						
BENT TREE TOWERS APARTMENTS						
ADDISON ROAD						
ADDISON WATER UTILITIES						
CITY OF ADDISON, TEXAS						
DESIGN	DRAWN	DATE	SCALE	NOTES	FILE	NO.
T.F.D.	T.O.K.	AUG. 77	1"=60'	T.F.D.		