


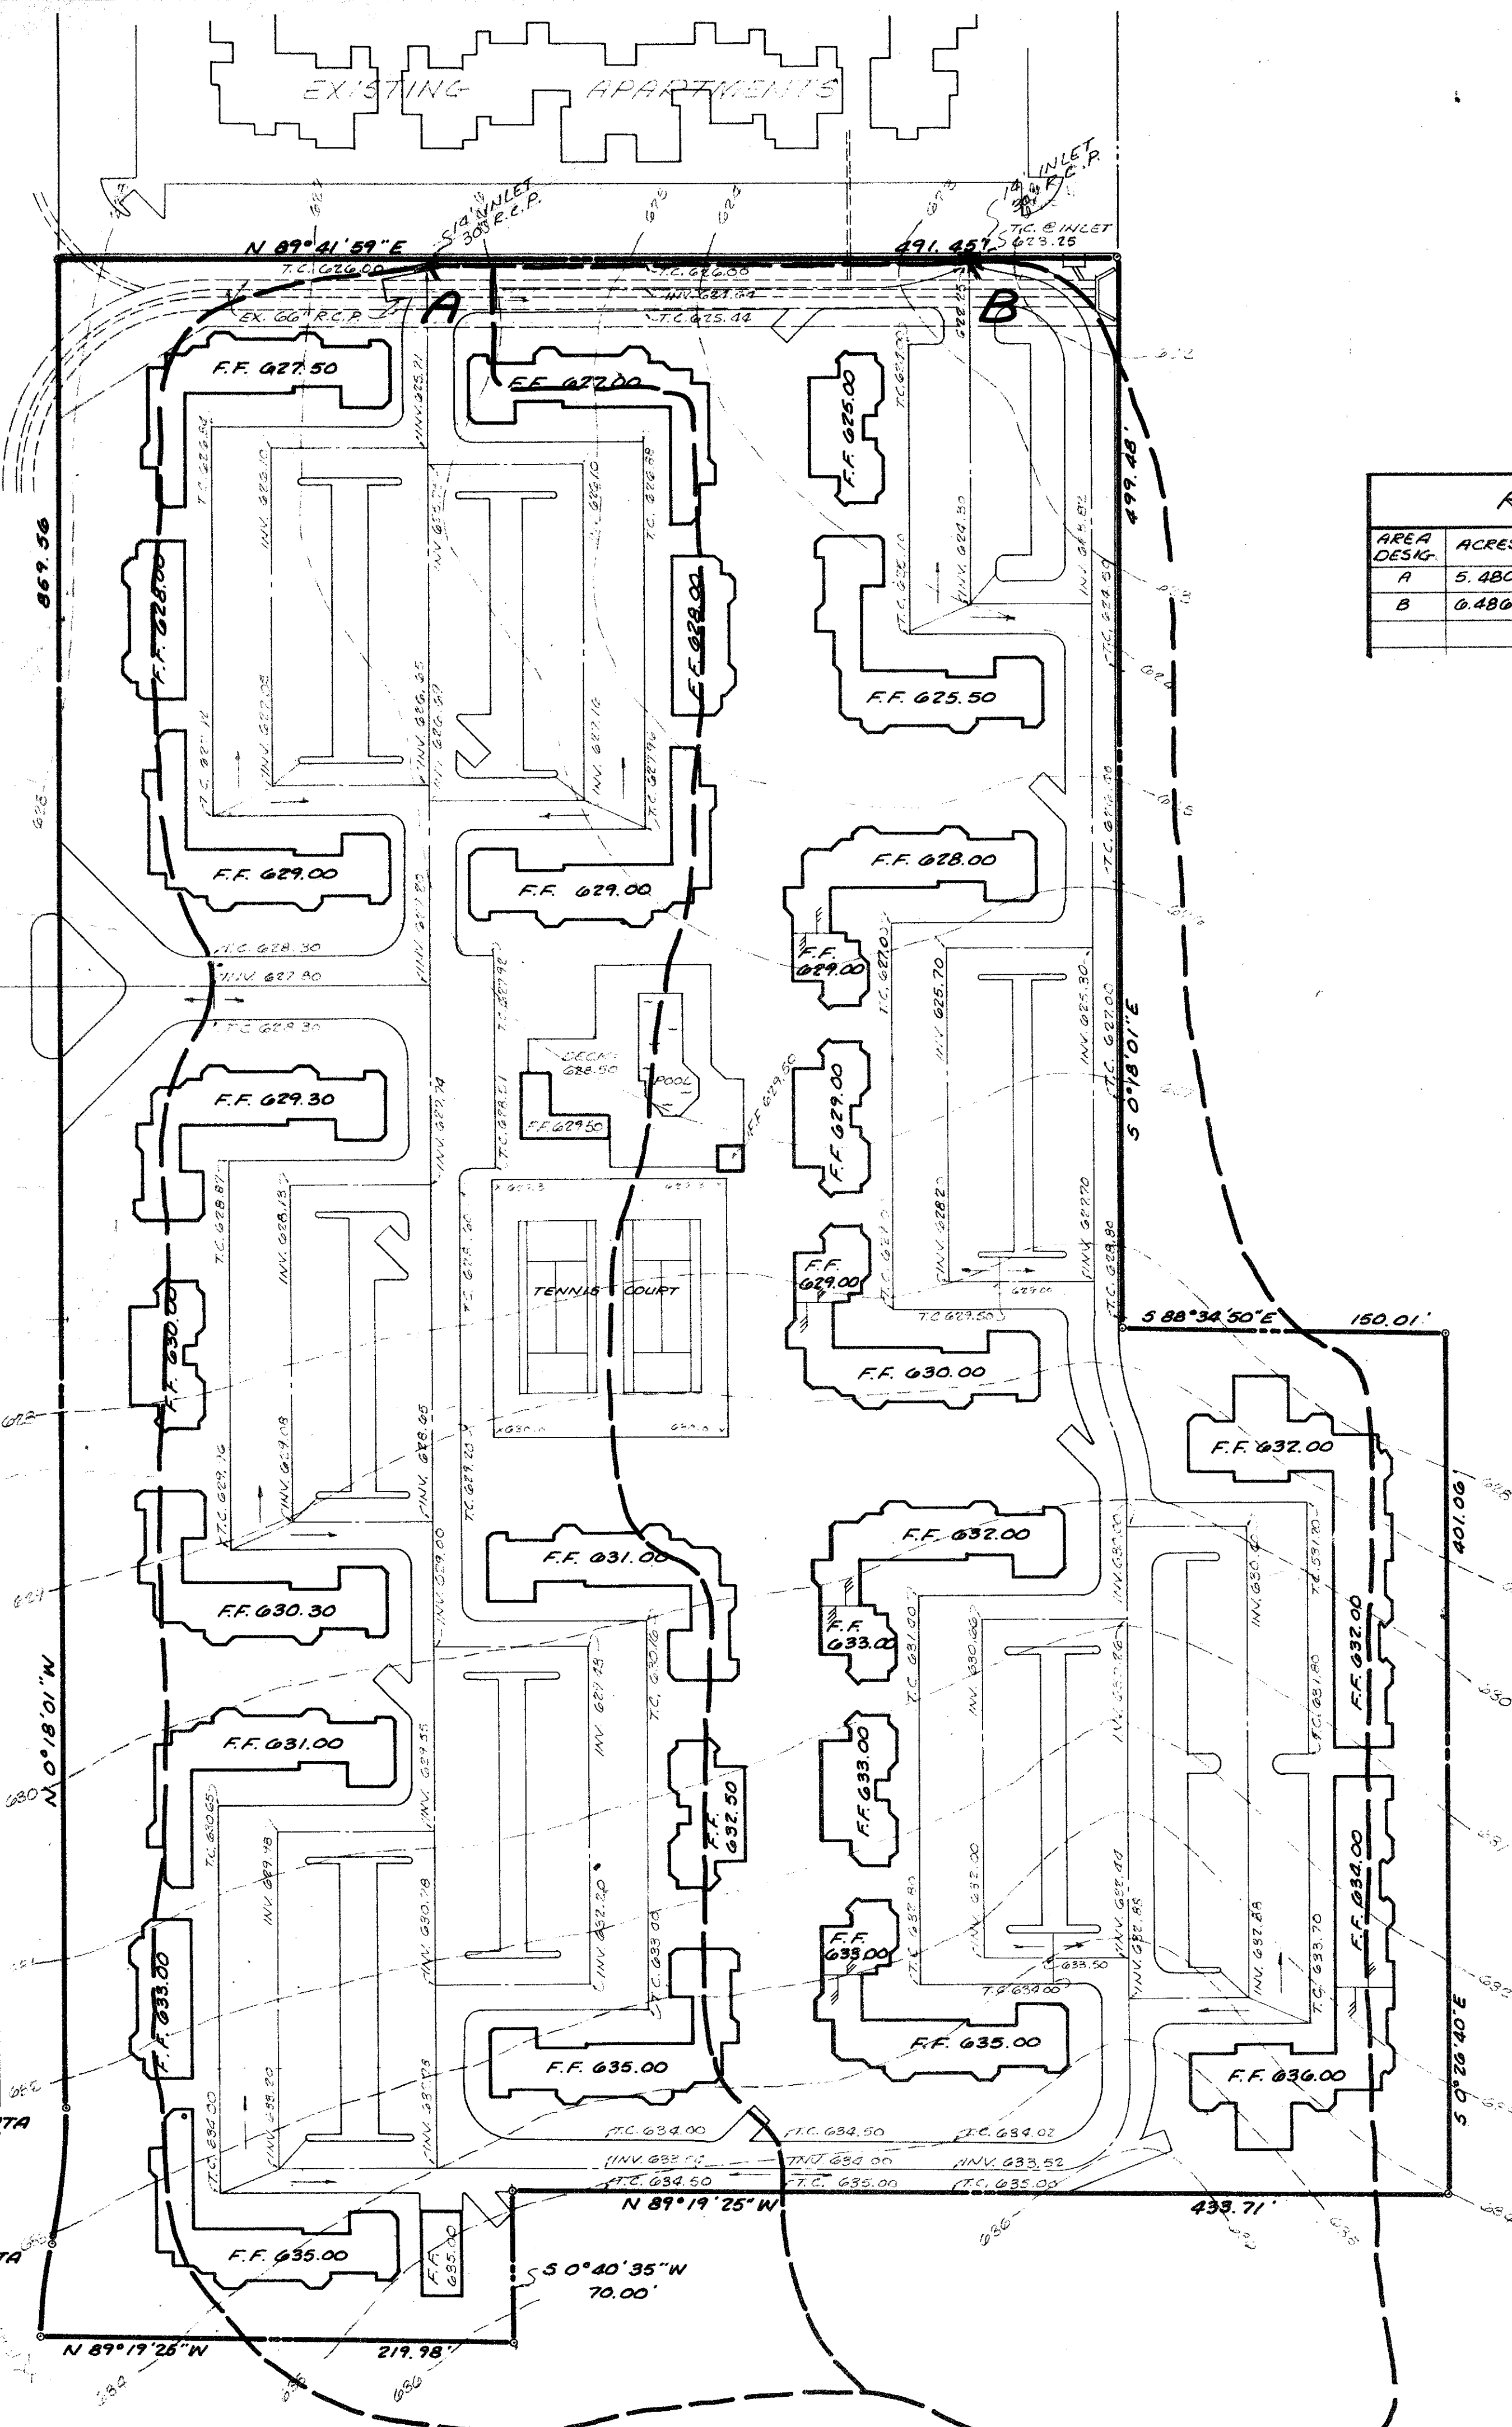

LANE  
MONT  
LEDGE



RUNOFF SCHEDULE								
AREA DESIG.	ACRES	t	I <sub>100</sub>	I <sub>5</sub>	C	Q <sub>100</sub>	Q <sub>5</sub>	REMARKS
A	5.480	10	7.8	5.1	.8	30.19	22.35	
B	0.486	10	7.8	5.1	.8	40.47	26.40	

**PRELIMINARY**  
FOR REVIEW ONLY

1/4 CURVE DATA  
Δ = 174°50'07"  
R = 280.00'  
T = 31.49'  
L = 62.73'

1/4 CURVE DATA  
Δ = 11°04'38"  
R = 220.00'  
T = 21.33'  
L = 42.53'

REVISION	DATE	REVISION	DATE	SHEET NO. OF
				SCALE: 1" = 50'
				DRAWN BY: S.C.S.
				SURVEYED BY: R.D.H.
				CHECKED BY: B.L.B.
				JOB NO. 80003

**BILLY L. STEPHENSON  
AND ASSOCIATES  
CONSULTING ENGINEERS**  
2220 HIGHLAND ROAD  
324-2461  
DALLAS, TEXAS 75228  
FOLBOM DEVELOPMENT CO.

**DRAINAGE AREA MAP**  
**BENT TREE TRAILS  
APARTMENTS**