
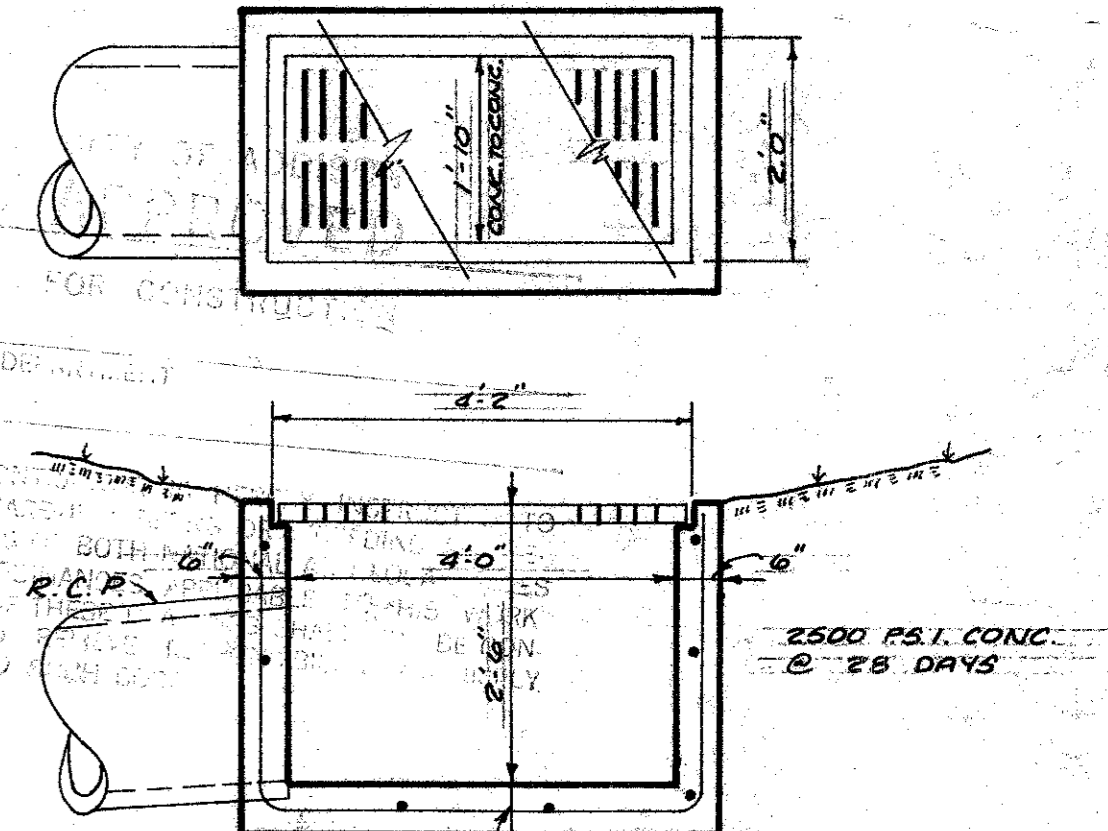
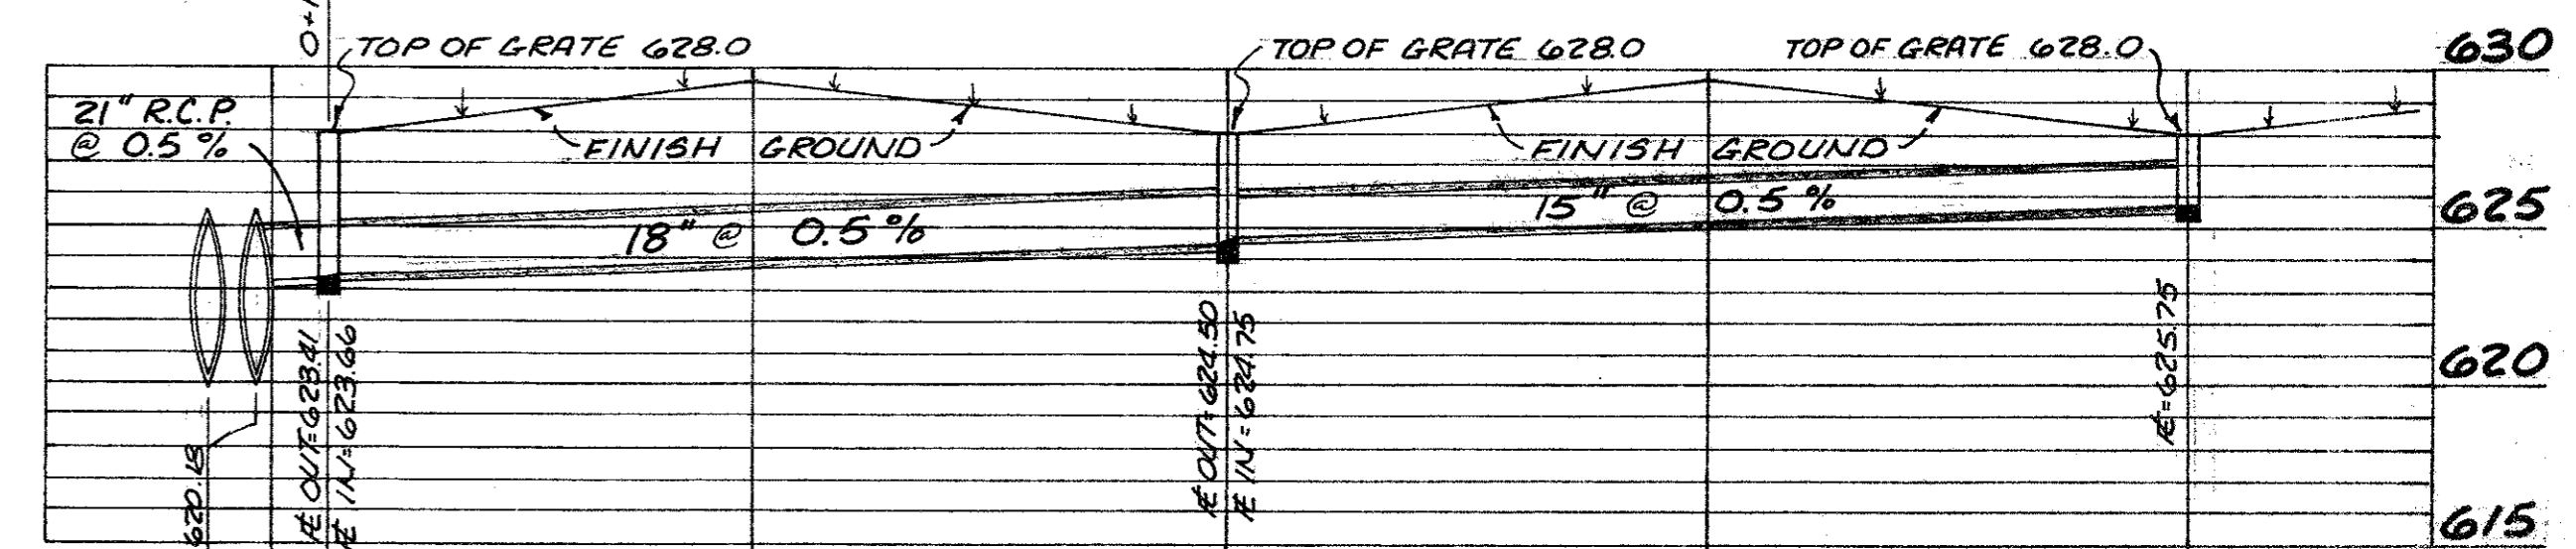
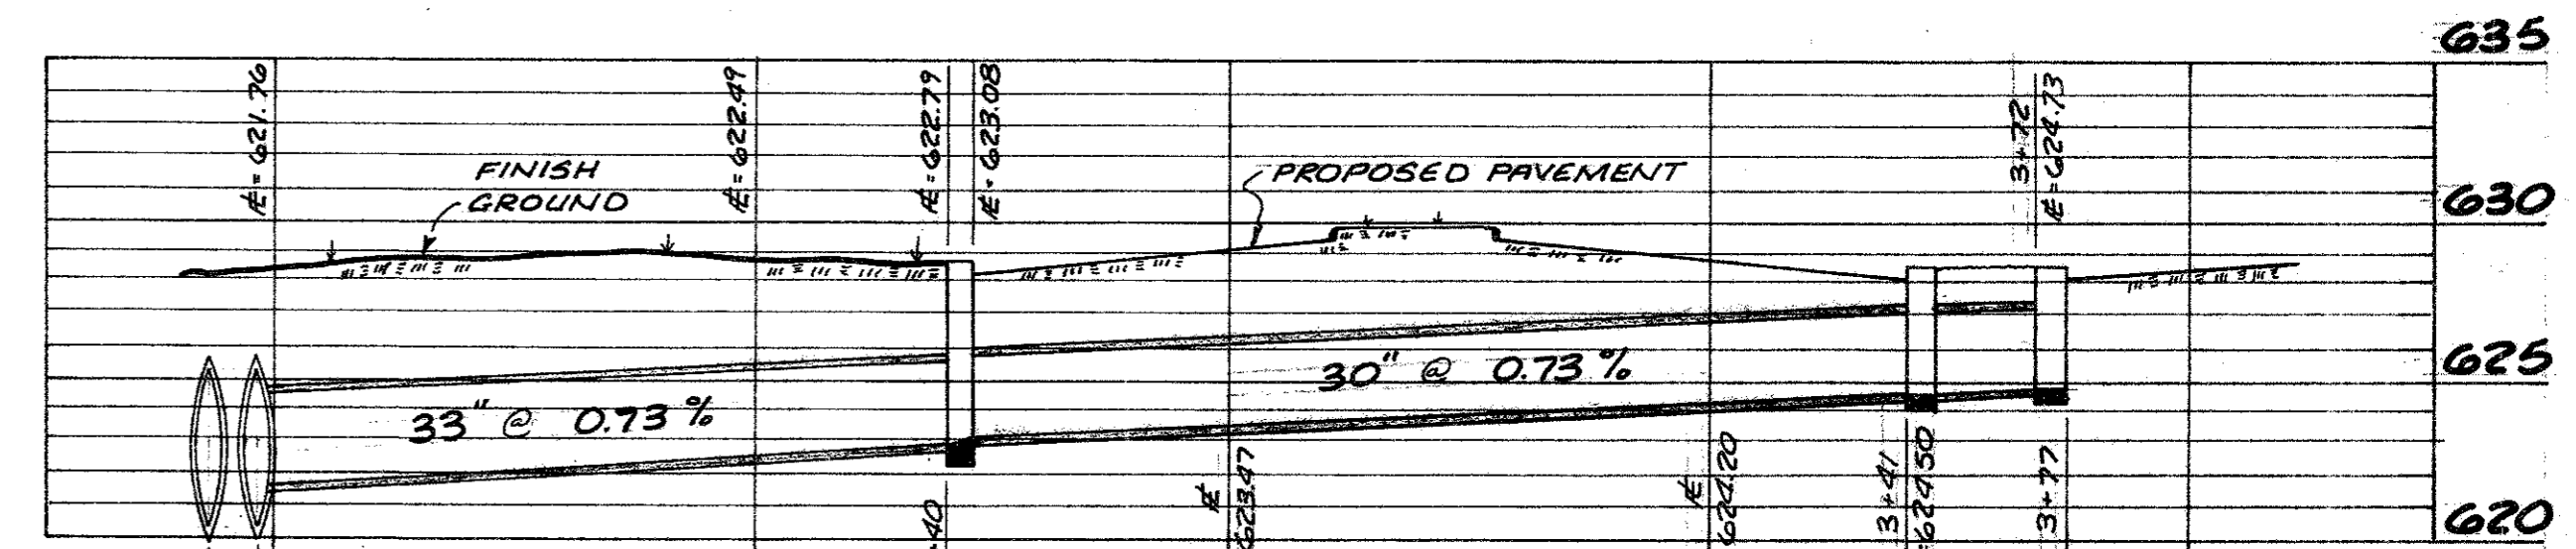
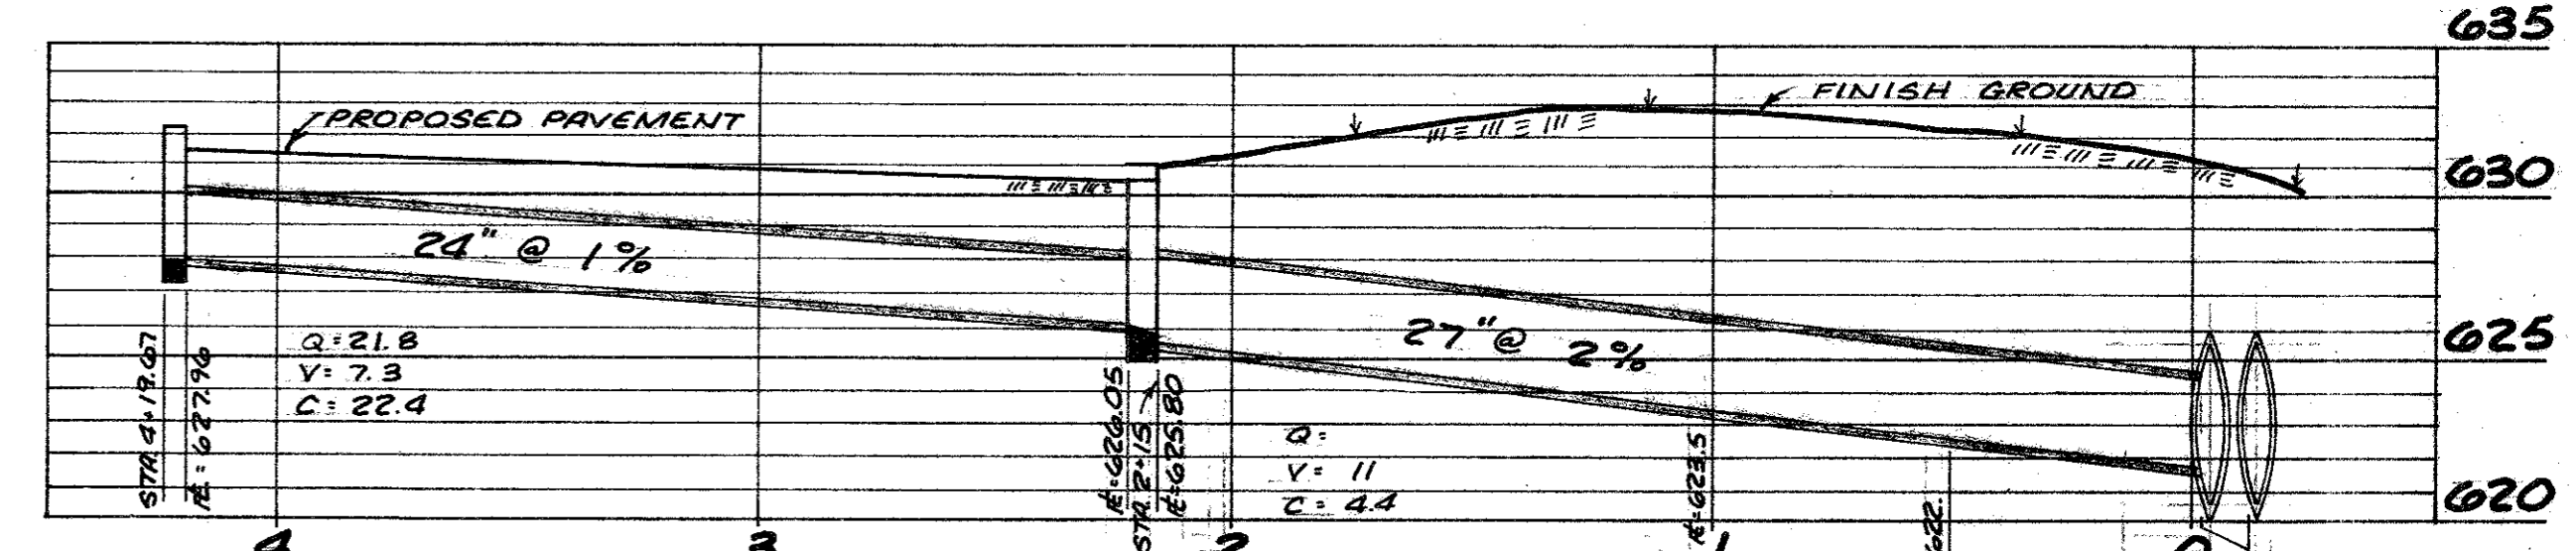


GRATE INLET DETAIL

CURVE DATA
 Δ: 1° 20' 30"
 R: 220.00'
 T: 2.57'
 L: 5.15'

REVISION DATE: LINE 'C' ADDED 3-18-81	REVISION DATE: PARKING REVISED 5-8-81	SHEET NO. 2 OF 5 SCALE: 1" = 40'
BILLY L. STEPHENSON AND ASSOCIATES CONSULTING ENGINEERS 2220 HIGHLAND ROAD 324-2461 DALLAS, TEXAS 75228		
SITE GRADING BENT TREE VALLEY APARTMENTS		DRAWN BY: J.C.S. SURVEYED BY: R.H. SURVEYED: 9-6-80 CHECKED BY: B.S. JOB NO. 80028

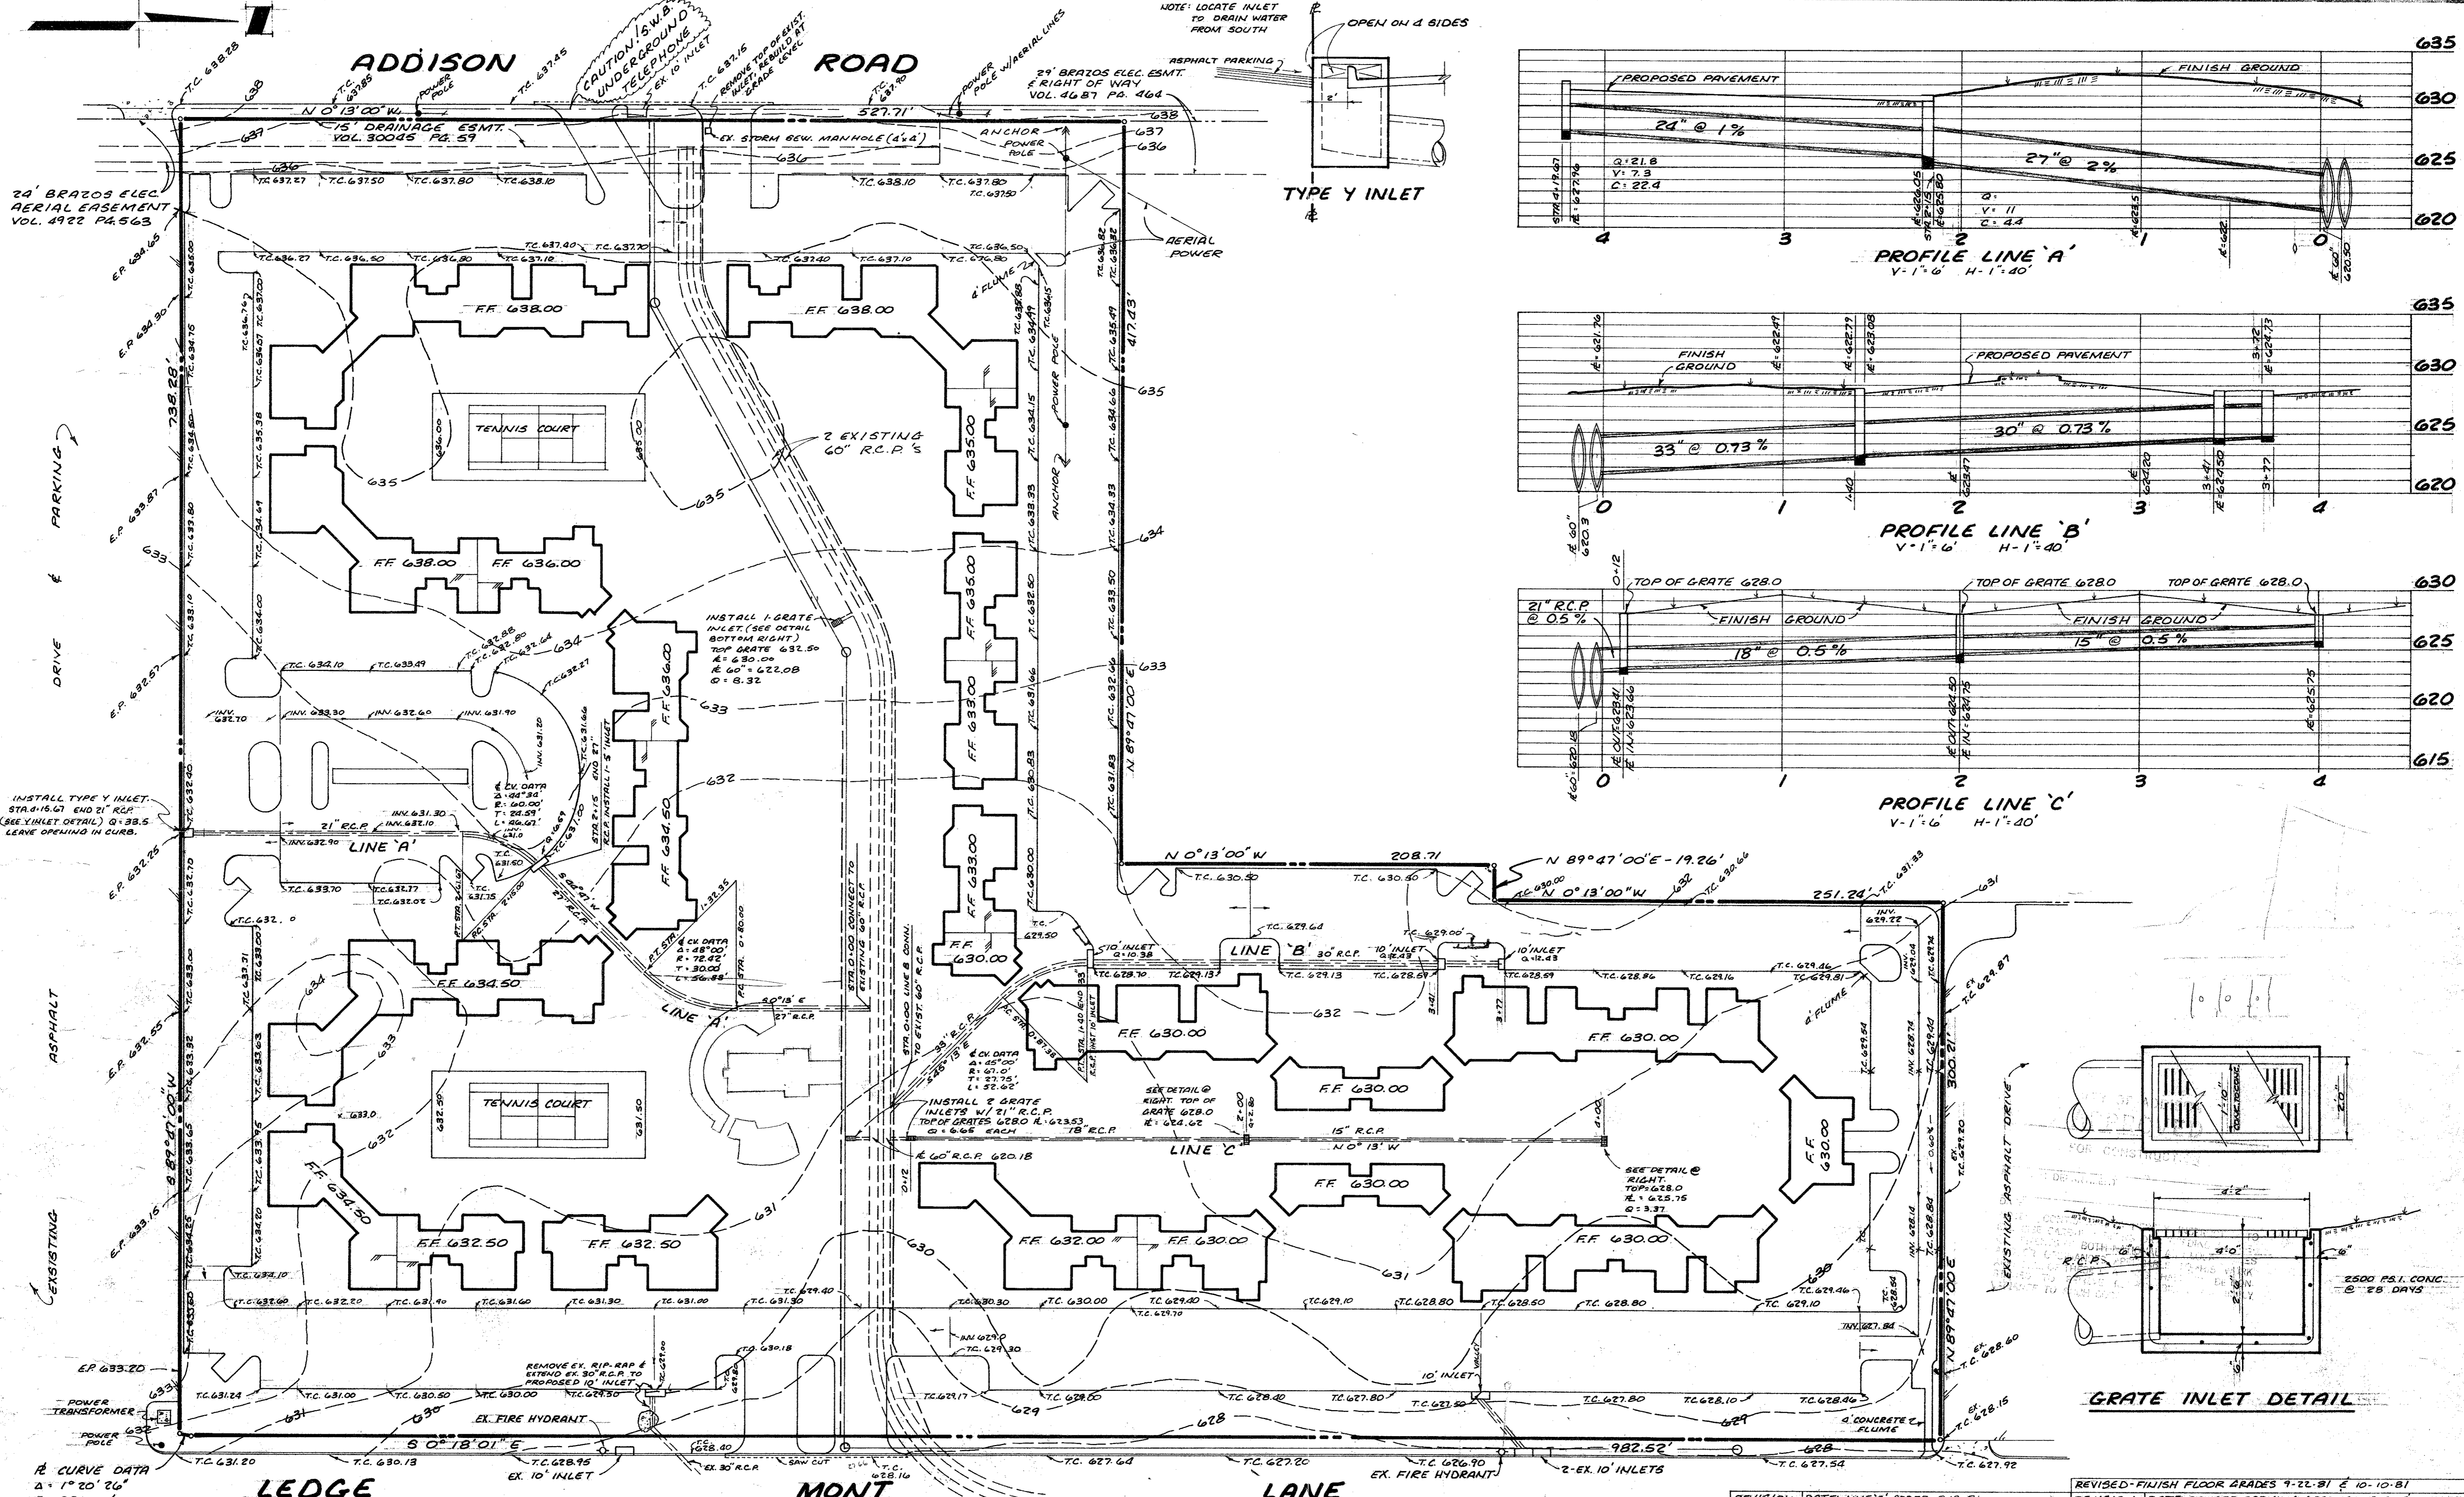

R CURVE DATA
 $\Delta = 1^{\circ} 20' 26''$
 $R = 220.00'$
 $T = 2.57'$
 $L = 5.15'$

	BILLY L. STEPHENSON AND ASSOCIATES CONSULTING ENGINEERS 2820 HIGHLAND ROAD 326-2461 DALLAS, TEXAS 75228 FOLSOM INVESTMENTS	REVISION DATE: LINE 'C' ADDED 3-19-81	REVISION DATE: FINISH GRADES 9-22-81 & 10-10-81
		REVISION DATE: REVISED PARKING GRADES 5-8-81 & 10-14-81	SITE GRADING BENT TREE VALLEY APARTMENTS
		SHEET NO. 2 OF 5 SCALE 1" = 40' DRAWN BY: D.R.M. SURVEYED BY: R.H. SURVEYED 9-6-80 CHECKED BY: JOB NO. 80024	