

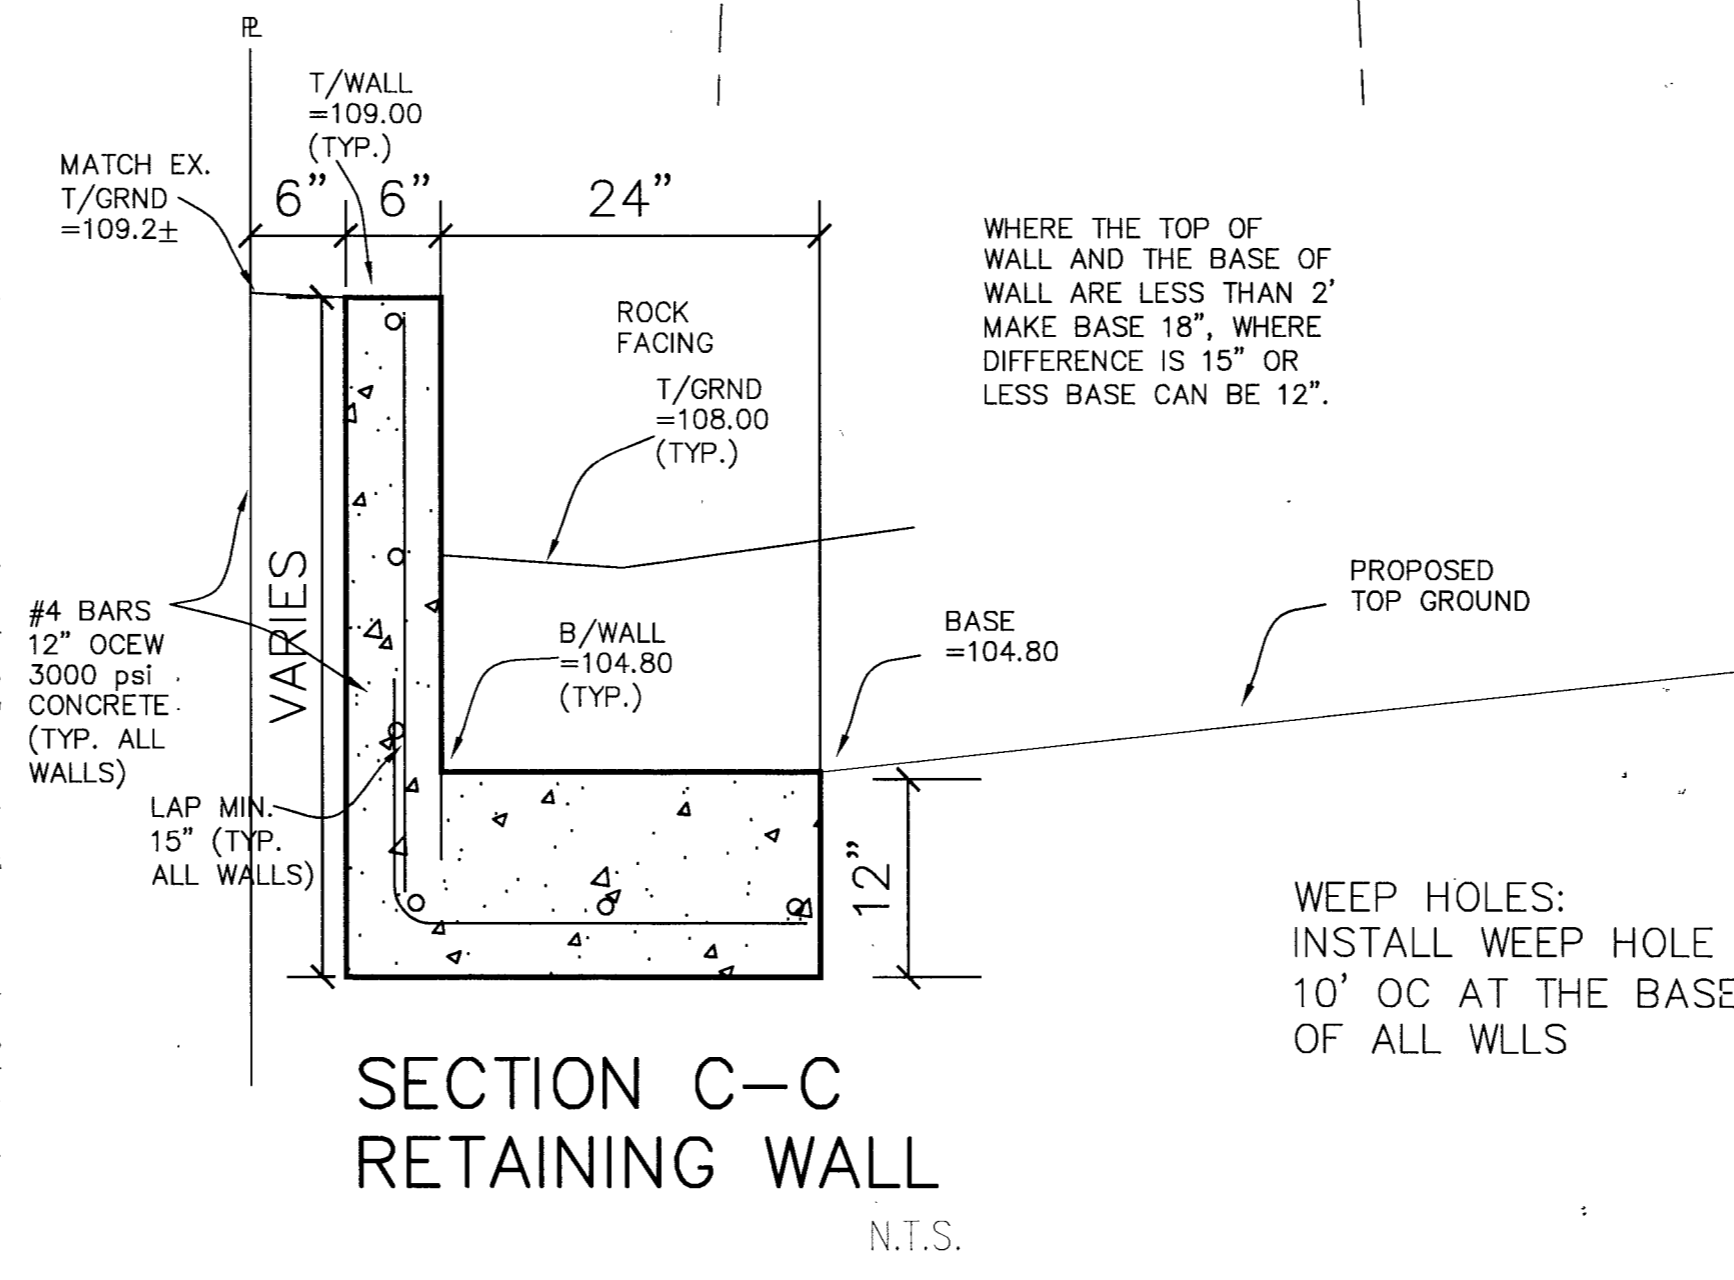
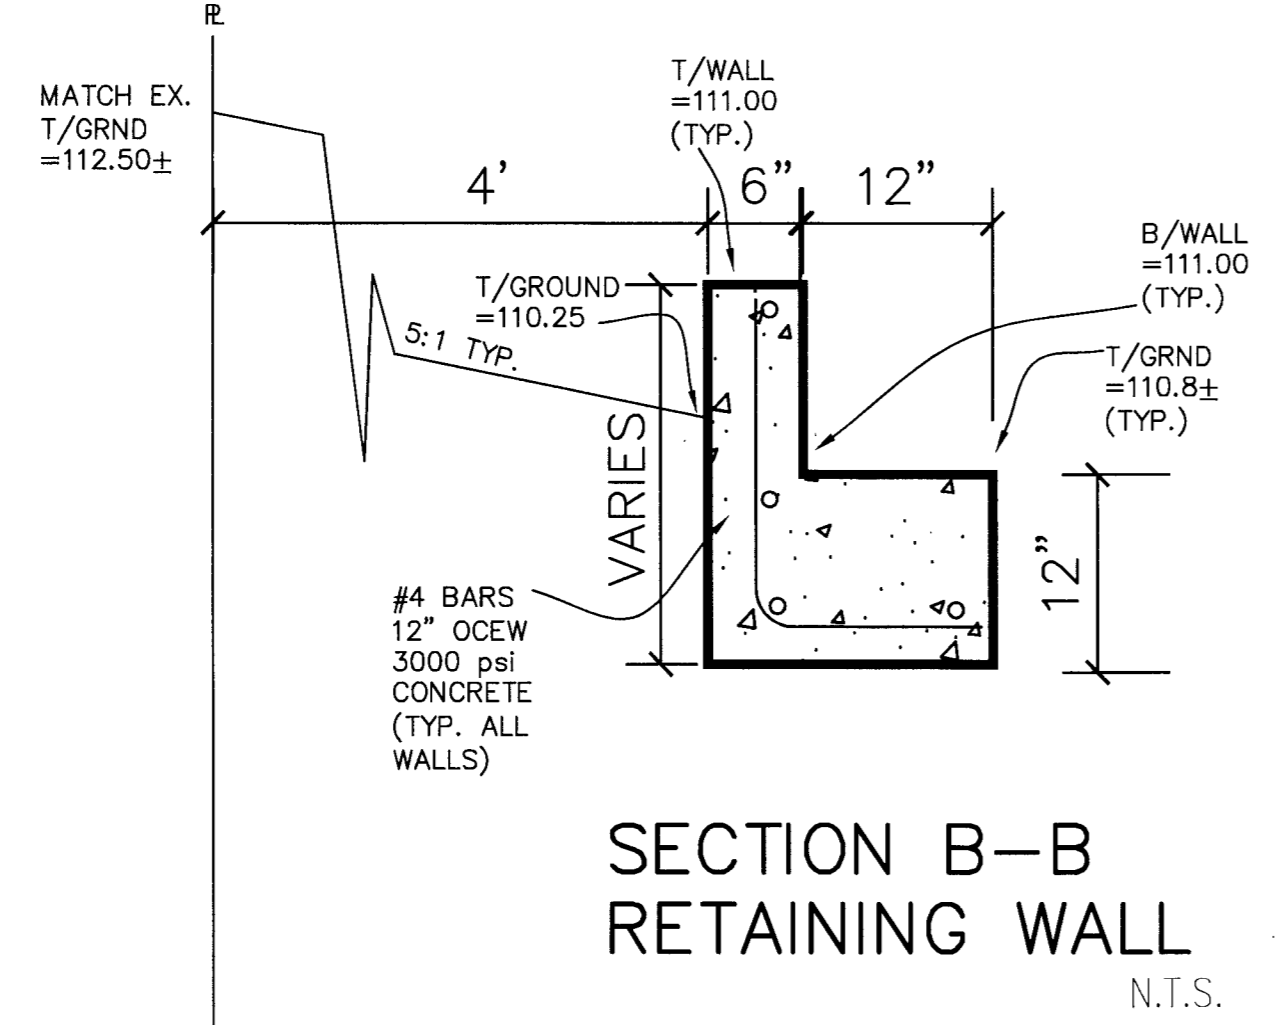
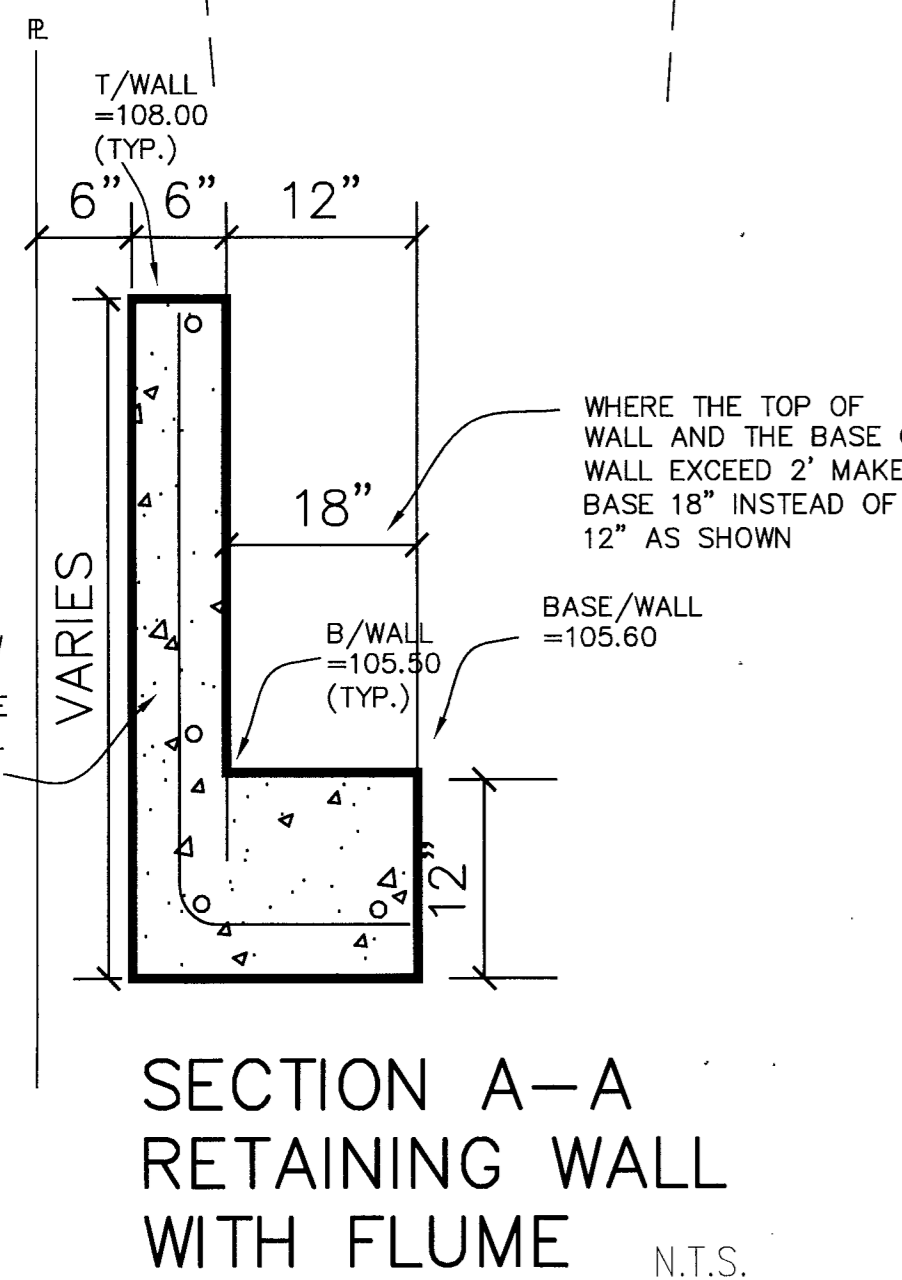


CONTRACTOR:  
DO NOT DIRECT ANY  
STORM WATER TO THE  
NORTH OR SOUTH.

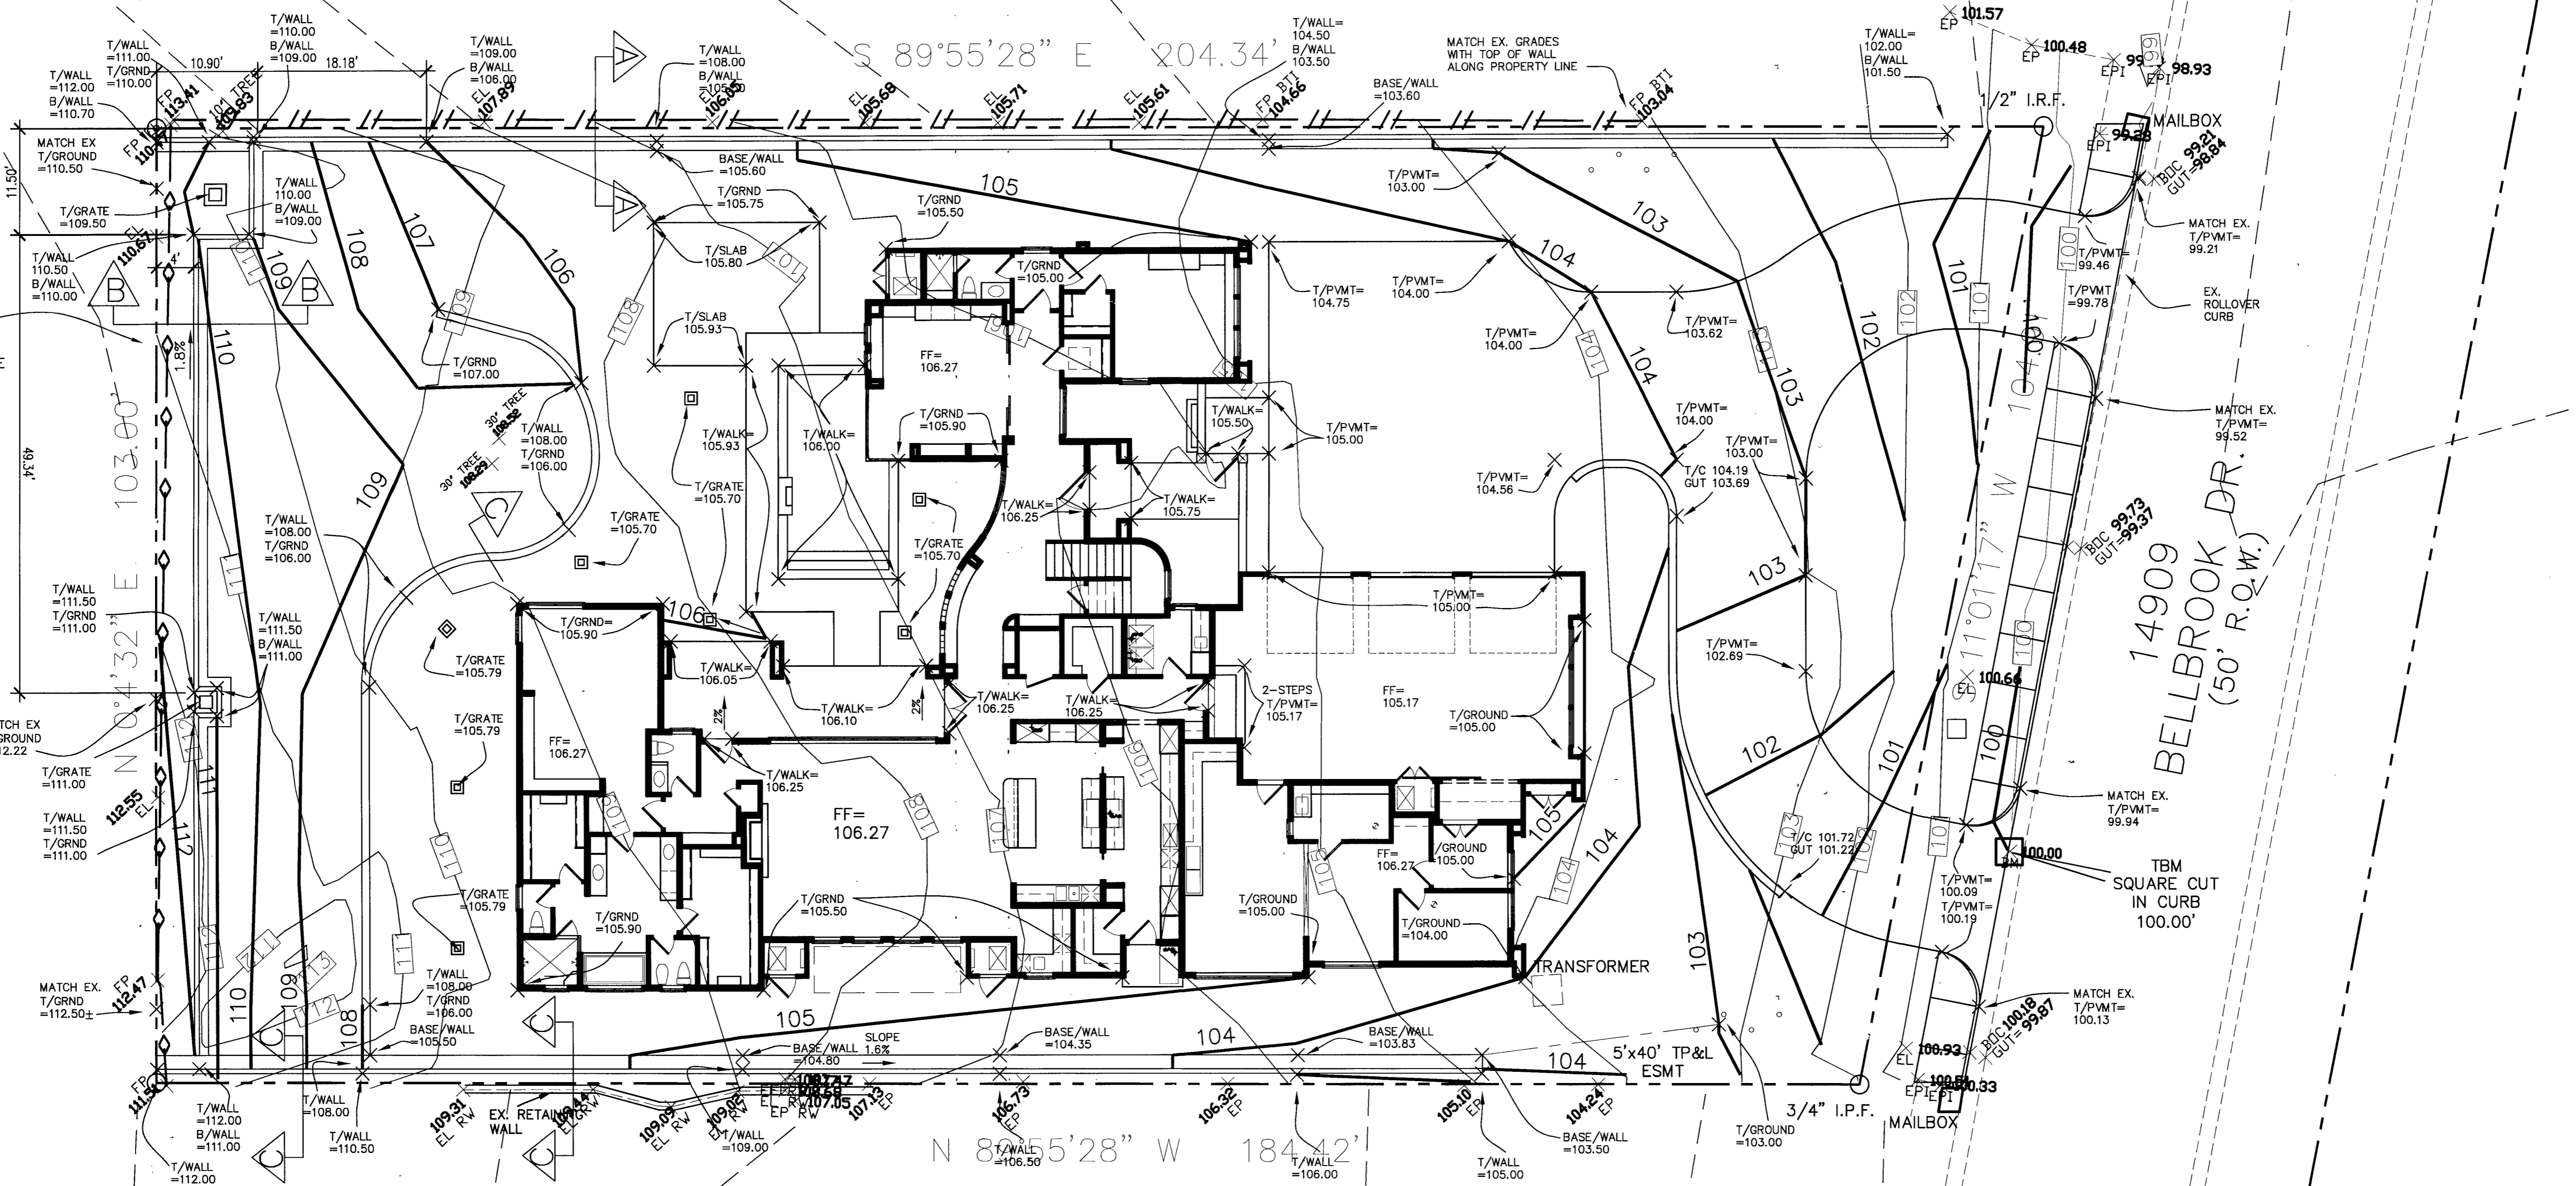



WHERE THE TOP OF  
WALL AND THE BASE OF  
WALL ARE LESS THAN 2'  
MAKE BASE 18". WHERE  
DIFFERENCE IS 15" OR  
LESS BASE CAN BE 12".

WEEP HOLES:  
INSTALL WEEP HOLE  
10' OC AT THE BASE  
OF ALL WALLS

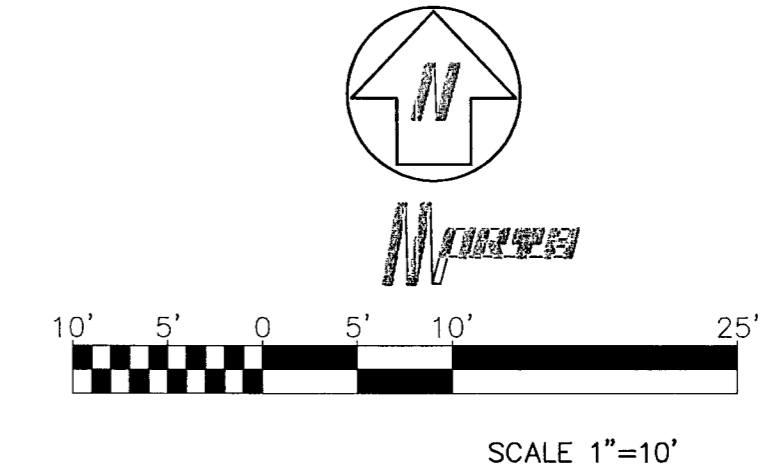

# GRADING PLAN

**MICHAEL PEEPLES**  
Engineers and Planners  
1930 E. ROSEMEADE #205 - CARROLLTON, TX 75007  
972-416-1968 (TEL) 214-731-9949 (FAX)  
ENGINEERING FIRM #5754

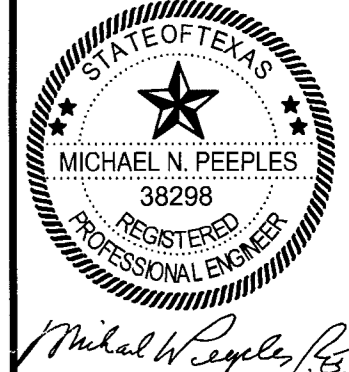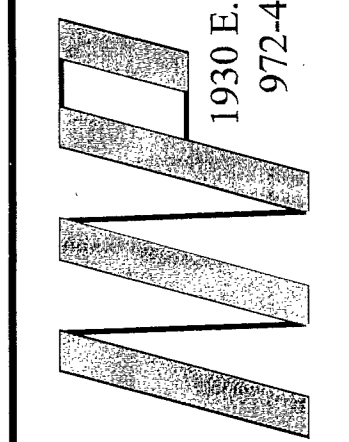

10/11/10

Lot 5, Block 3, Bellbrook Estates, Addison, Texas  
David & Louise Rosenfield - Owners

SHEET  
**CE-1**  
OF

FW#2010-10