
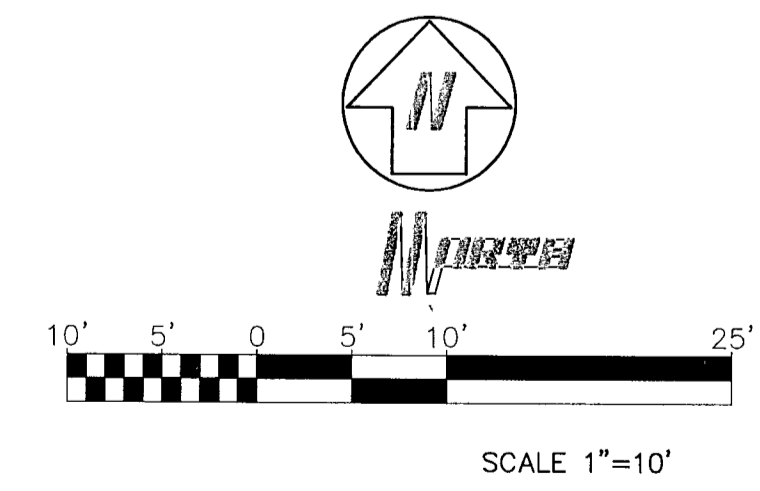


N 0°4'32" E 103.00'

S 89°55'28" E 204.34'

N 89°55'28" W 184.42'

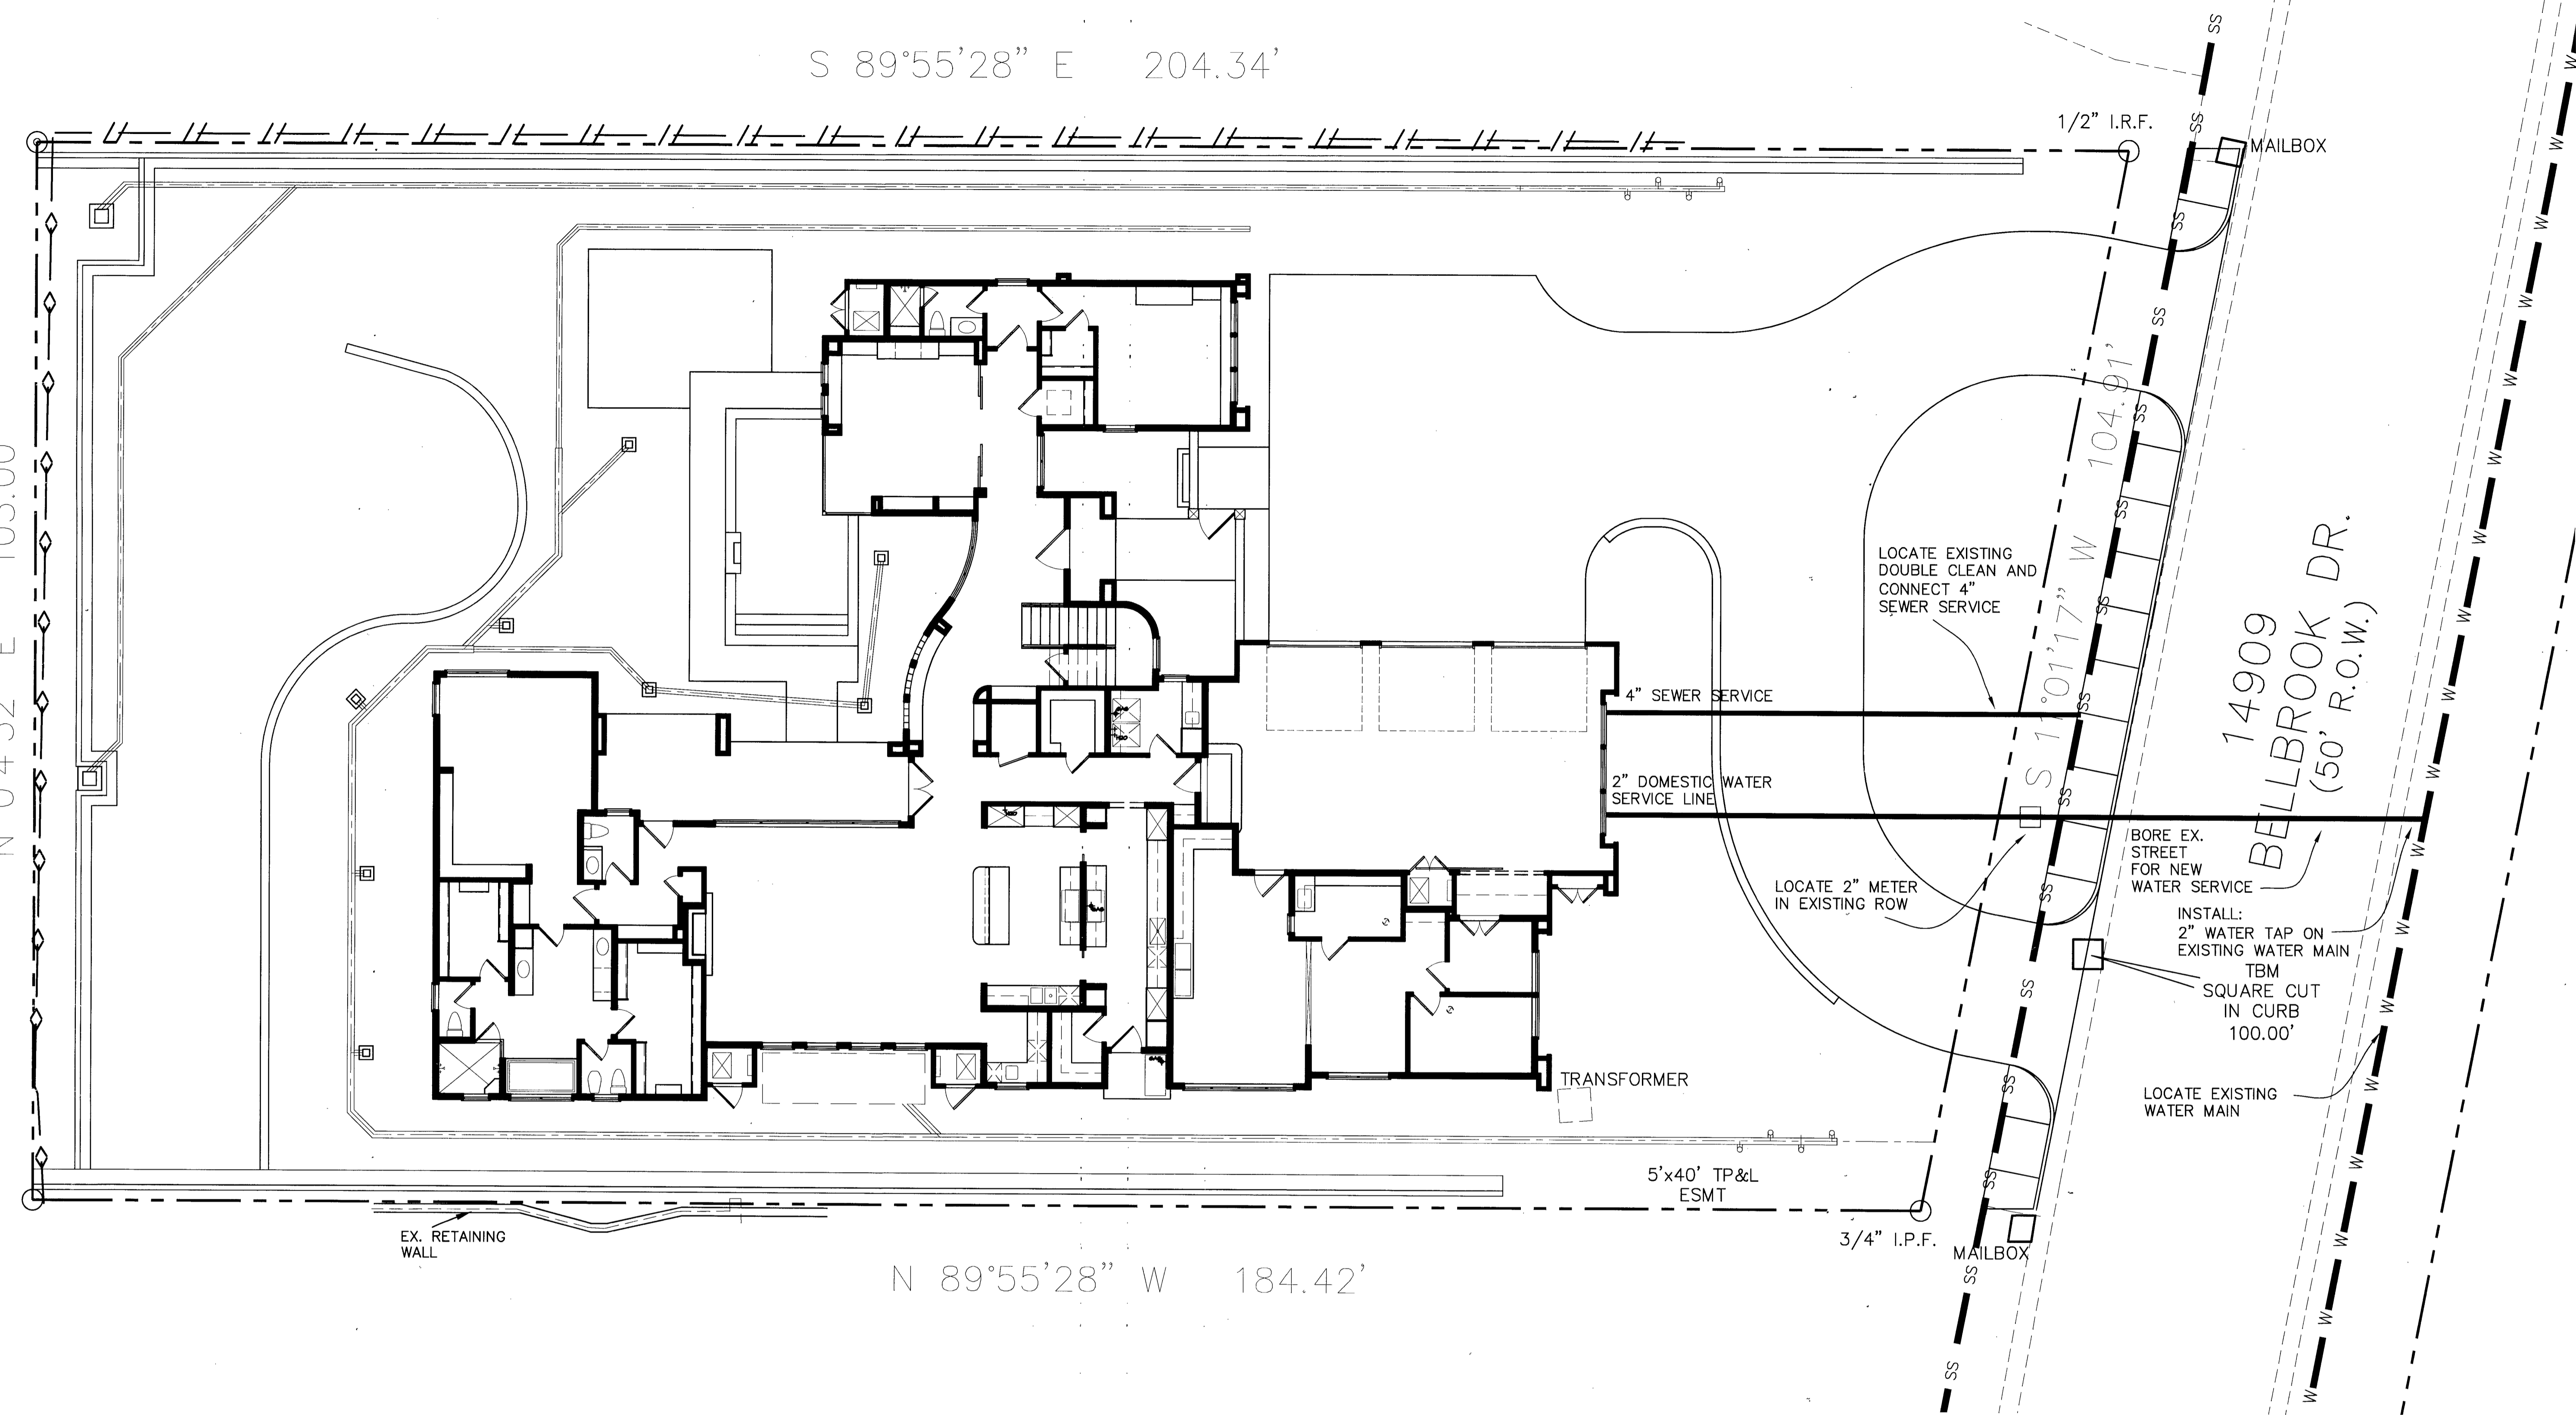

**WATER AND
SEWER SERVICE
PLAN**

Lot 5, Block 3, Bellbrook Estates, Addison, Texas
David & Louise Rosenfield - Owners


SHEET
CE-4
OF

FW#2010-10



Michael N. Peeples, P.E.

10/11/10

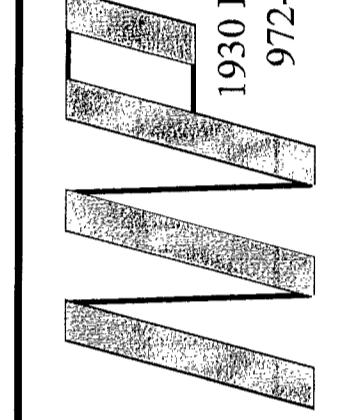

MICHAEL PEEPLES
Engineers and Planners
1930 E. ROSEMEADE #205 - CARROLLTON, TX 75007
972-416-1968 (TEL) 214-731-9949 (FAX)
ENGINEERING FIRM #3754

14909
BELLBROOK DR.
(50' R.O.W.)

LOCATE EXISTING
DOUBLE CLEAN AND
CONNECT 4"
SEWER SERVICE

4" SEWER SERVICE

2" DOMESTIC WATER
SERVICE LINE

LOCATE 2" METER
IN EXISTING ROW

BORE EX.
STREET
FOR NEW
WATER SERVICE

INSTALL:
2" WATER TAP ON
EXISTING WATER MAIN
TBM
SQUARE CUT
IN CURB
100.00'

LOCATE EXISTING
WATER MAIN

TRANSFORMER

5'x40' TP&L
ESMT

3/4" I.P.F.

1/2" I.R.F.

MAILBOX

MAILBOX

EX. RETAINING
WALL