
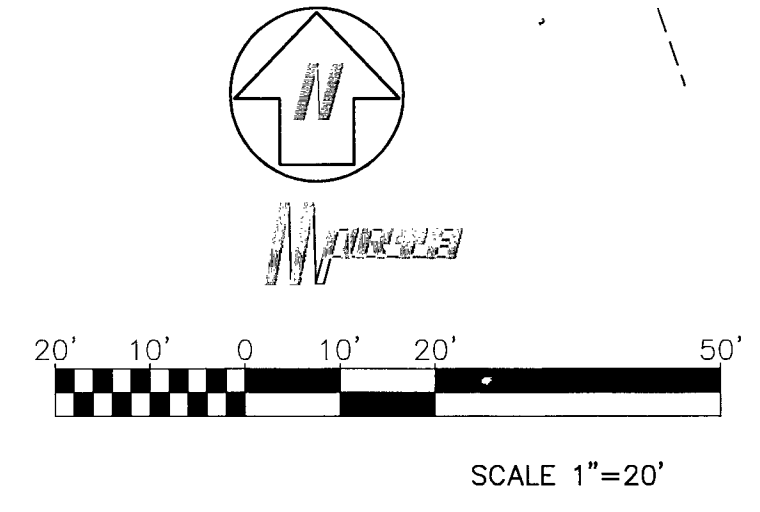



DA#	AREA in ACRES	Tc in MIN	INTENSITY in/hr	"C" factor	Q100 in cfs	INLET TYPE/ COMMENT
A	0.53	10	8.74	0.55	2.55	OFFSITE DA SHEET FLOWS TO SITE
B	0.12	10	8.74	0.55	0.58	FLOW TO INTERNAL DRAINAGE SYSTEM
C	0.14	10	8.74	0.55	0.67	FLOW IN SOUTH SWALE TO STREET
D	0.19	10	8.74	0.55	0.91	FLOW IN NORTH SWALE TO STREET


 DA#
 AREA in ACRES

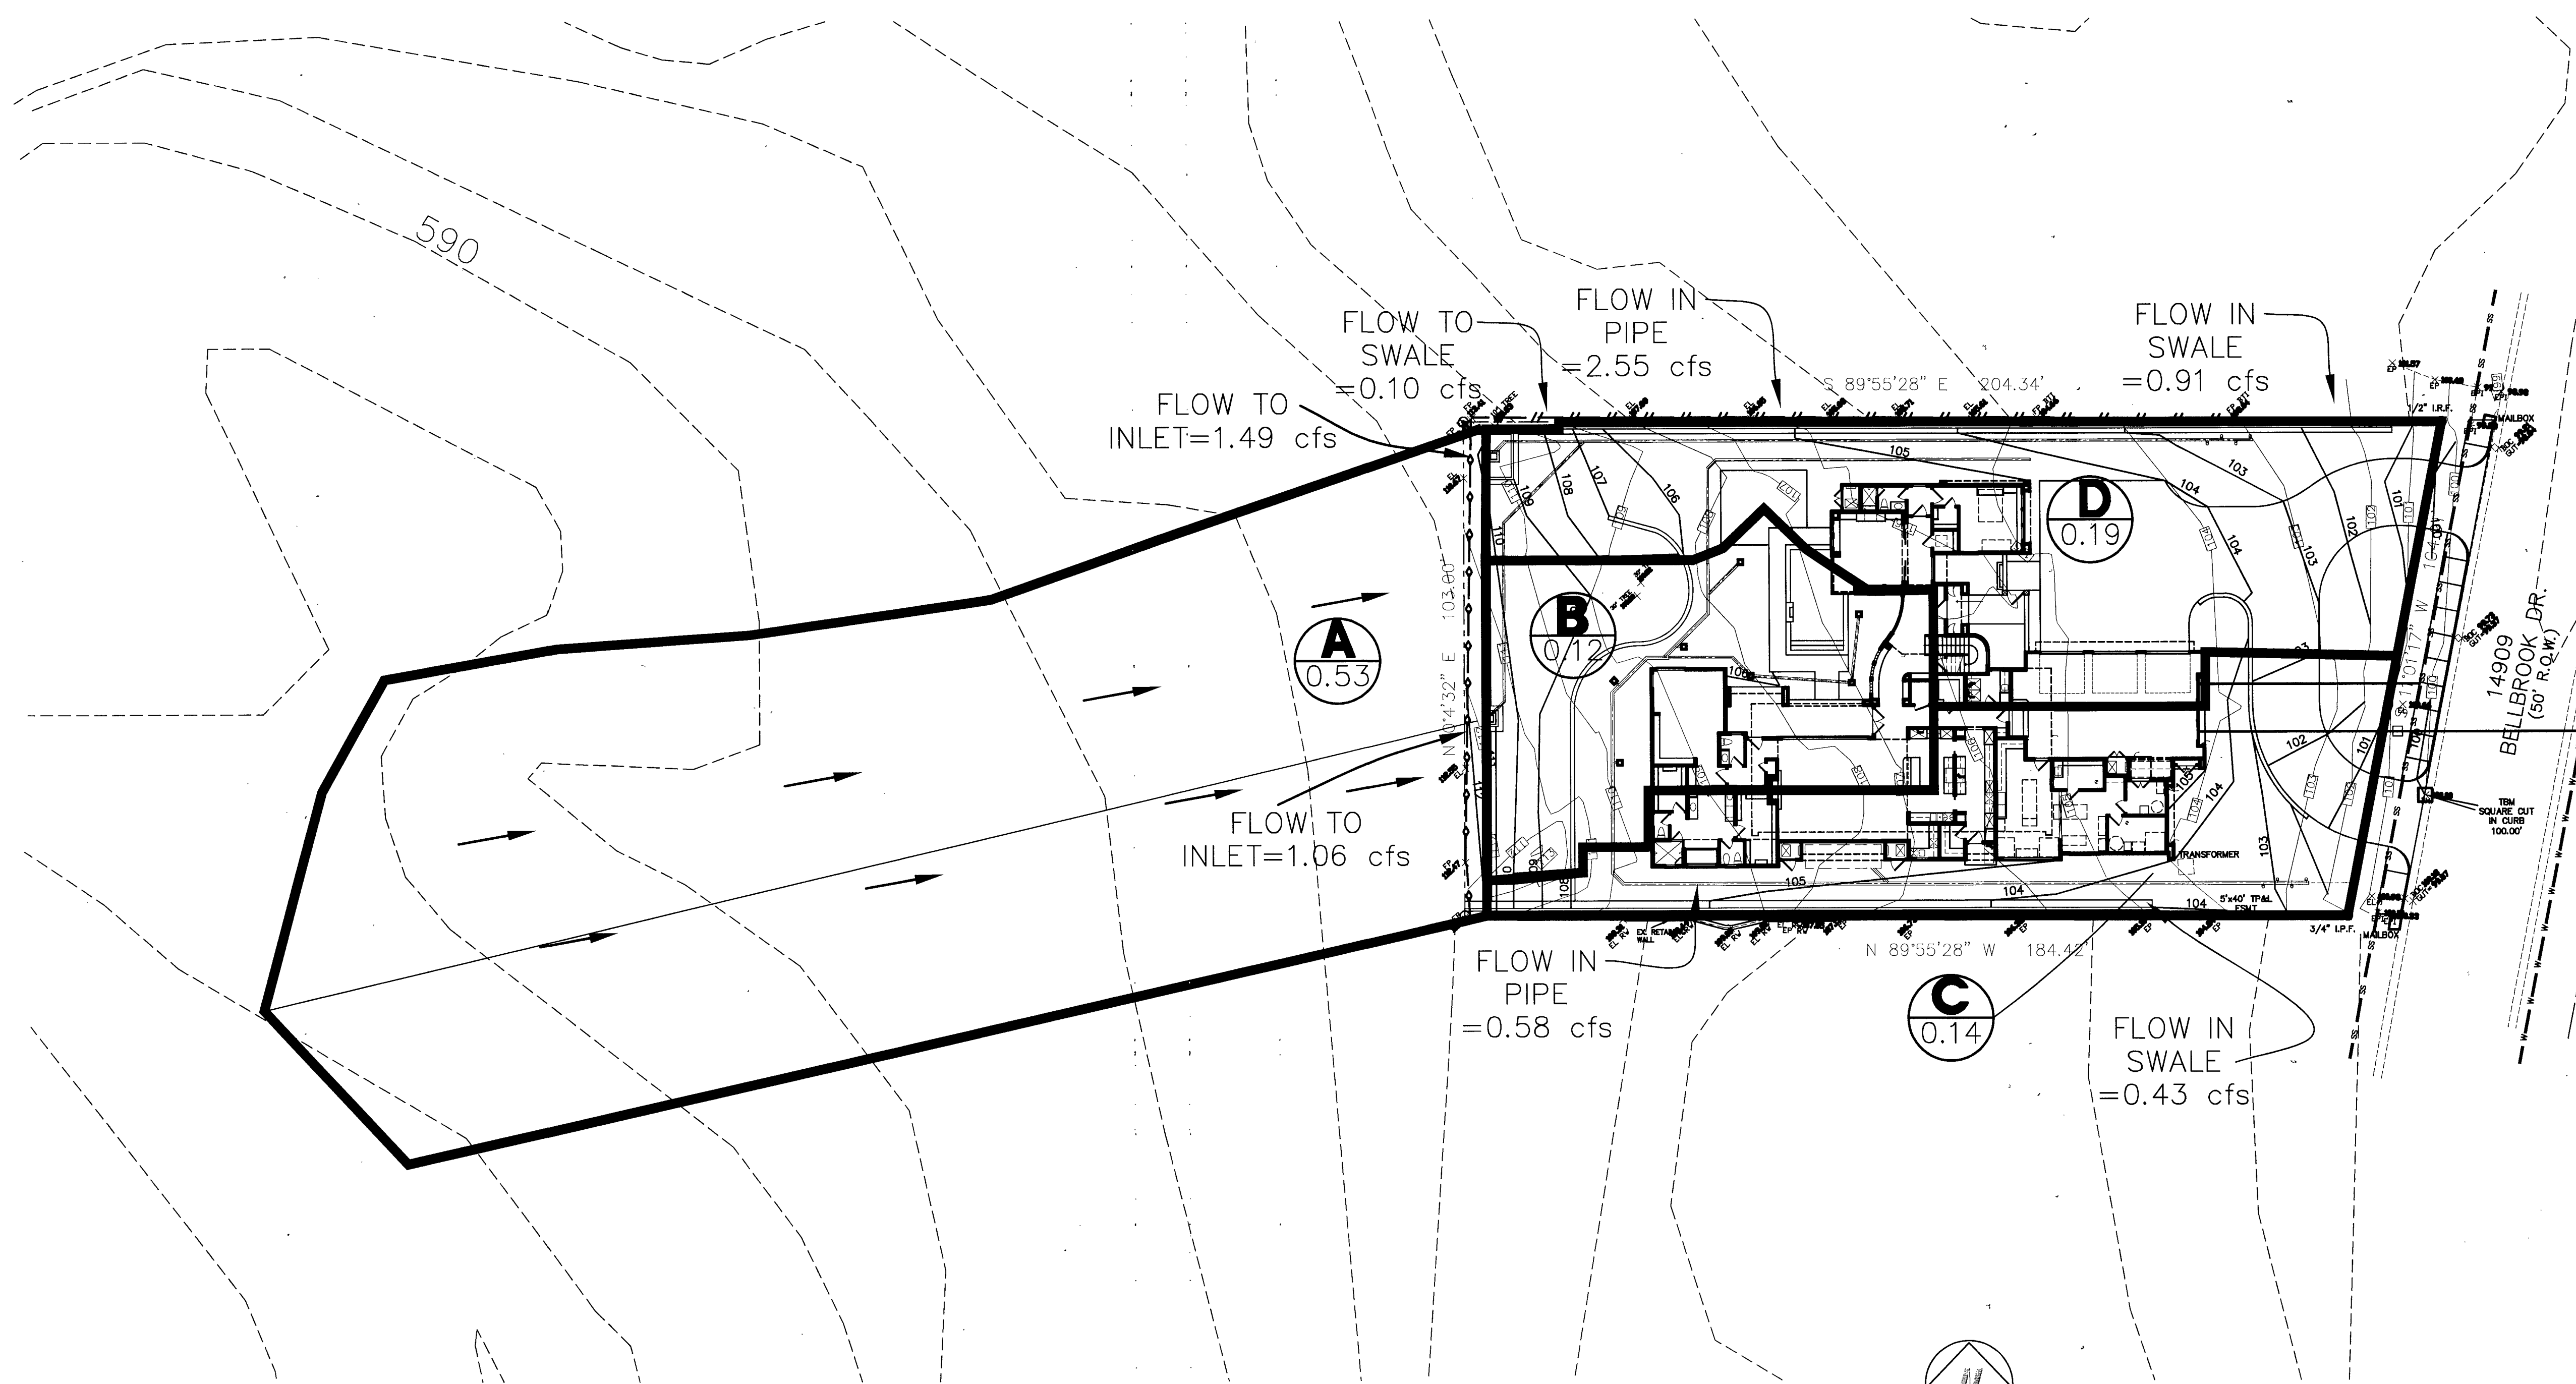

DRAINAGE AREA MAP

MICHAEL PEEPLES
 Engineers and Planners
 1930 E. ROSEMEADE #205 - CARROLLTON, TX 75007
 972-416-1968 (TEL) 214-731-9949 (FAX)
 ENGINEERING FIRM #3754

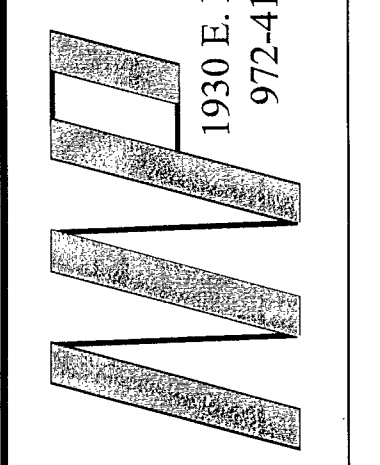

Michael N. Peeples, P.E.
 10/11/10

Lot 5, Block 3, Bellbrook Estates, Addison, Texas
 David & Louise Rosenfield - Owners

SHEET
DA-1
 OF

PW#2010-10