
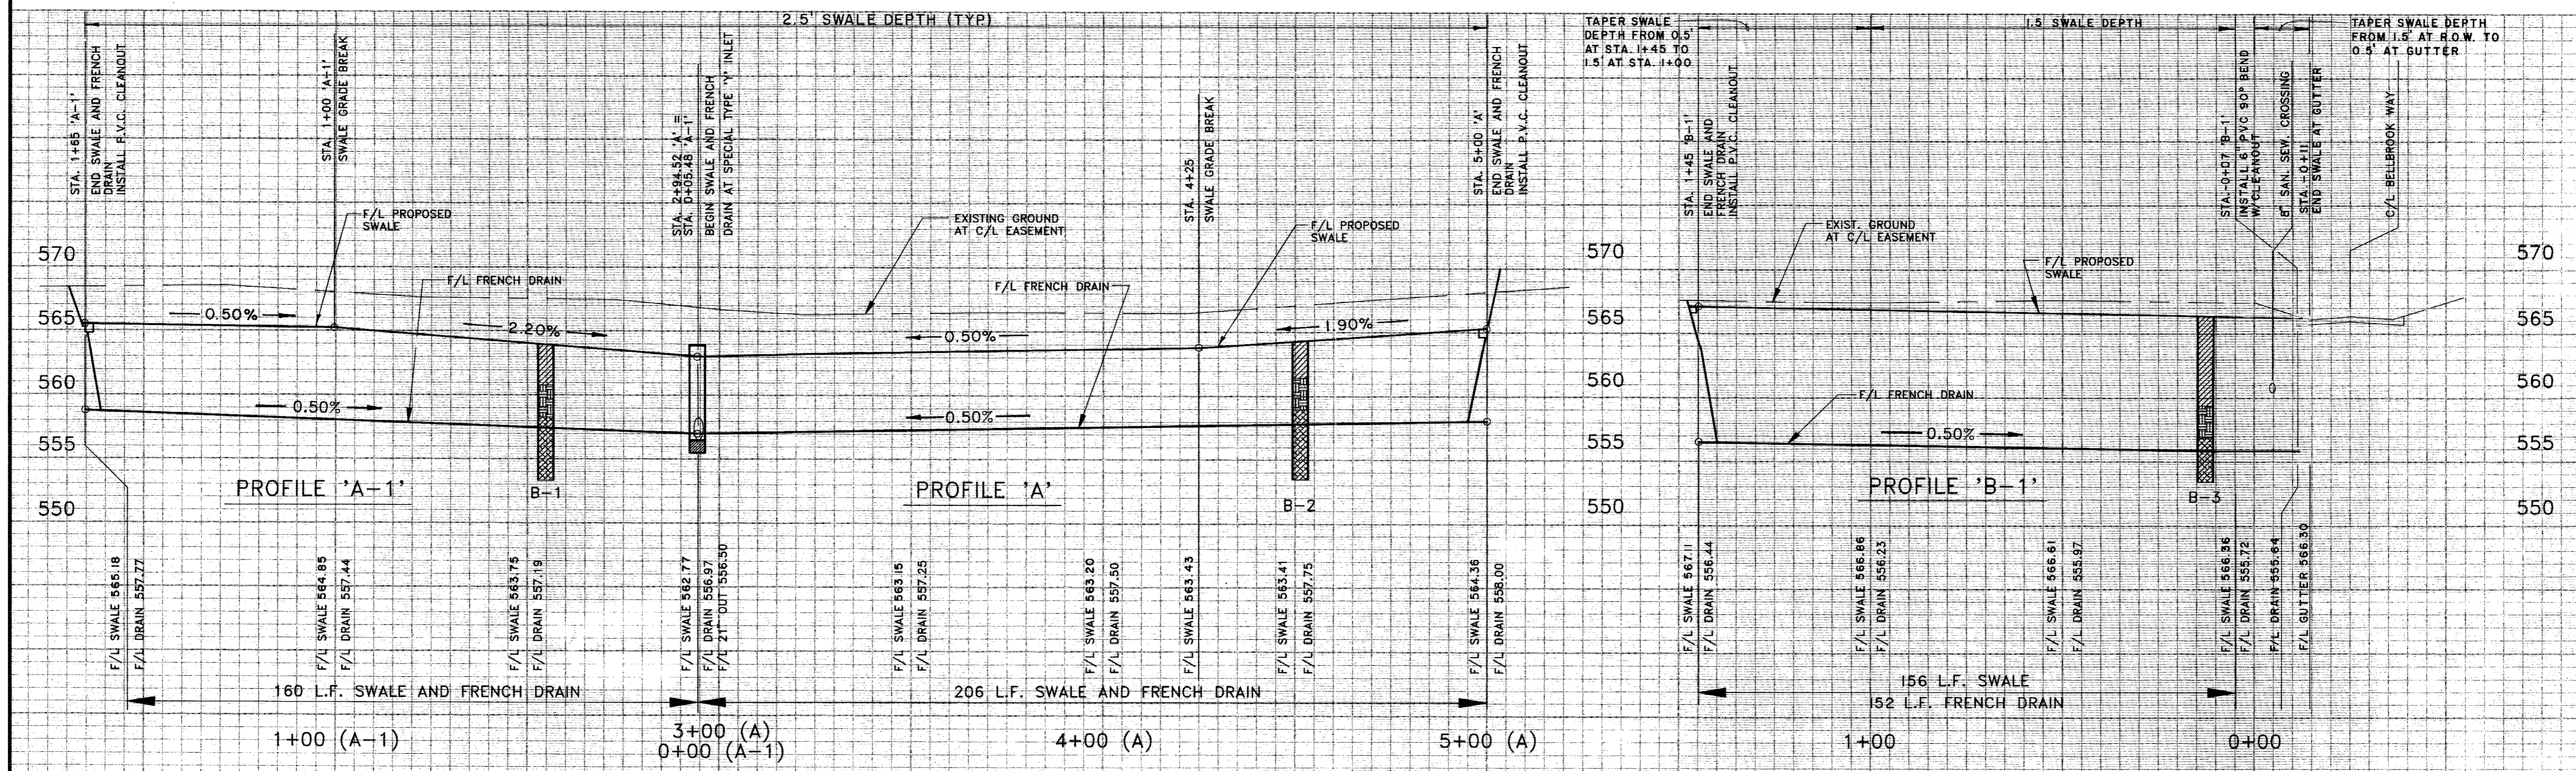


NOTES:
1. SEE SHEET 6 FOR SWALE AND FRENCH DRAIN TYPICAL SECTION.


!! WARNING !!
LOCATION OF EXISTING UTILITIES SHOWN ARE APPROXIMATE! CONTRACTOR SHALL FIELD VERIFY LOCATIONS OF ALL EXISTING UTILITIES PRIOR TO CONSTRUCTION. CONTRACTOR SHALL CONTACT:
LONE STAR GAS CO. 263-4102
SOUTHWESTERN BELL 993-4102
T.U. ELECTRIC 323-8910
STORER CABLE 840-2388

BELLBROOK ESTATES

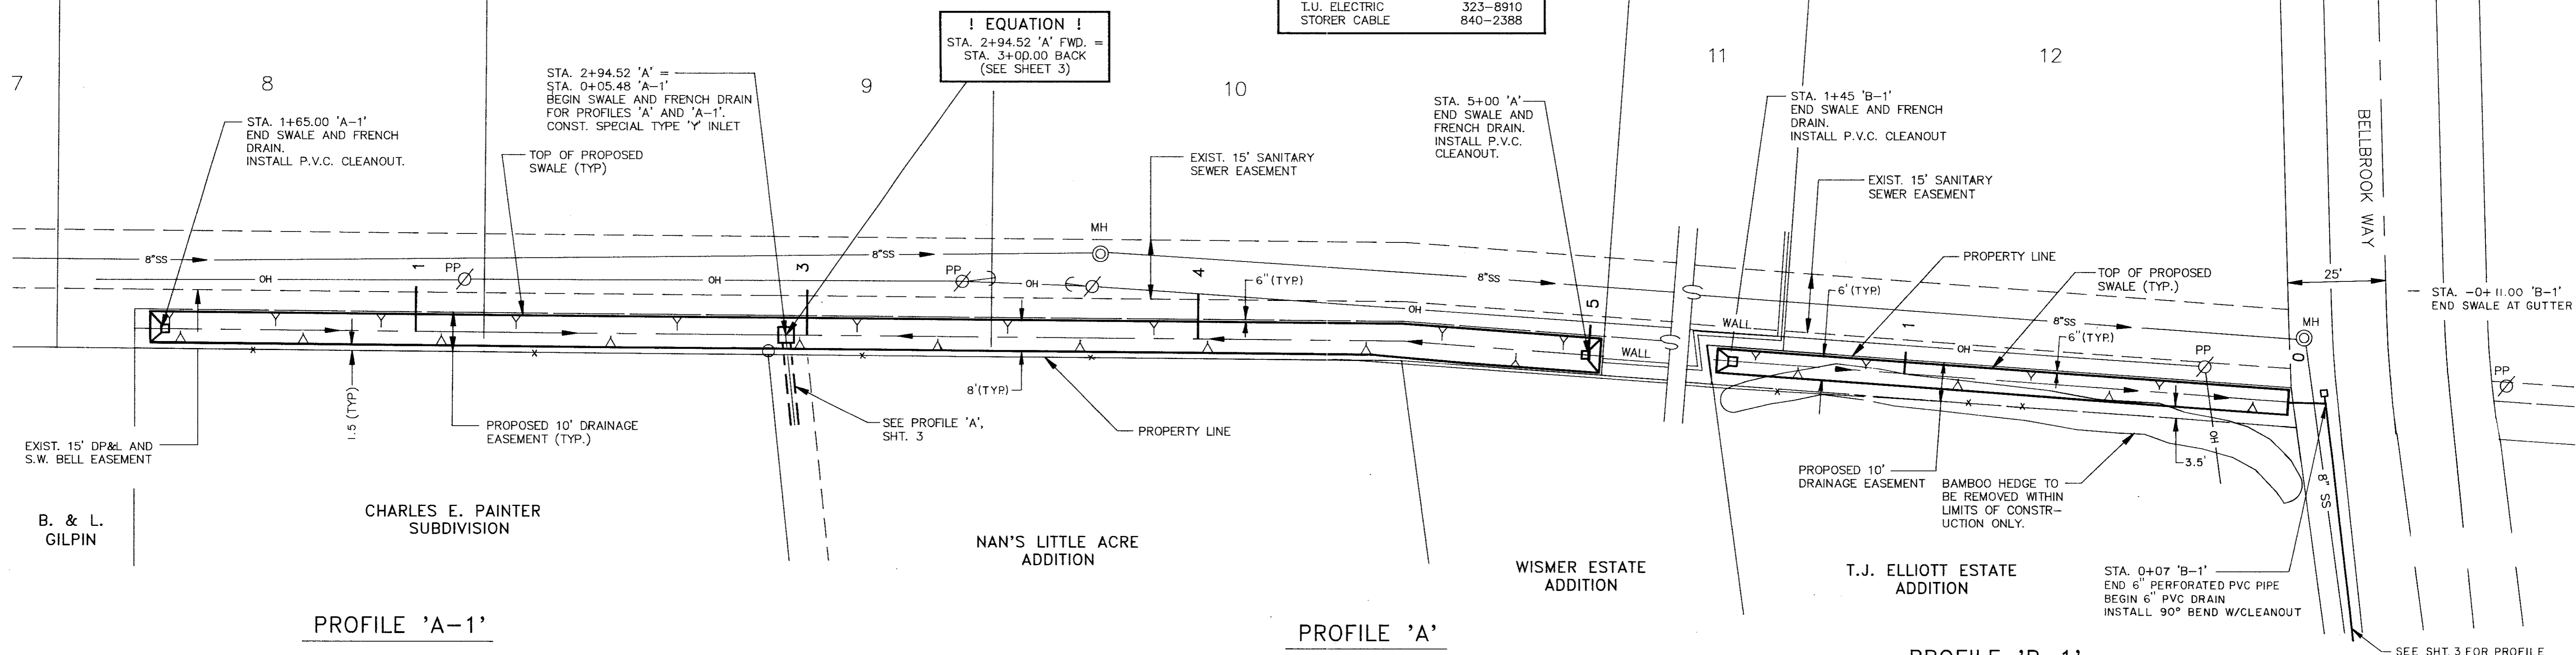

NO.	REVISION	BY	DATE

DESIGNED BY: E.H.&A.
DRAWN BY: E.H.&A.
CHECKED BY: B. GRANTHAM
SCALE: 1"=6'V; 1"=20'H
DATE: MAY 1990

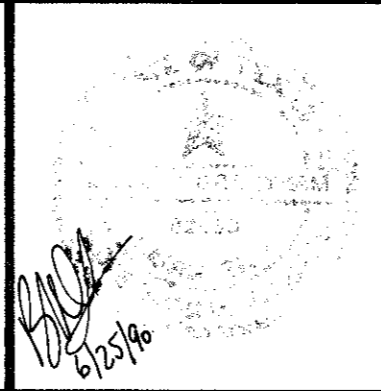

ESPEY, HUSTON & ASSOCIATES, INC.
Engineering & Environmental Consultants
17811 Waterview Parkway Dallas, Texas 75252
(214) 669-9600

PLAN & PROFILE
WINNWOOD/BELLBROOK DRAINAGE
for
THE TOWN OF ADDISON

SHEET NO. 4
OF 6 SHEETS
JOB NO. 12552