
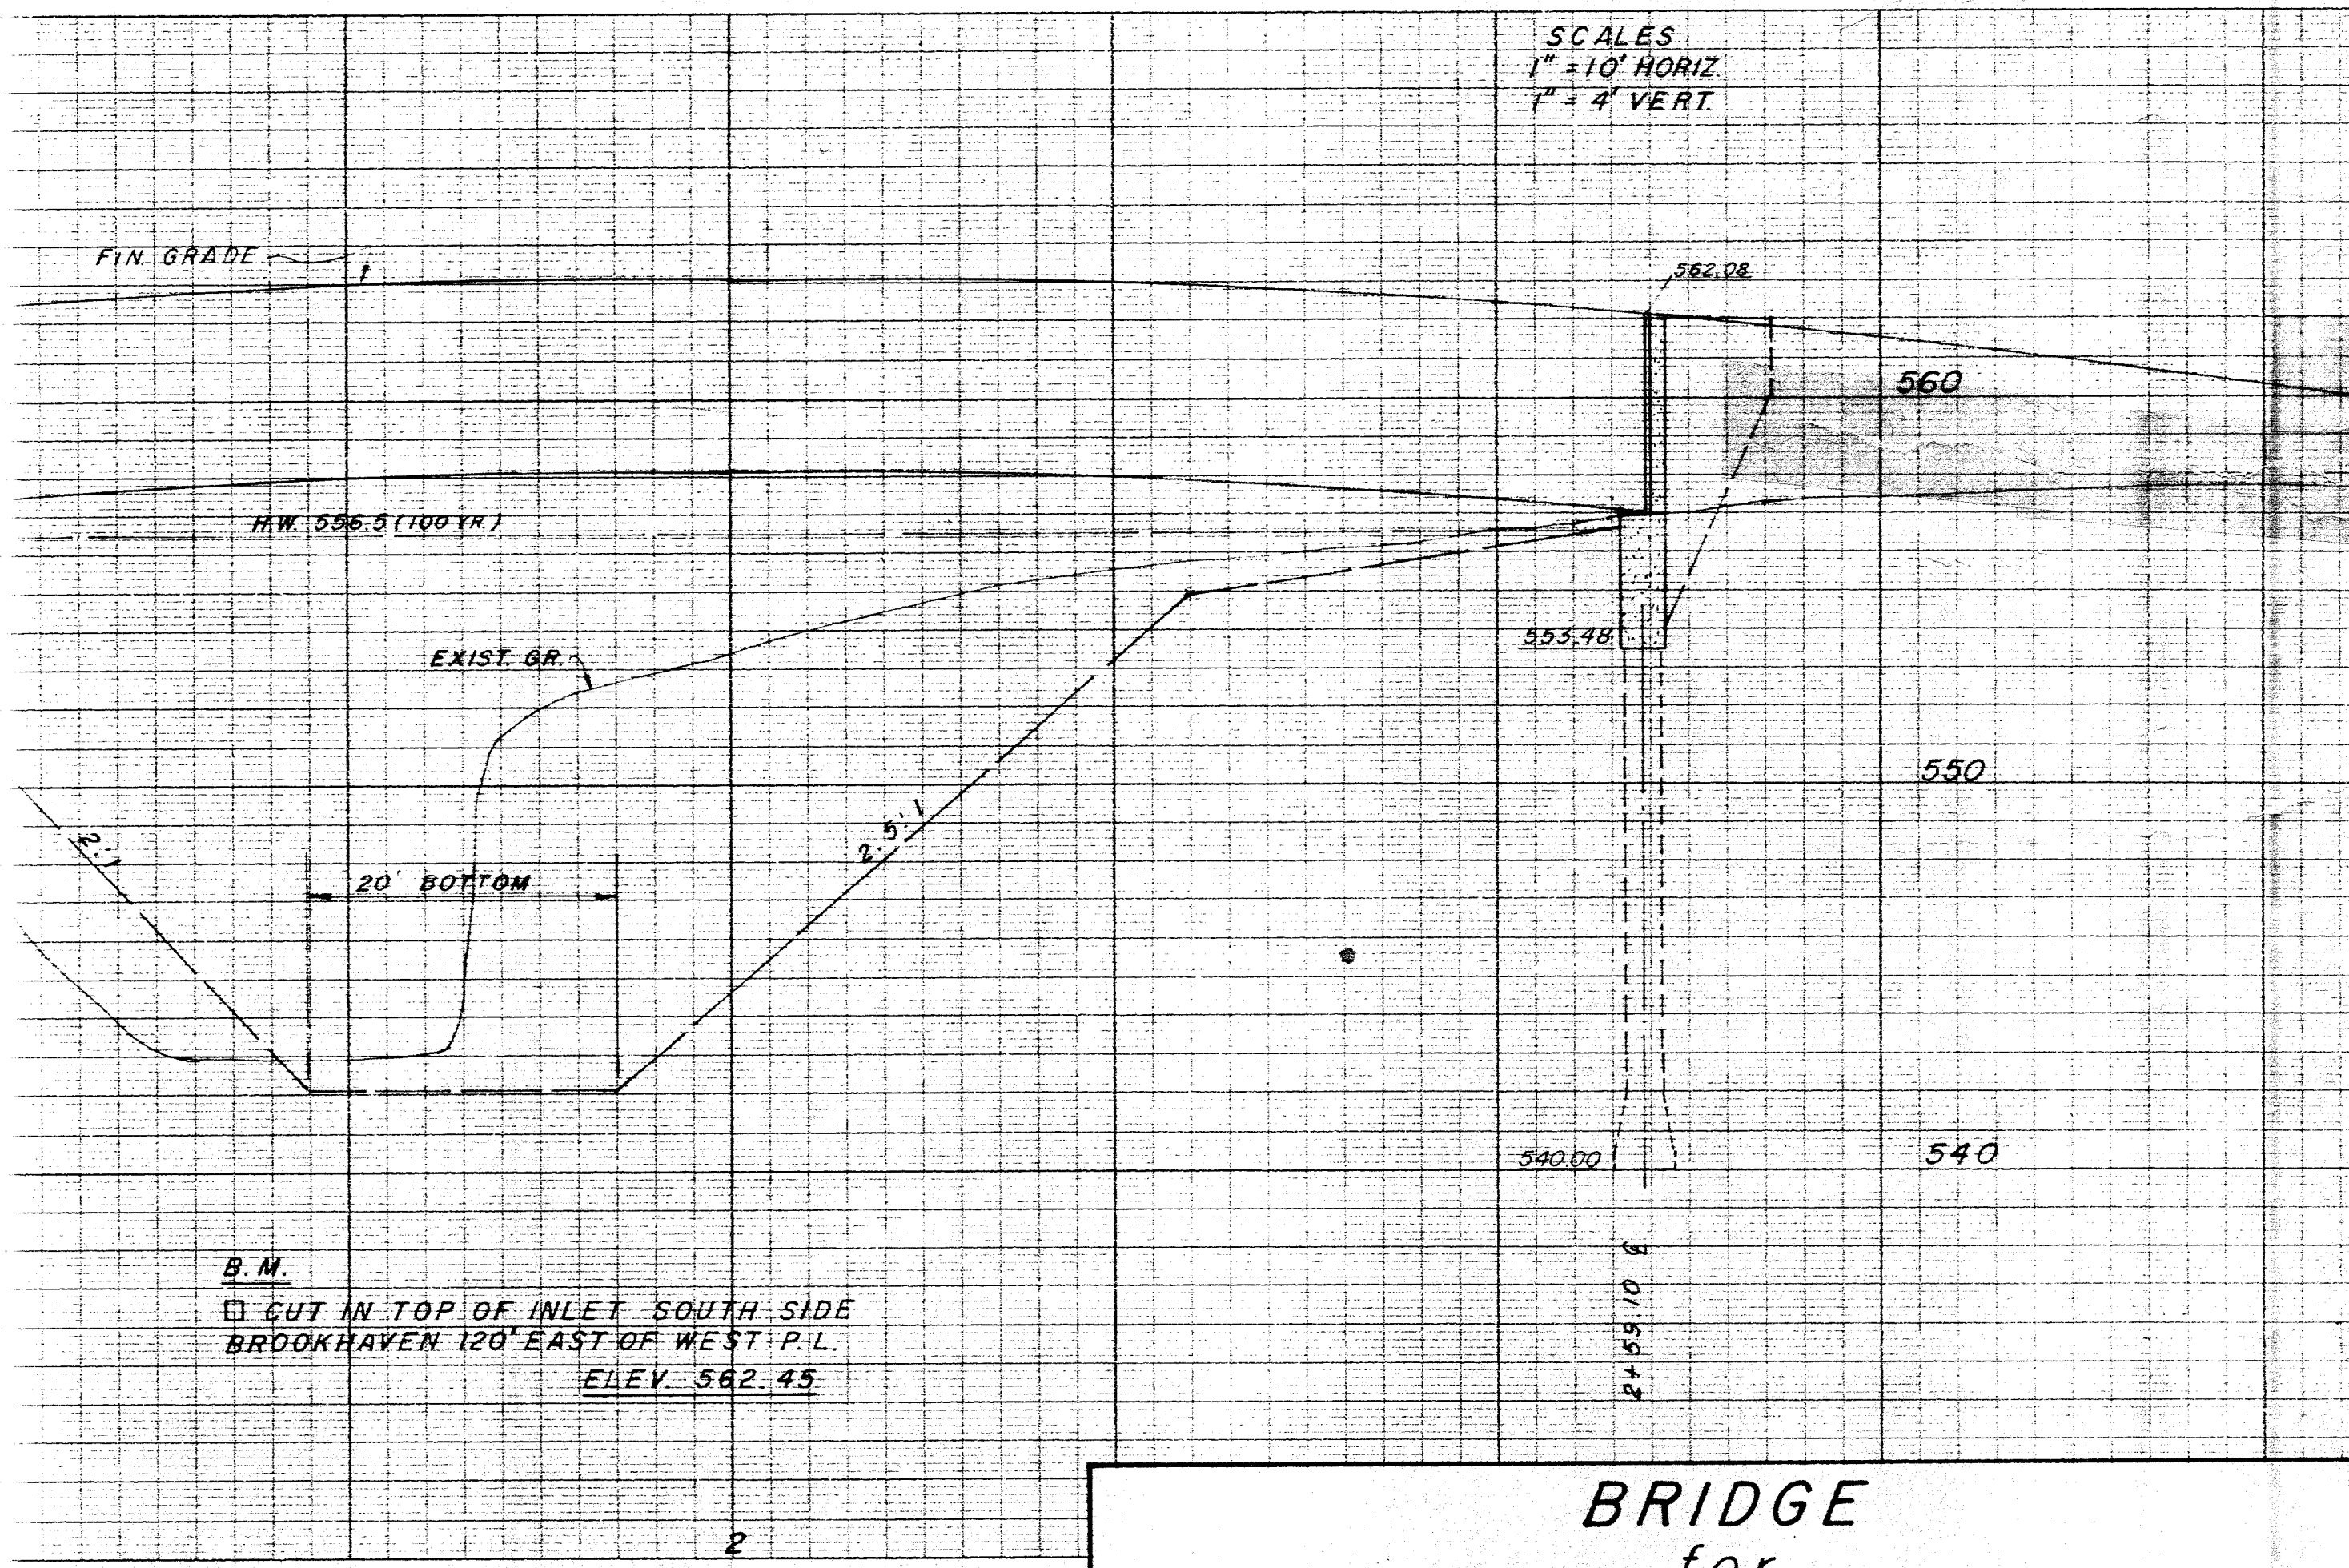
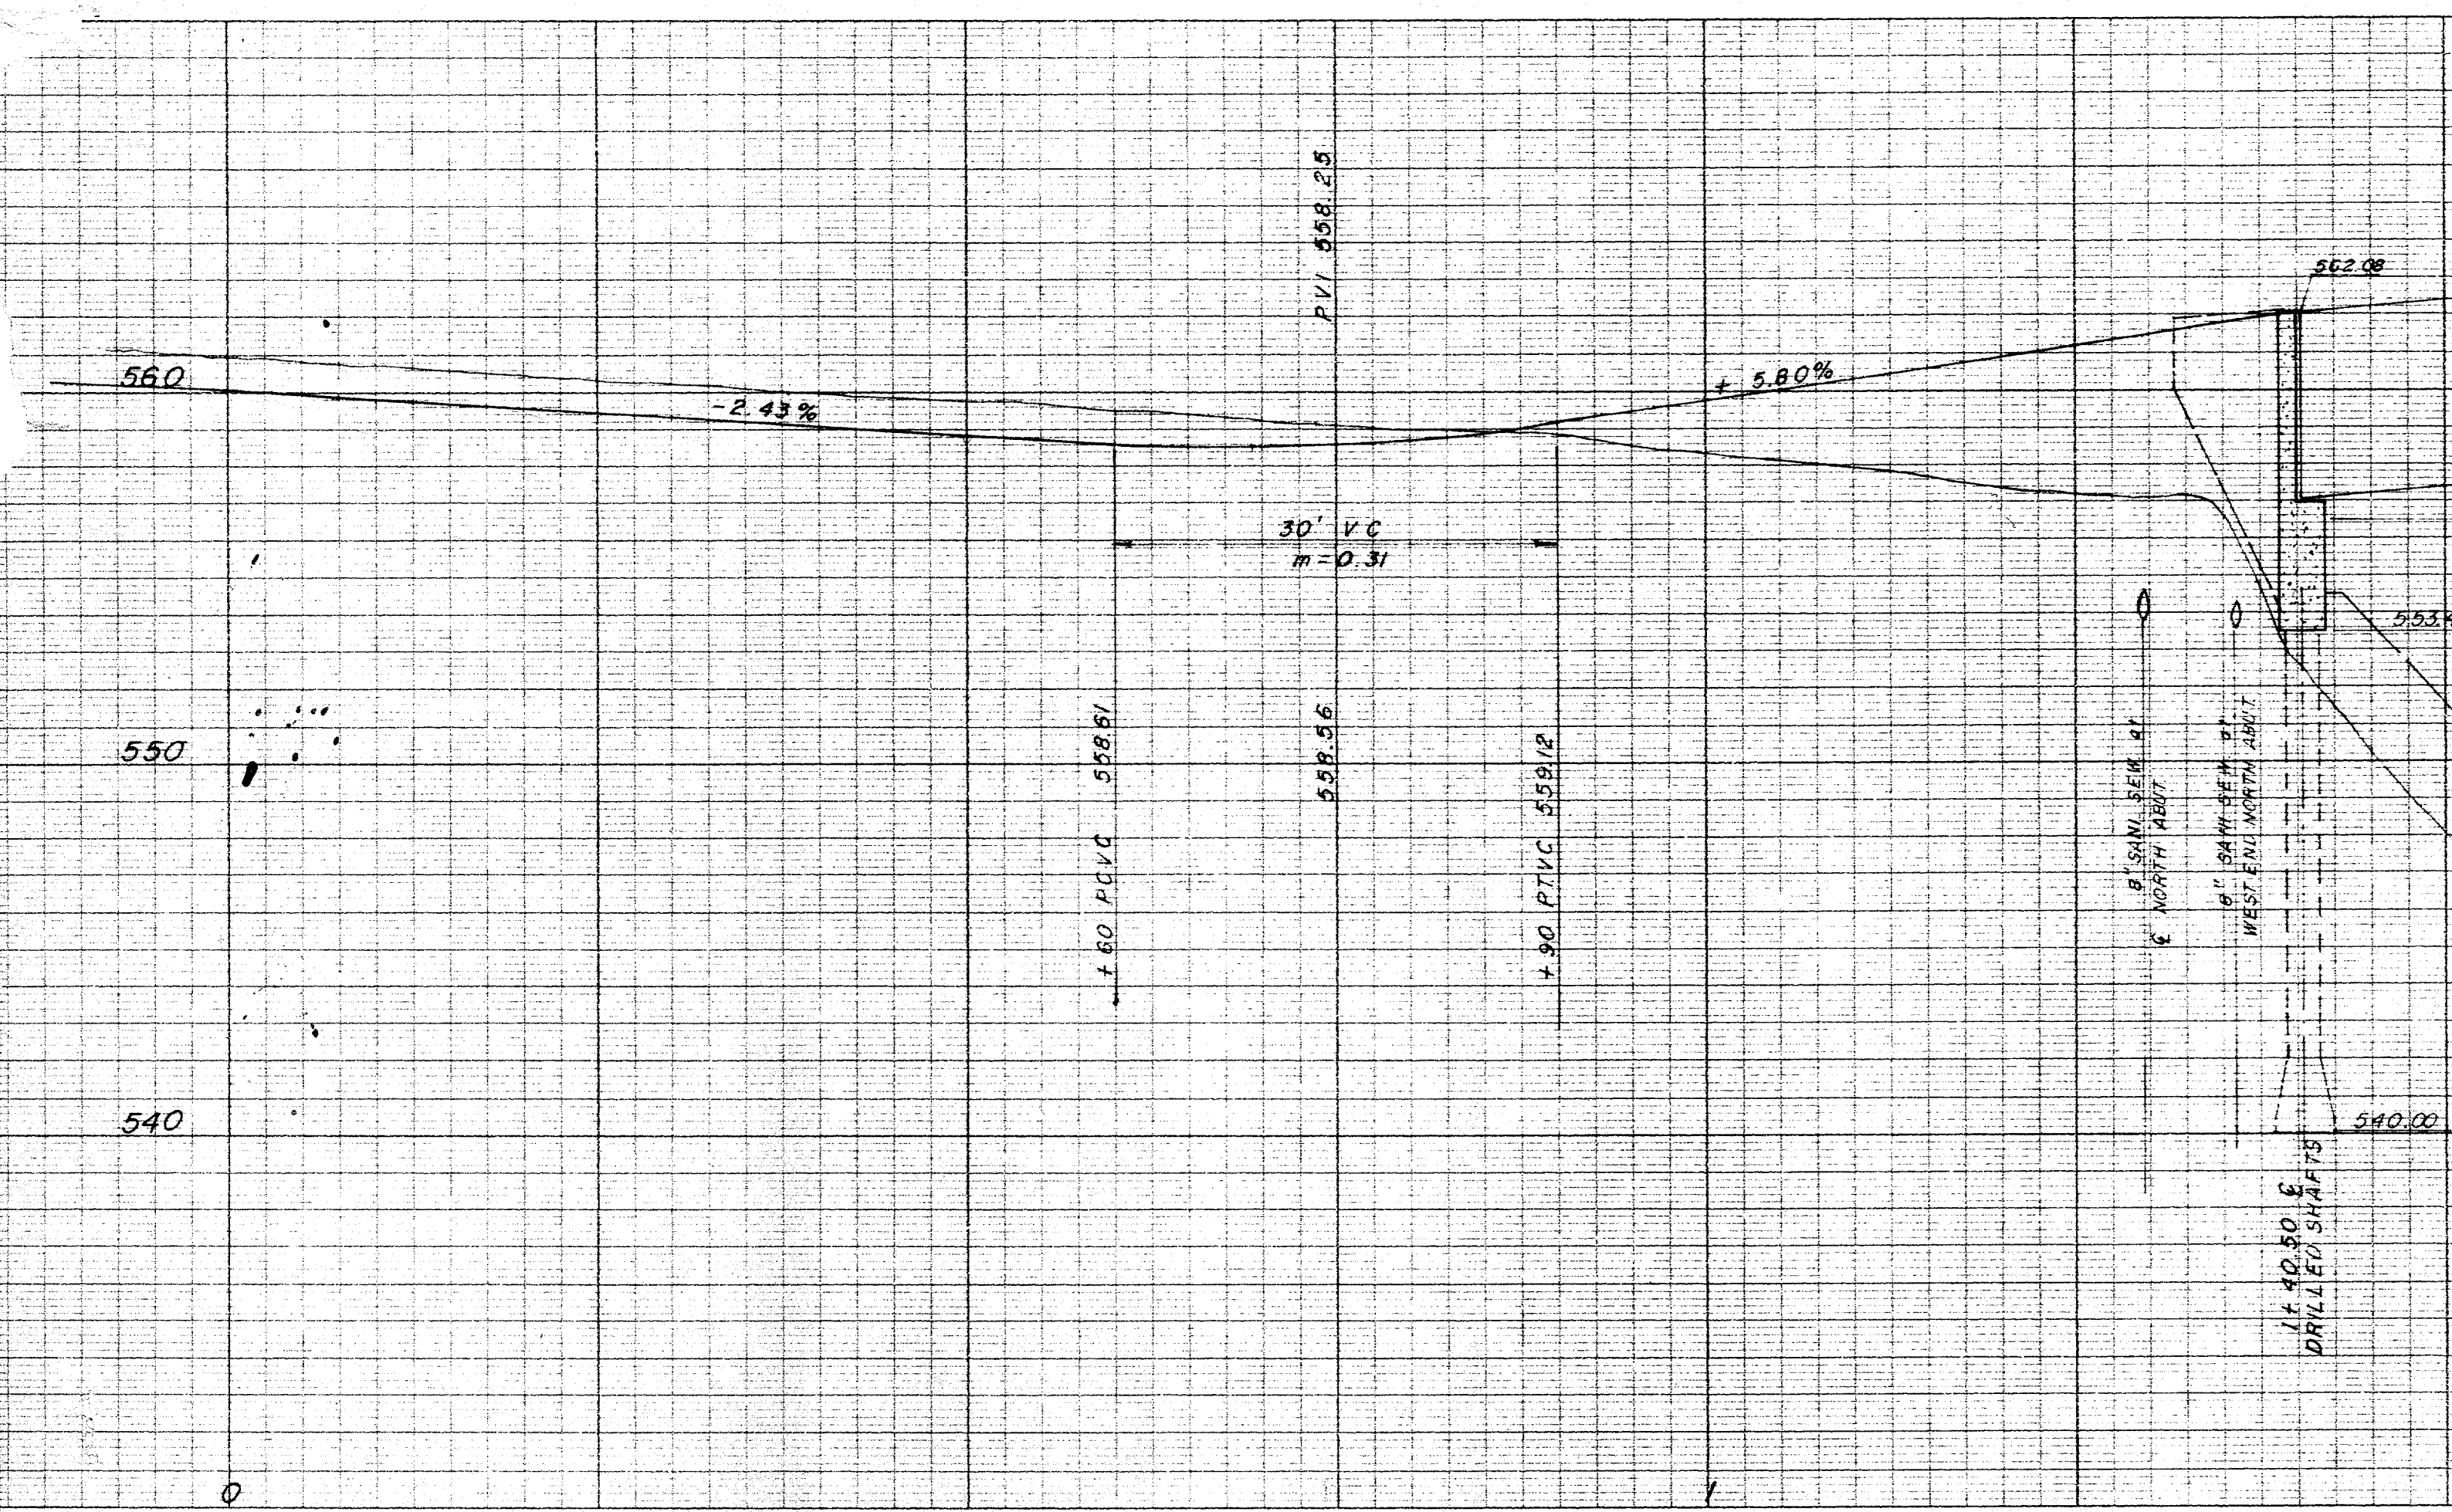


	CURVE 1	CURVE 2	CURVE 3
Δ	15°00'	15°00'	15°00'
R	227.87'	157.16'	238.60'
L	59.66'	41.14'	78.17'
T	30.00'	20.69'	39.31'

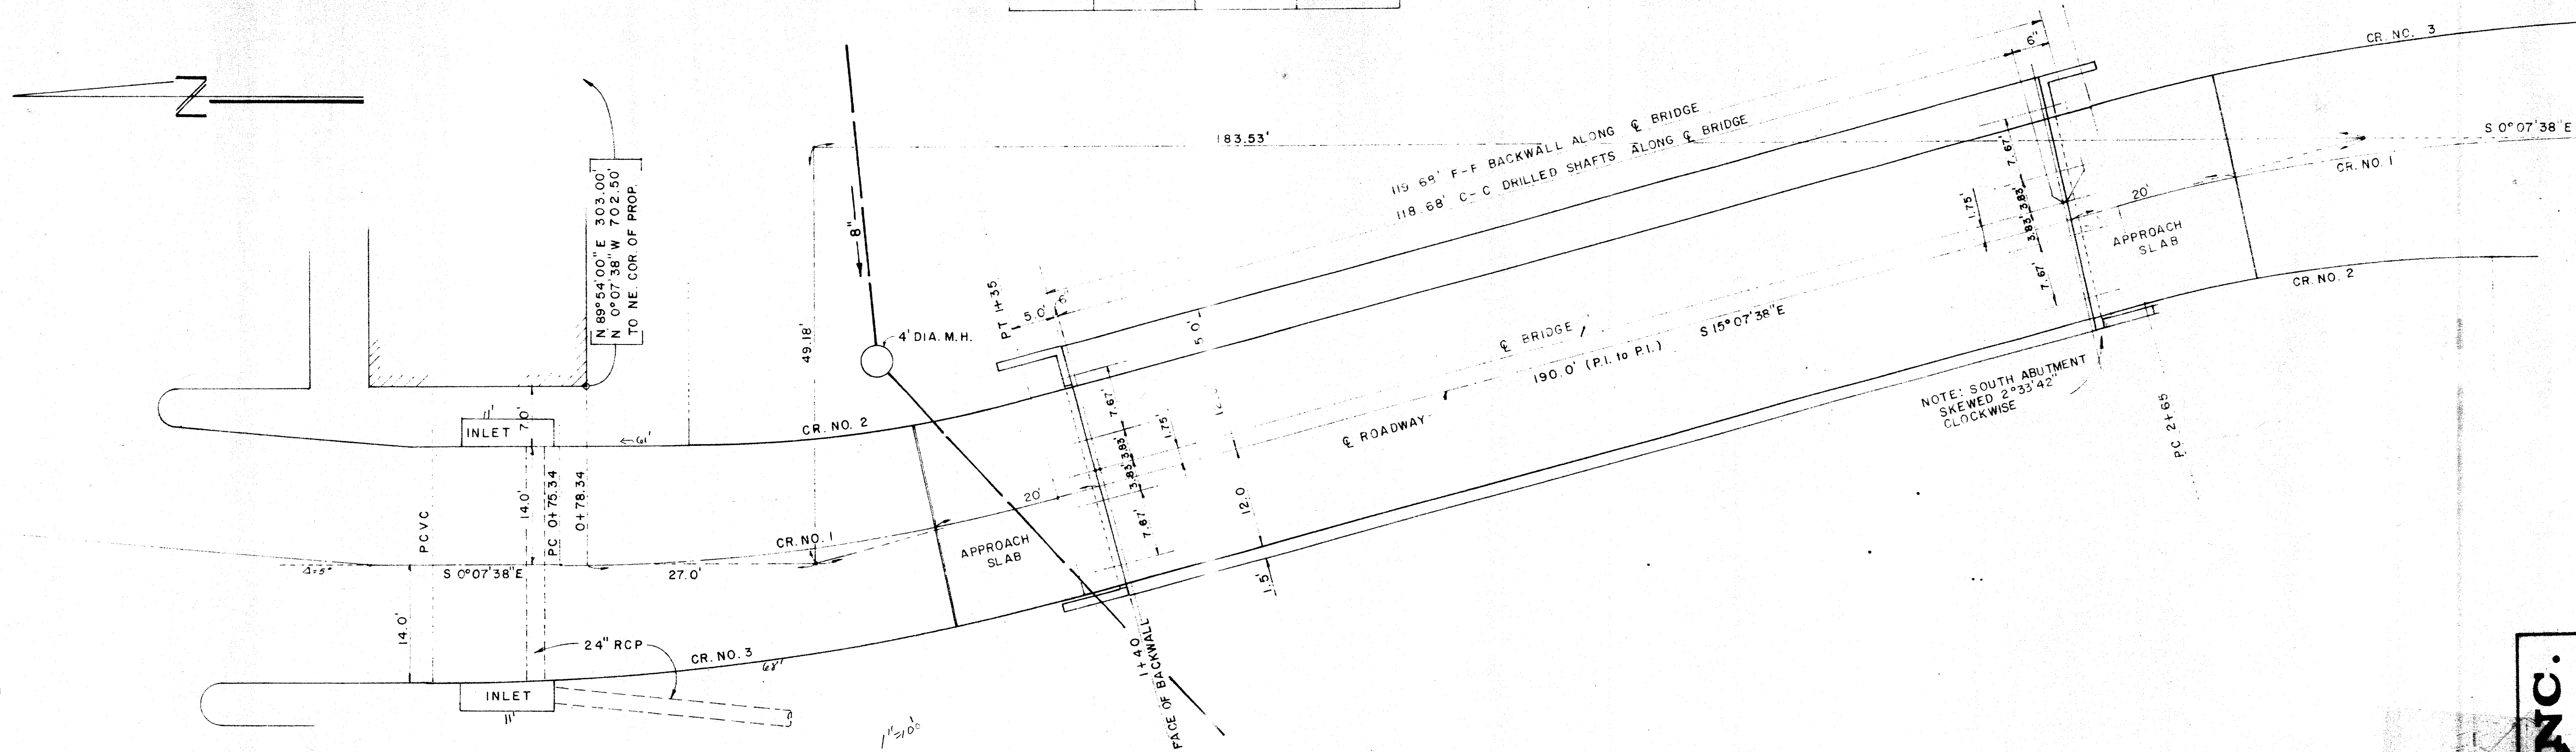

**BRIDGE**  
for  
**BROOKLAKE APARTMENTS**  
ADDISON, TEXAS

H. D. LEWIS ..... Owner - Developer

**ELSEY-MCCOWN-PERRY, INC.**  
CONSULTING ENGINEERS  
1515 W. Moskin Road, Suite 101  
Dallas, Texas 75245  
TEL: 581-5445

REVISIONS  
DRAWN BY BFE  
DATE MAR 78  
SHEET 1/6  
JOB NO 74-09

REPRODUCED FROM THE ORIGINAL DRAWING  
COPYRIGHT © 1978 BY ELSEY-MCCOWN-PERRY, INC.  
MADE IN U.S.A.