
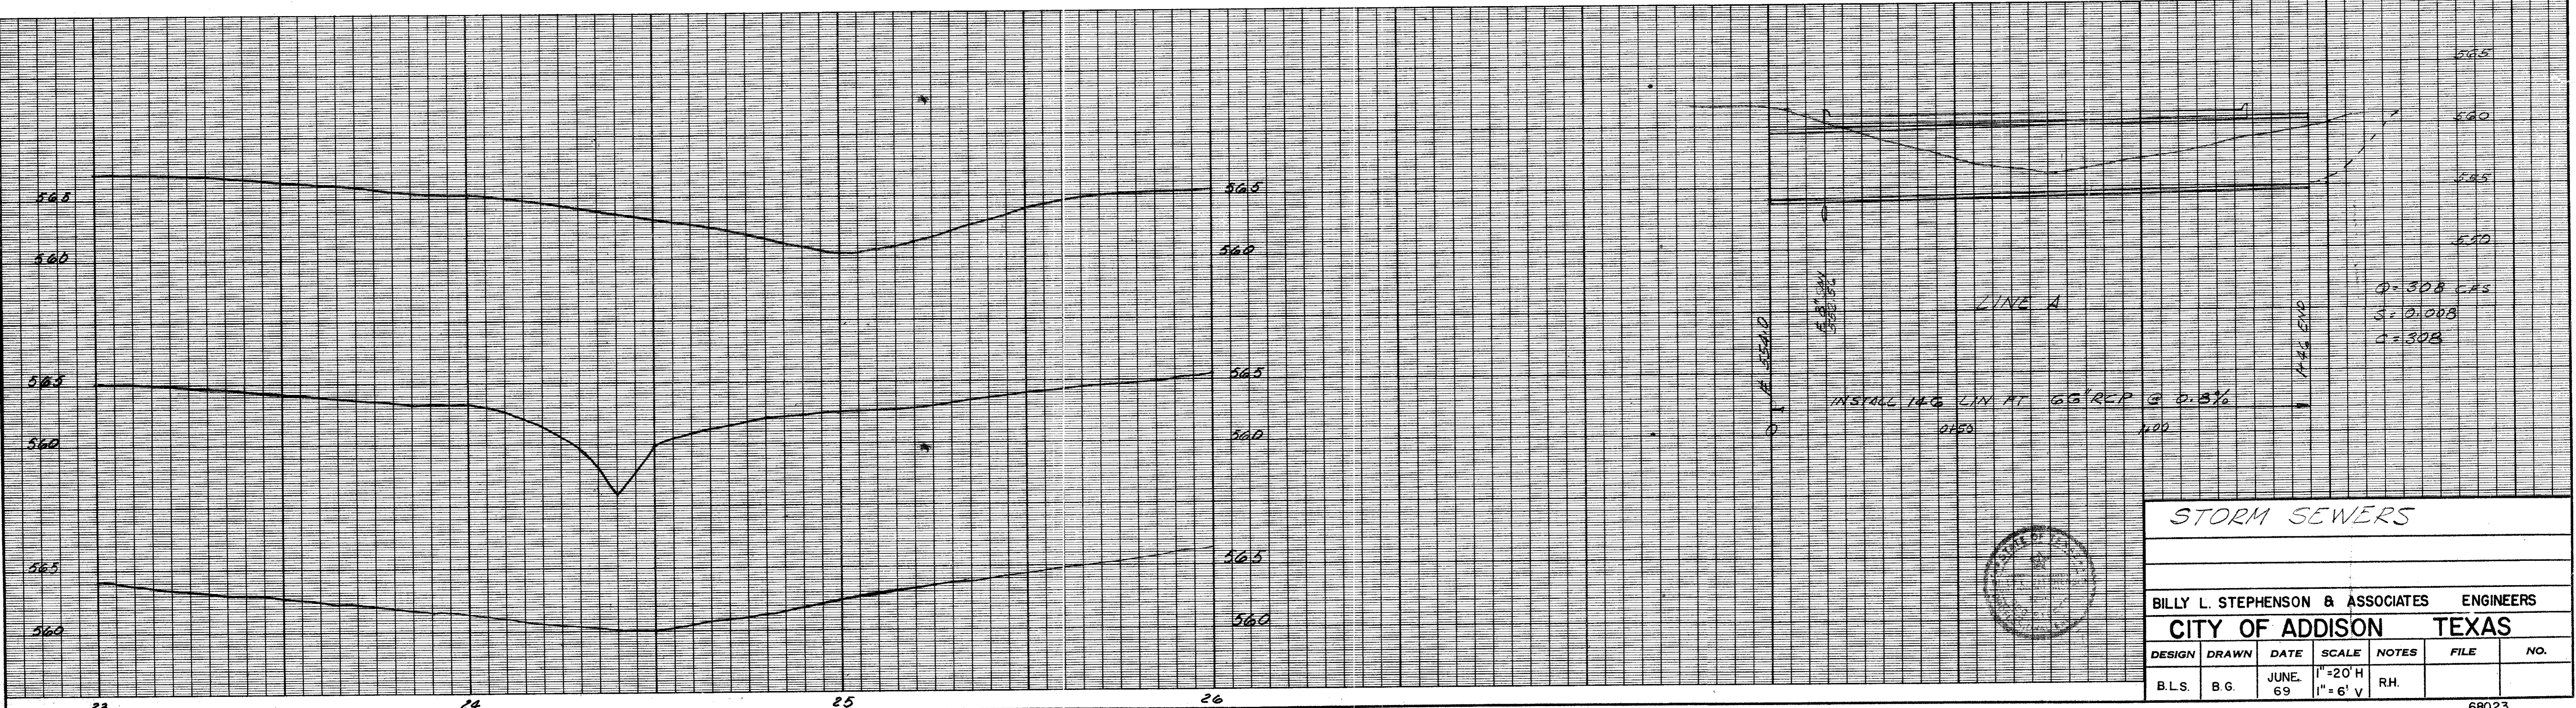


**INNER R**  
 $\Delta: 59^{\circ}28'31''$   
 $R: 539.00'$   
 $T: 190.80'$   
 $L: 396.71'$

**CURVE DATA**  
 $\Delta: 59^{\circ}28'31''$   
 $R: 384.00'$   
 $T: 212.36'$   
 $L: 398.61'$

**OUTTER R**  
 $\Delta: 59^{\circ}28'31''$   
 $R: 438.00'$   
 $T: 247.93'$   
 $L: 450.51'$

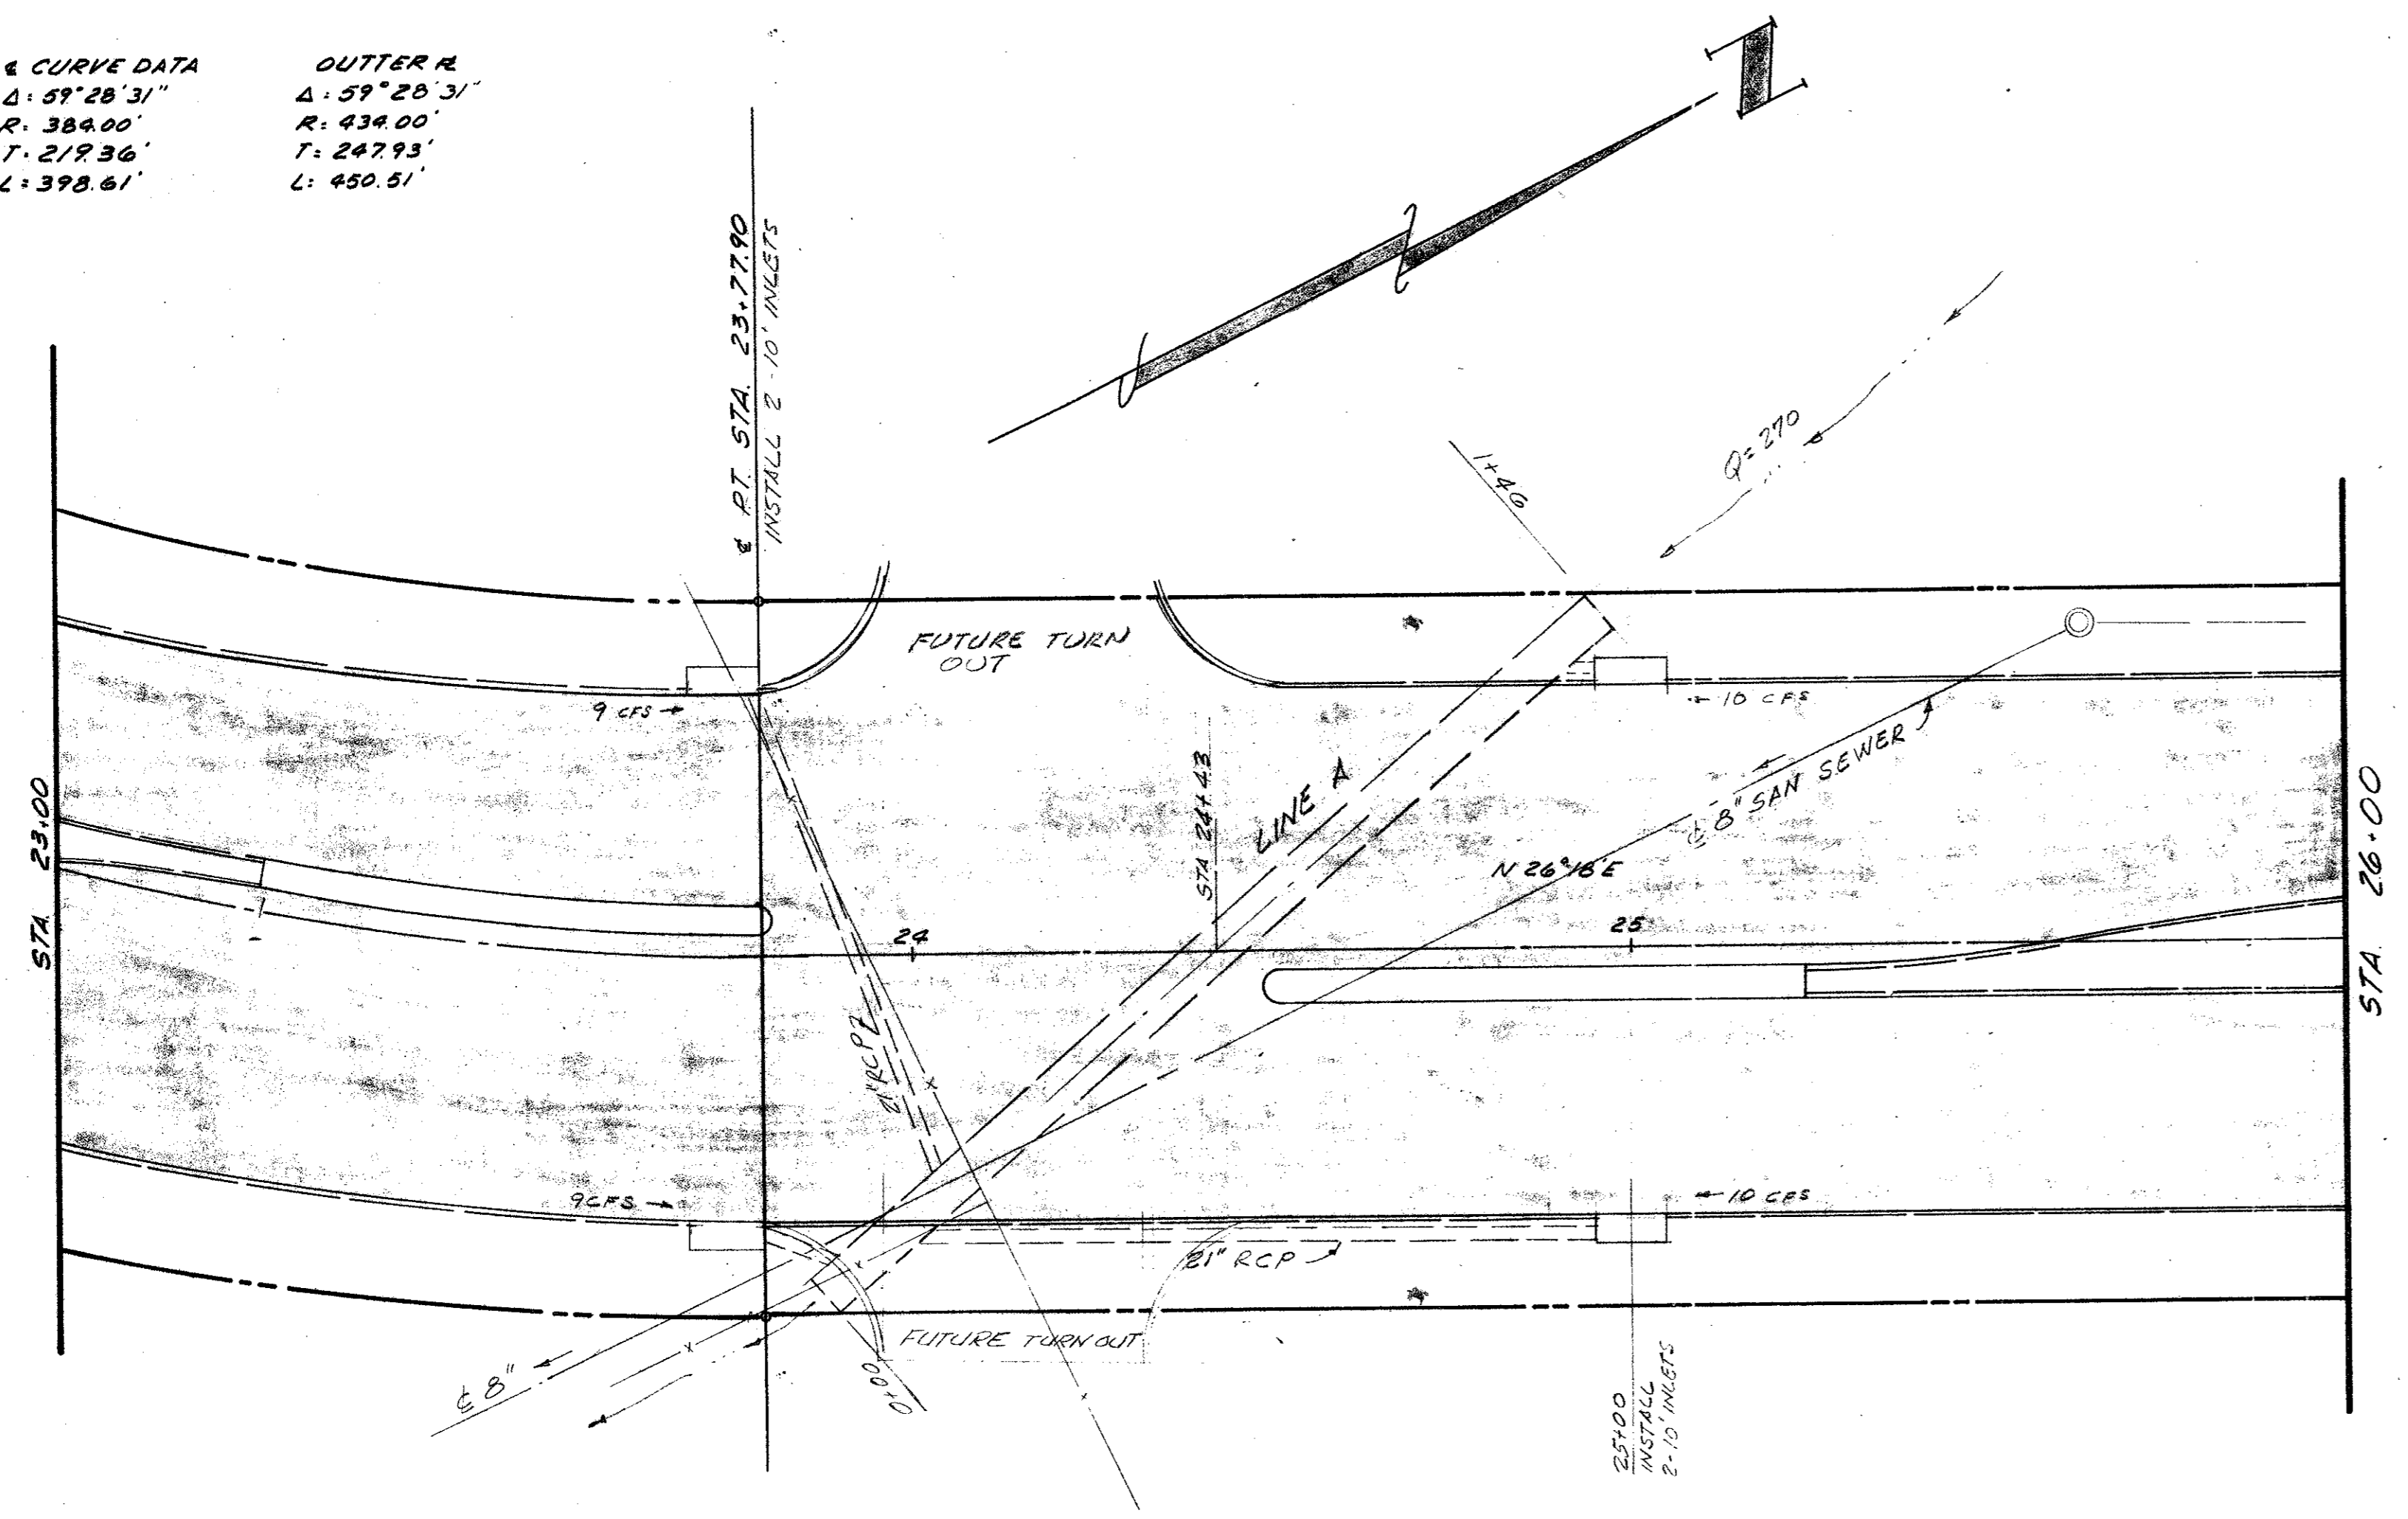

**STORM SEWERS**

BILLY L. STEPHENSON & ASSOCIATES ENGINEERS  
**CITY OF ADDISON TEXAS**

DESIGN	DRAWN	DATE	SCALE	NOTES	FILE	NO.
B.L.S.	B.G.	JUNE 69	1"=20' H 1"=6' V	R.H.		