


LANE


MARSH

BROOKHAVEN DRIVE

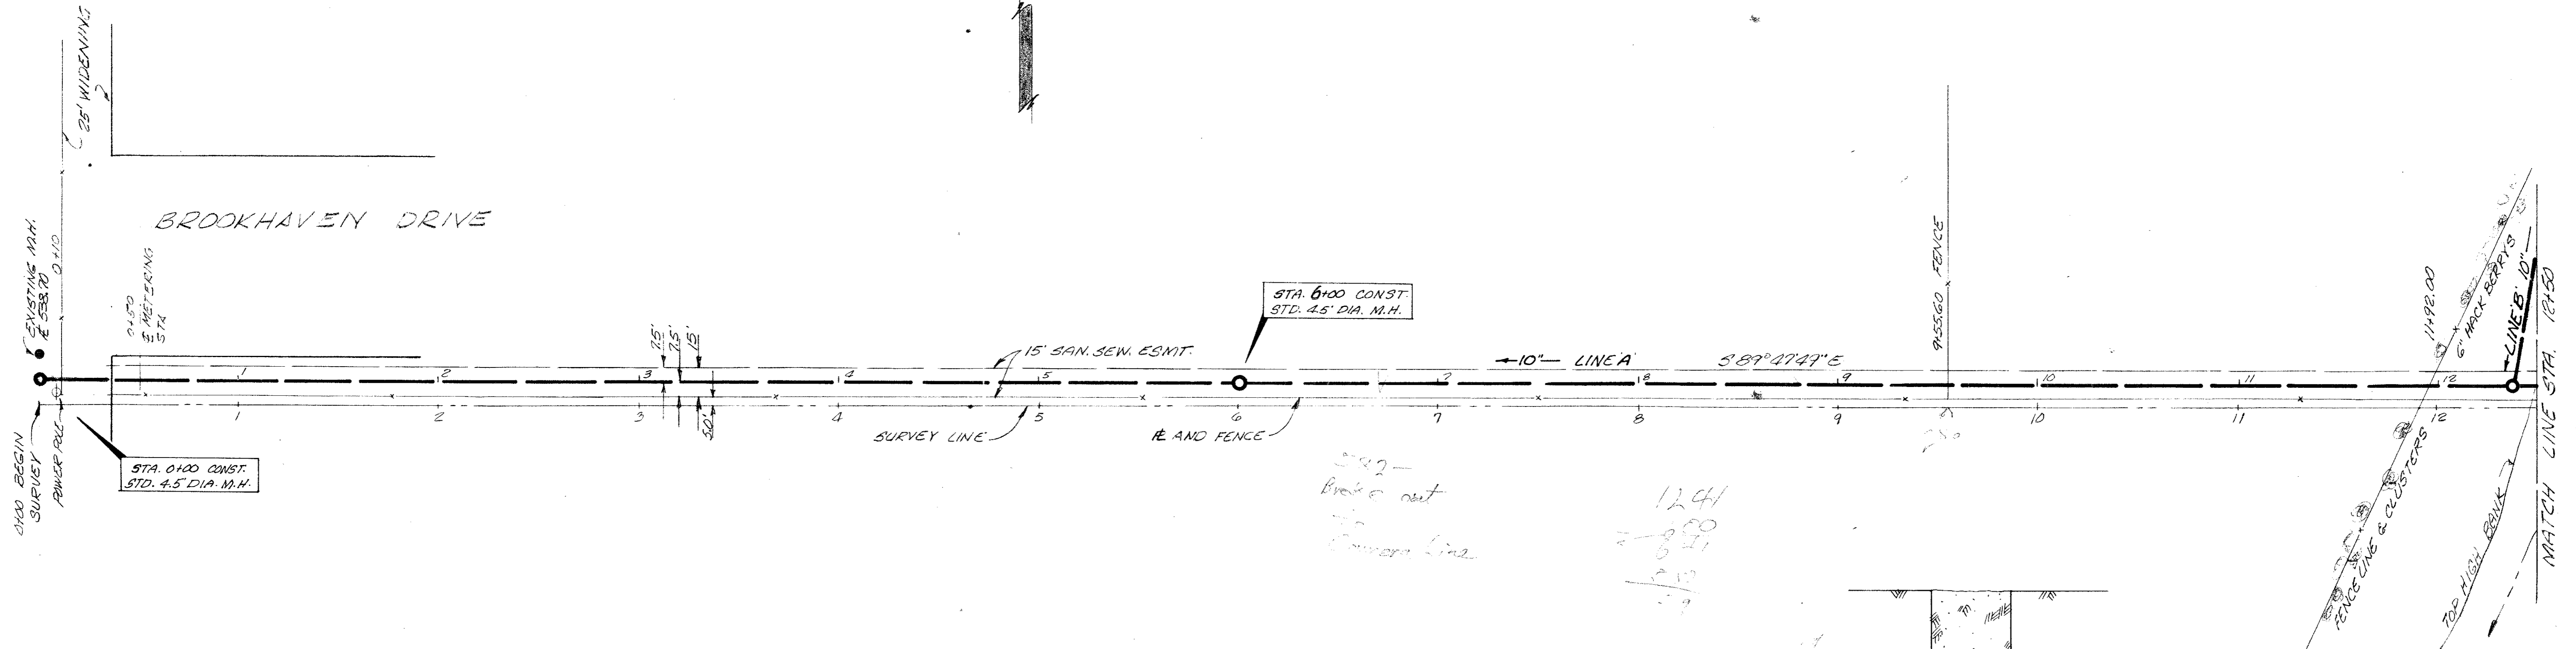


542 -
Break out
the
Survey Line

12.41
- 8.50
= 3.91
2.10
= 1.81

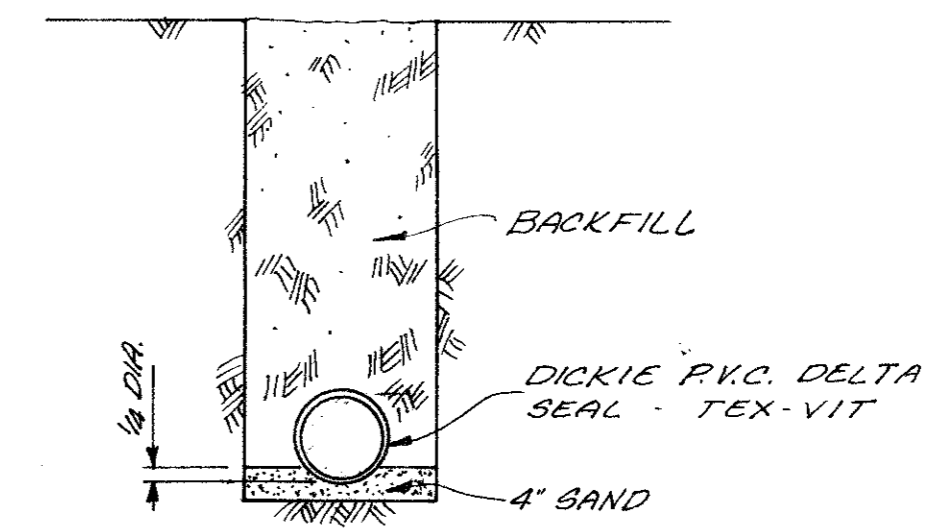

CLASS A EMBEDMENT
SCALE 2" = 1'-0"

B.M. 11 CUT IN G.F. CORNER CONC. CURB AT STANDARD & BROOKHAVEN DR. 75' WEST OF MARSH LANE ELEV. 546.65

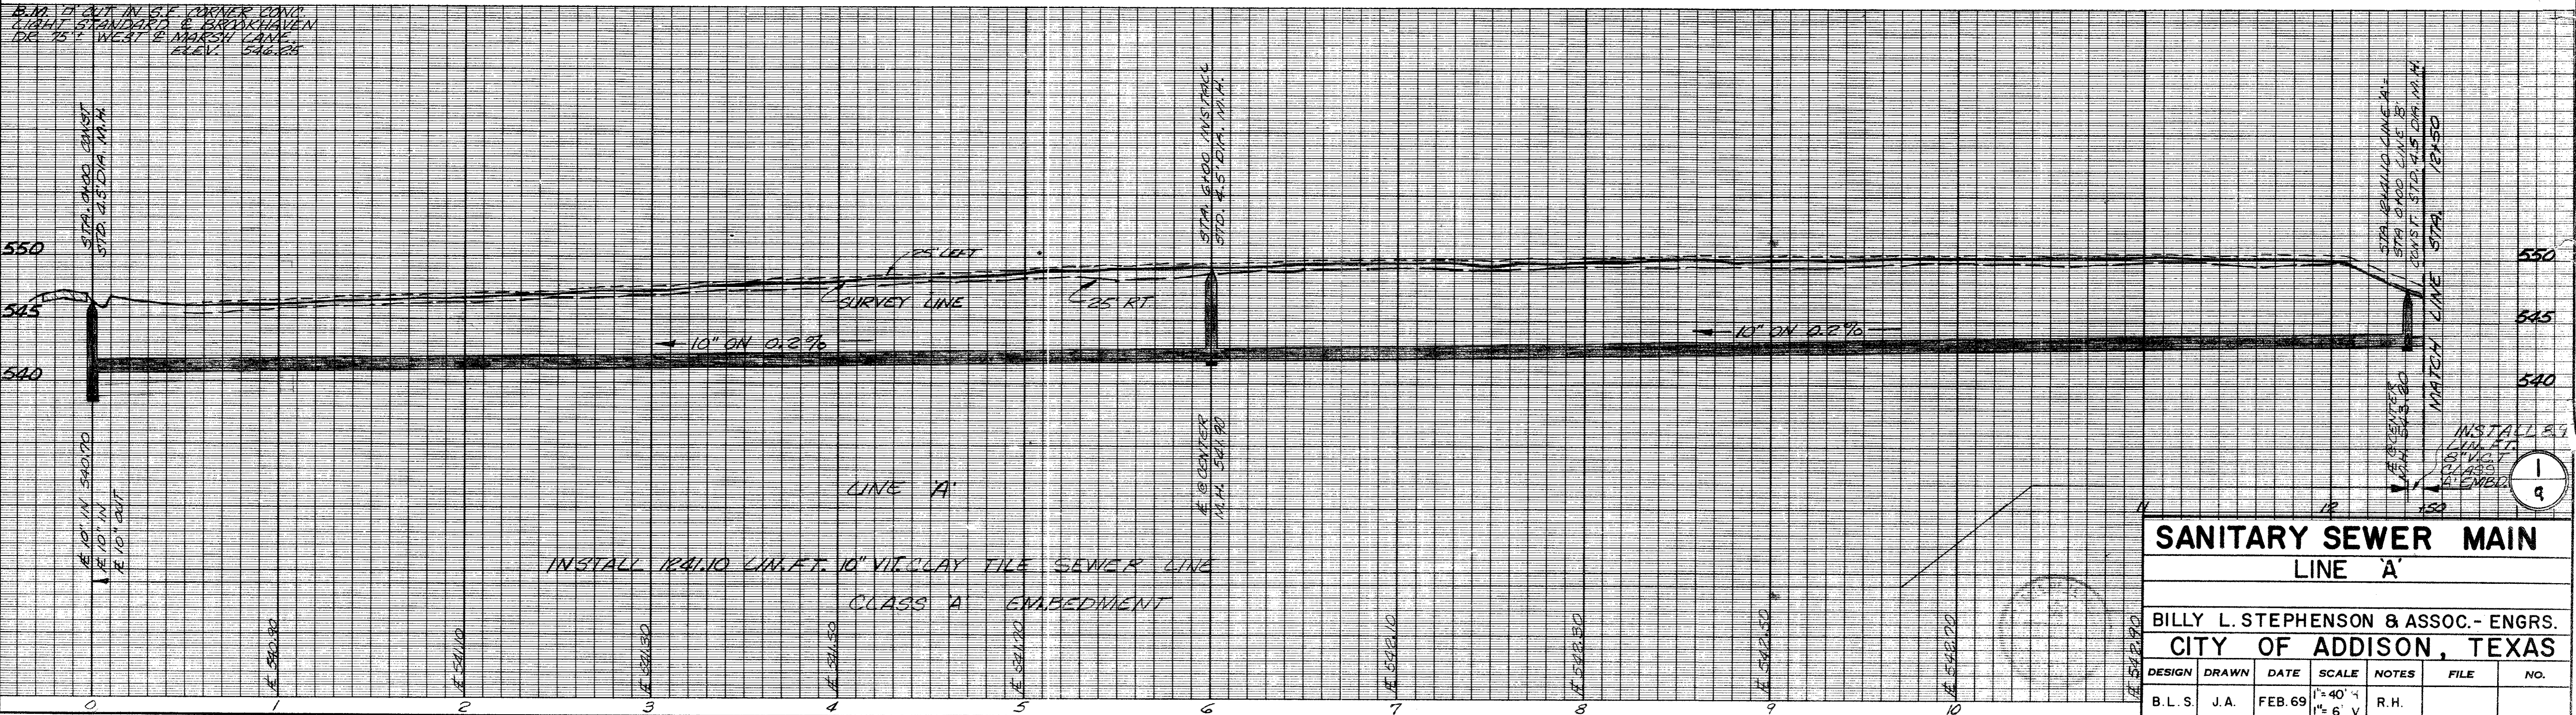

INSTALL 12410 LING. FT. 10" VIT. CLAY TILE SEWER LINE
CLASS A EMBEDMENT

SANITARY SEWER MAIN						
LINE 'A'						
BILLY L. STEPHENSON & ASSOC. - ENGRS.						
CITY OF ADDISON, TEXAS						
DESIGN	DRAWN	DATE	SCALE	NOTES	FILE	NO.
B. L. S.	J. A.	FEB. 69	1" = 40' H 1" = 6' V	R. H.		