

SPRING VALLEY ROAD


LANE

MARSH

SCALE 1" = 200'

BROOKHAVEN

DRIVE

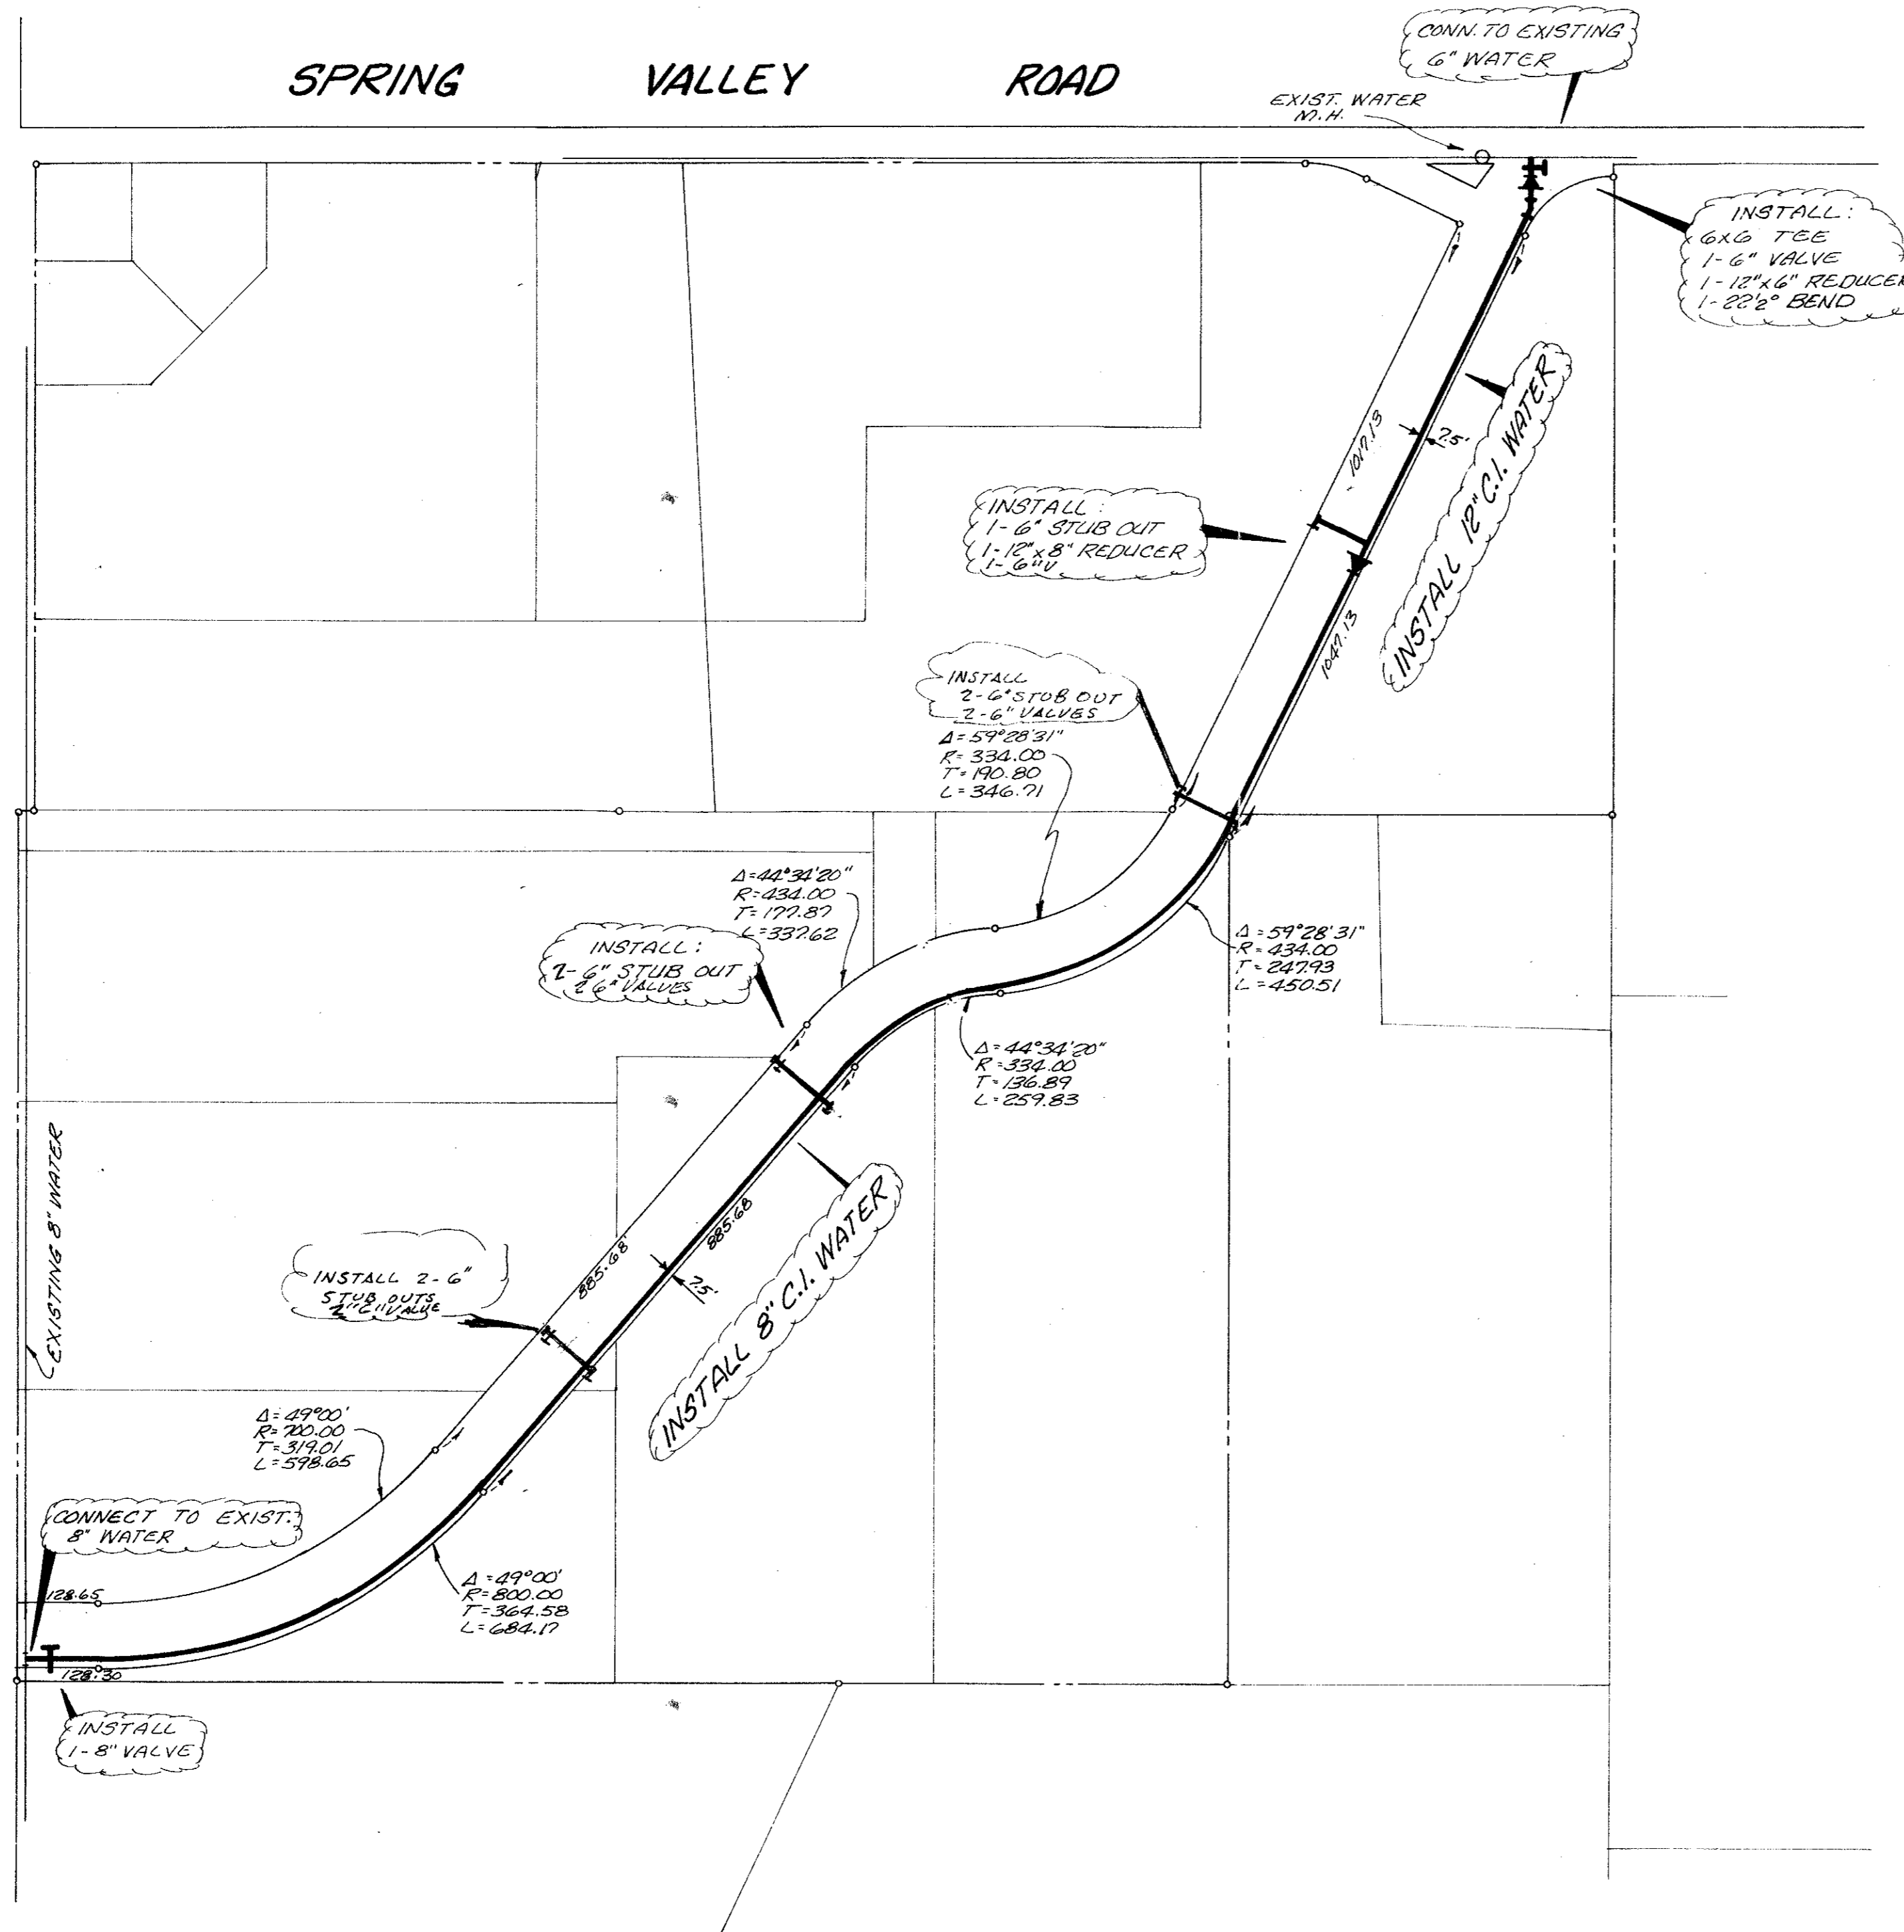

CONN. TO EXISTING 6" WATER

EXIST. WATER N.P.H.

INSTALL:  
6x6 TEE  
1-6" VALVE  
1-12"x6" REDUCER  
1-22 1/2" BEND

INSTALL:  
1-6" STUB OUT  
1-12"x6" REDUCER  
1-6" VALVE

INSTALL:  
2-6" STUB OUT  
2-6" VALVES  
Δ=59°28'31"  
R=334.00  
T=140.80  
L=346.71

INSTALL:  
1-6" STUB OUT  
2-6" VALVES  
Δ=44°34'20"  
R=334.00  
T=177.87  
L=337.62

Δ=59°28'31"  
R=434.00  
T=247.93  
L=450.51

Δ=44°34'20"  
R=334.00  
T=136.89  
L=257.83


INSTALL 2-6" STUB OUTS  
2-6" VALVES

Δ=49°00'  
R=200.00  
T=319.01  
L=578.65

CONNECT TO EXIST. 8" WATER

Δ=49°00'  
R=800.00  
T=364.58  
L=684.17

INSTALL 1-8" VALVE

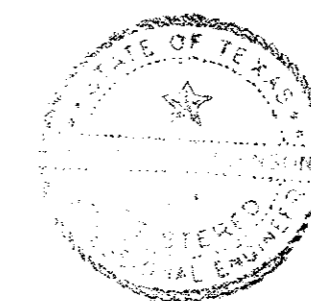

WATER MAINS						
BILLY L. STEPHENSON & ASSOC.— ENGRS.						
CITY OF ADDISON, TEXAS						
DESIGN	DRAWN	DATE	SCALE	NOTES	FILE	NO.
B. L. S.	J. A.	APR. 69	1" = 200'	R. H.		