

HARDSCAPE, LANDSCAPE, AND IRRIGATION CONSTRUCTION DOCUMENTS


FOR

# BROOKHAVEN CLUB DRIVE PARK

TOWN OF ADDISON, TEXAS

APRIL 2003

LOCATION MAP

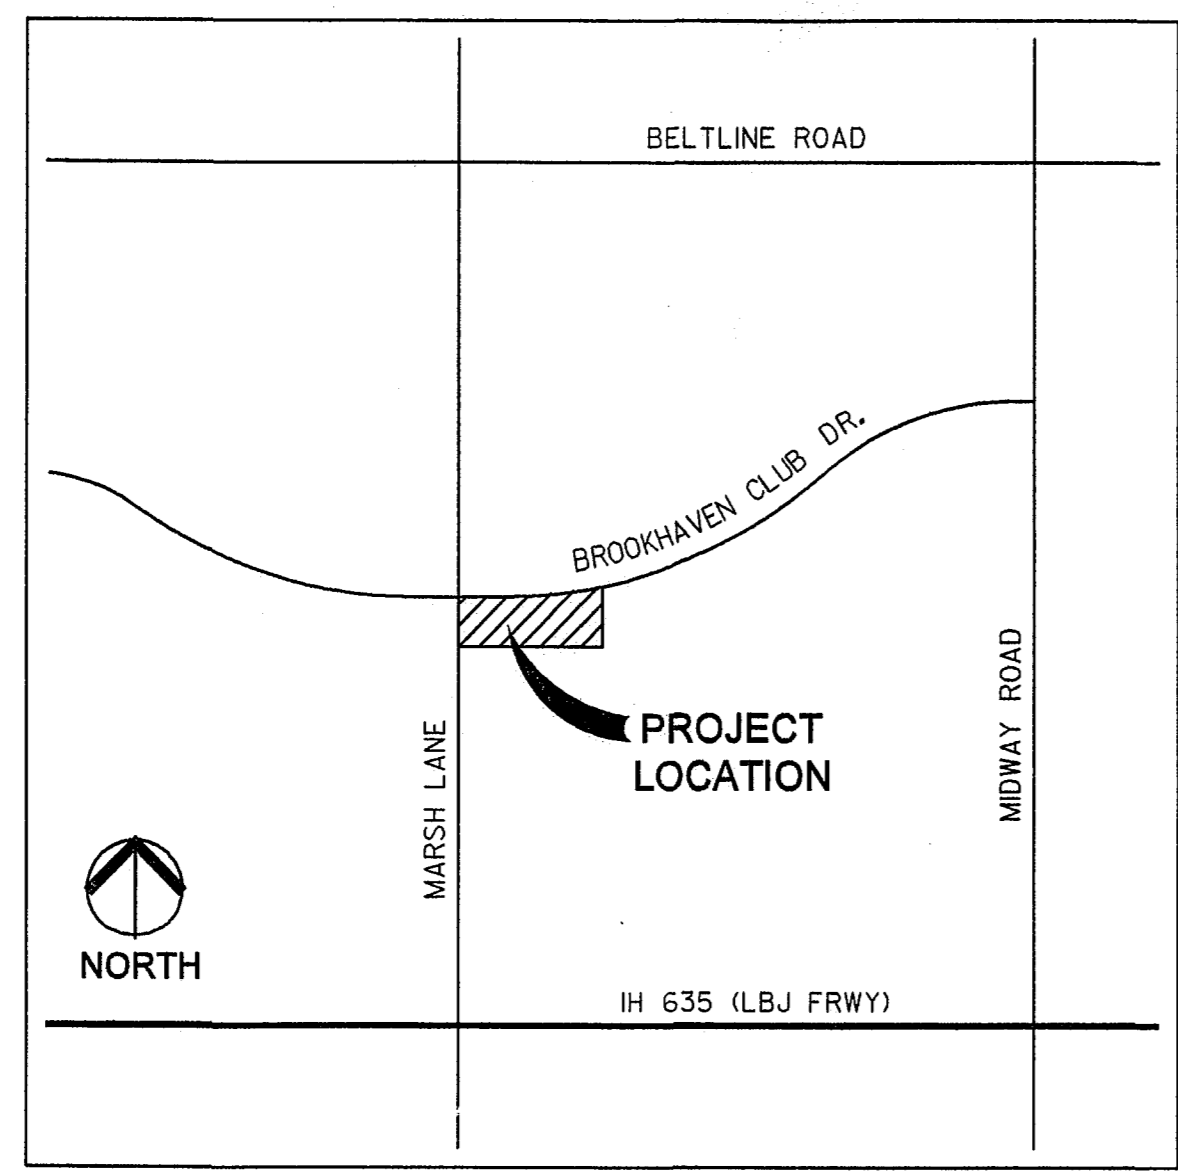

SHEET INDEX

- TITLE SHEET
- D-1 - DEMOLITION PLAN
- LA-1 - LAYOUT PLAN
- LP-1 - LANDSCAPE PLAN
- E-1 - LIGHTING PLAN AND DETAILS
- IR-1 - IRRIGATION PLAN
- DT-1 - SITE DETAILS
- DT-2 - PLANTING DETAILS
- DT-3 - IRRIGATION DETAILS

**Frye Associates**  
 2874 Ridgedale Dr.  
 Lewisville, Texas 75067

**WATER SMART IRRIGATION, Inc.**  
 P.O. BOX 580518  
 The Colony, Texas 75058

