


BROOKHAVEN CLUB DRIVE PARK
Town of Addison
Parks Recreation & Landscape Development
P.O. Box 9010
Addison, Texas 75001


BROOKHAVEN CLUB DRIVE

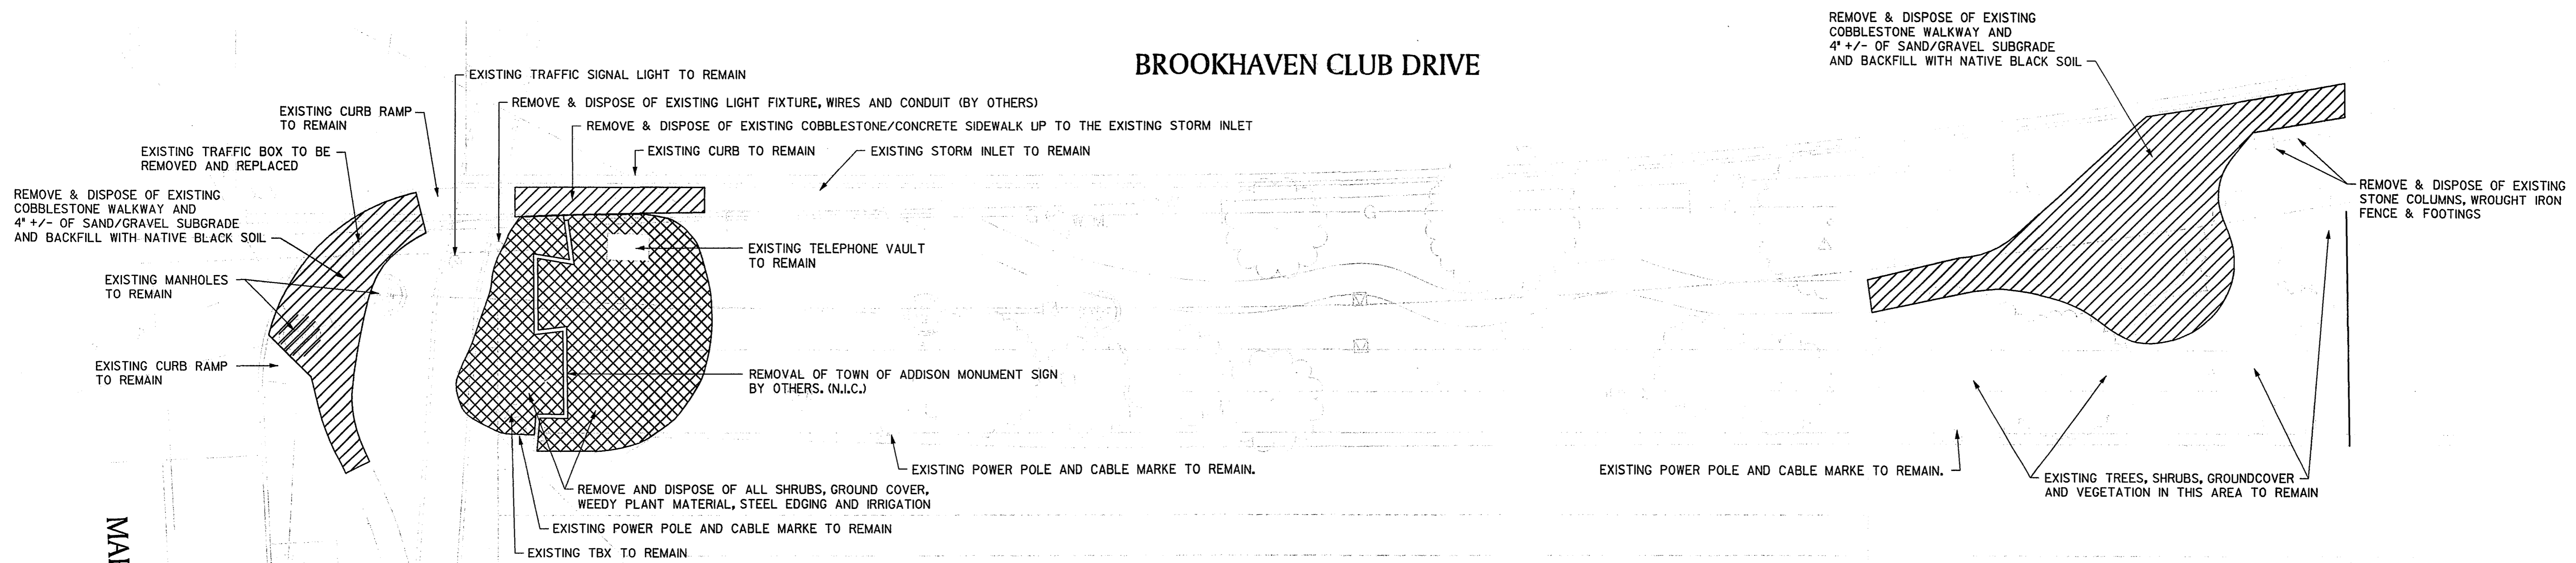


GENERAL NOTES:

1. THE CONTRACTOR IS RESPONSIBLE FOR LOCATION & VERIFICATION OF ALL OVERHEAD AND UNDERGROUND UTILITIES, AND TO PROTECT ALL PUBLIC & PRIVATE UTILITIES DURING CONSTRUCTION OF THIS PROJECT.
2. THE CONTRACTOR SHALL OBTAIN AND PAY FOR ALL PERMITS REQUIRED FOR CONSTRUCTION OF THIS PROJECT.
3. MATERIALS AND WORKMANSHIP SHALL CONFORM TO THE TOWN OF ADDISON STANDARDS & SPECIFICATIONS AND TO THE STANDARD SPECIFICATIONS FOR PUBLIC WORKS CONSTRUCTION FOR NORTH CENTRAL TEXAS, LATEST EDITION.

MARSH LANE

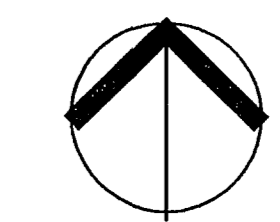

NORTH

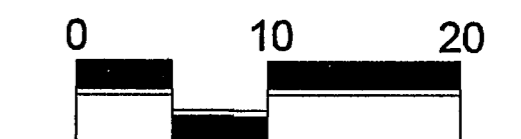

GRAPHIC SCALE IN FEET

DEMOLITION PLAN

F&A JOB NUMBER:
0228

DATE ISSUED:
Apr. 22, 2003

REVISIONS:

SHEET NUMBER:

D-1