


BROOKHAVEN CLUB DRIVE

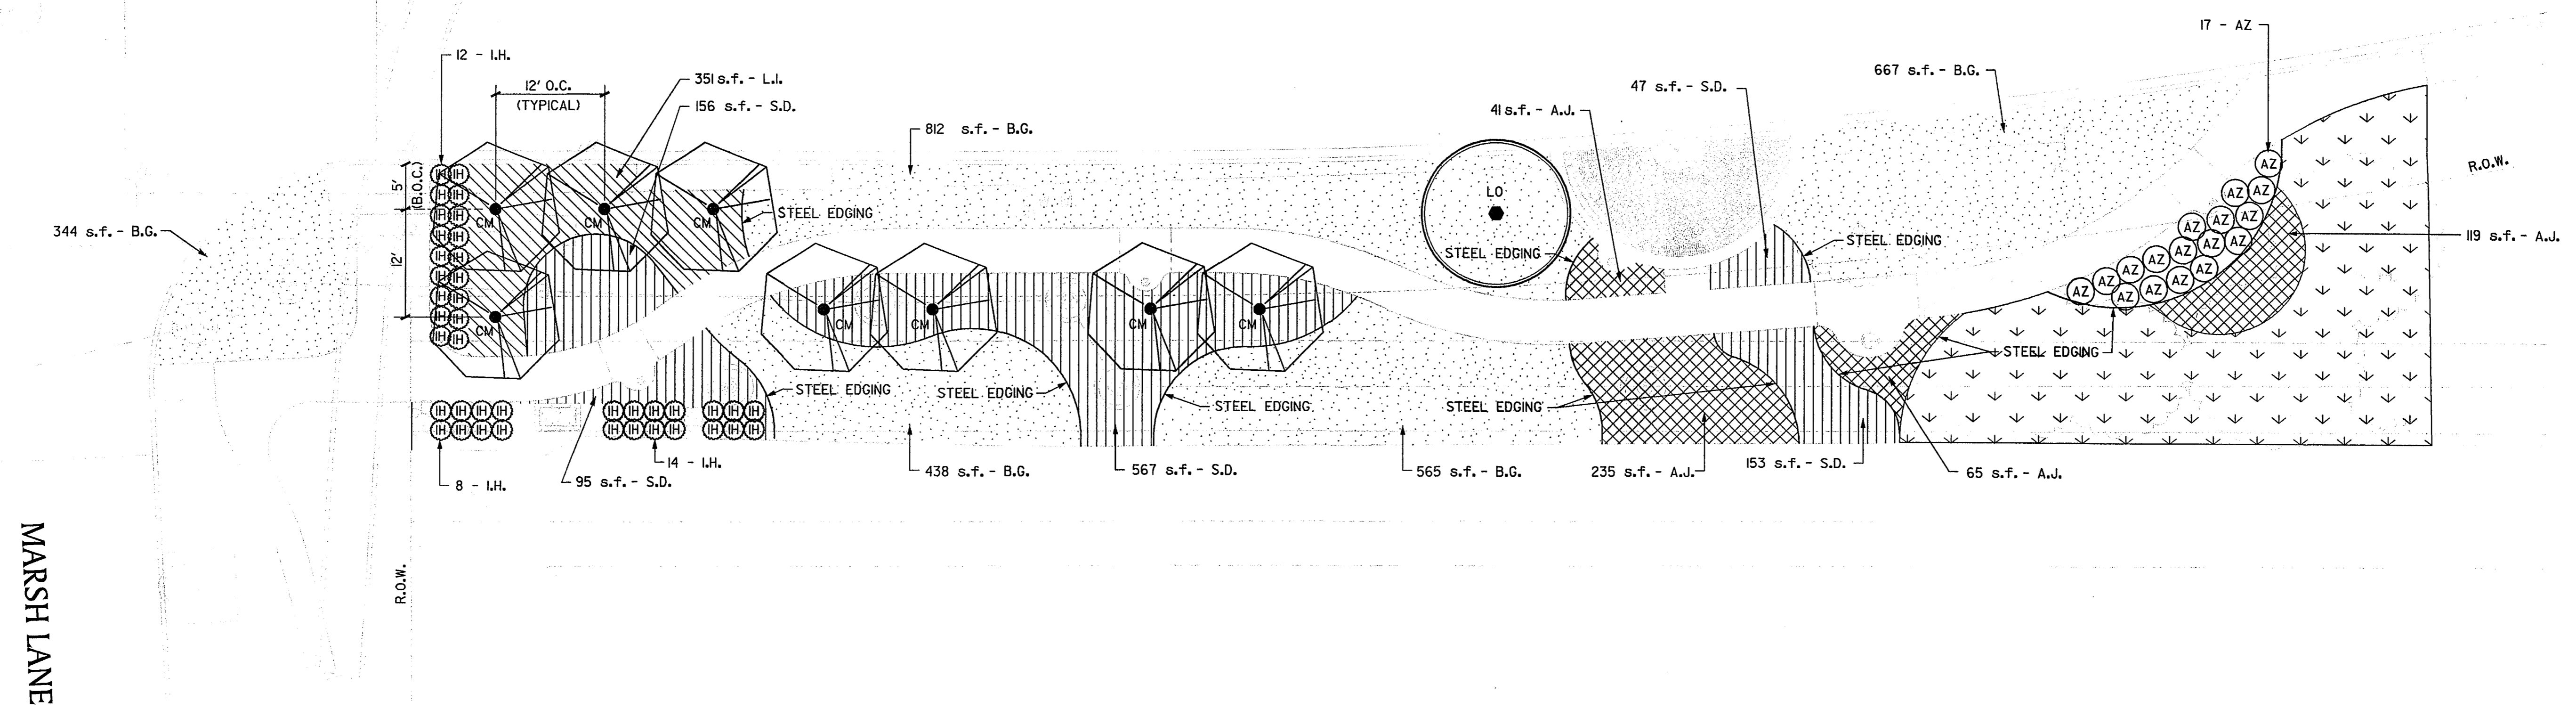


PLANTING NOTES:

1. CONTRACTOR SHALL NOT PARK ANY VEHICLE, STORE ANY MATERIALS, OR CREATE ANY TEMPORARY ACCESS ROADS UNDER THE DRIP-LINE OF ANY EXISTING TREES(S) ON SITE WHICH ARE NOT TO BE REMOVED.
2. ALL TREES DESIGNATED BY THE ENGINEERS TREE SURVEY AS "NOT TO BE REMOVED" SHALL BE PROTECTED IN ACCORDANCE TO THE TOWN OF ADDISON DEVELOPEMNT CODE REGULATIONS.
3. ALL TREES TO BE PLANTED SHALL BE PLANTED IN ACCORDANCE TO THE DETAIL(S), SEE SHEET DT-2, AND THE TOWN OF ADDISON DEVELOPEMNT CODE REGULATIONS.
4. THE CONTRACTOR SHALL VERIFY ALL LOCATIONS OF ALL UTILITIES SHOWN ON THIS PLAN, AS WELL AS ANY OTHERS IN THE FIELD PRIOR TO COMMENCEMENT OF WORK.
5. WRITTEN DIMENSIONS SHALL GOVERN OVER SCALED DIMENSIONS.
6. ALL PLANT MATERIAL LOCATIONS SHALL BE STAKED IN THE FIELD BY THE CONTRACTOR, AND APPROVED BY THE L.A. PRIOR TO INSTALLATION.
7. BED PREP FOR AZALEAS ONLY IS AS FOLLOWS:
  - EXCAVATE AND REMOVE EXISITNG SOIL TO A DEPTH OF 4".
  - BACKFILL WITH A MIXTURE OF 50% COMPOST, 50% SHREDDED HARDWOOD BARK, TEXAS GREEN SAND @ 1-2 lbs/cubic yd AND GRANULATED SULFUR @ 1lb/cubic yd. PLACE IN THE BED AREA TO A DEPTH OF 16". BE SURE TO THOROUGHLY SATURATE THIS MIXTURE IN A TUB OR WHEELBARROW PRIOR TO PLACING IT IN THE BED.
  - MOUND THE BEDS SO THAT THE FINISHED GRADE IS ABOUT 12" ABOVE THE ADJACENT GRADE.
  - TEAR OR CUT POT-BOUND ROOTS BEFORE PLANTING.

PLANT LEGEND

QTY.	SYMBOL	DESCRIPTION
		EXISTING TREES (TO REMAIN)
1		LIVE OAK
8		CRAPE MYRTLE
17		AZALEA
34		INDIAN HAWTHORNE
460 S.F.		ASIAN JASMINE
2826 S.F.		BERMUDA GRASS SOD
351 S.F.		LIRIOPE (BIG BLUE)
1018 S.F.		LIRIOPE (SILVER DRAGON)
		EXISTING VEGETATION

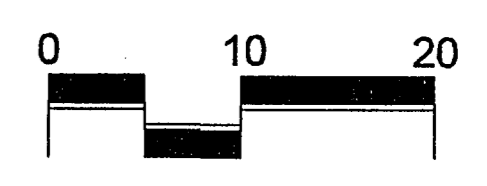

LANDSCAPE PLAN

BROOKHAVEN CLUB DRIVE PARK

Town of Addison  
Parks Recreation & Landscape Development  
P.O. Box 9010  
Addison, Texas 75001

F&A JOB NUMBER:  
0228

DATE ISSUED:  
Apr. 22, 2003

REVISIONS:

SHEET NUMBER:

LP-1