



BROOKHAVEN CLUB DR.
ADDISON, TEXAS

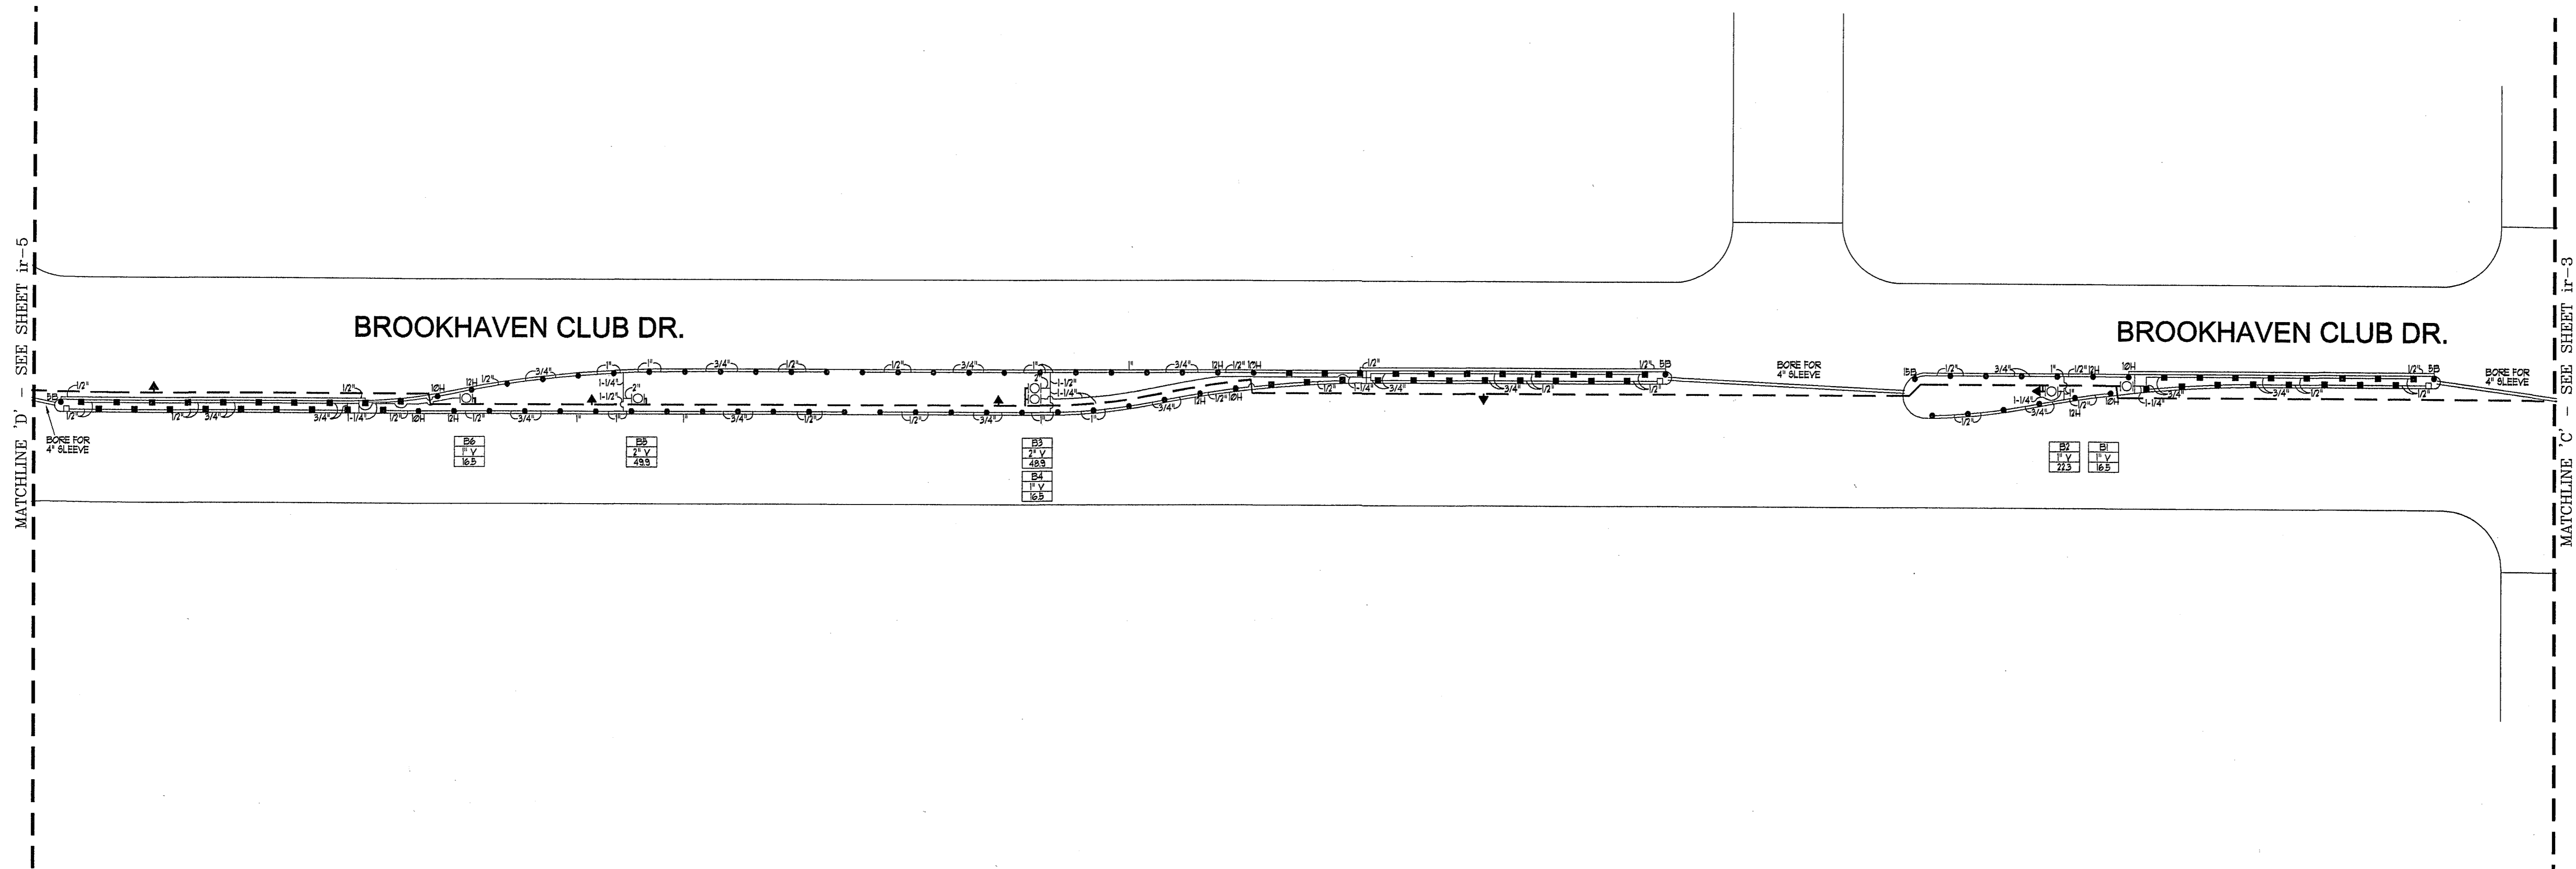

itc
IRRI*TECH
CORPORATION

DESIGN DEPARTMENT
12650 SCHROEDER RD.
DALLAS, TEXAS 75243
TEL: (972) 231-5151
FAX: (972) 231-5172

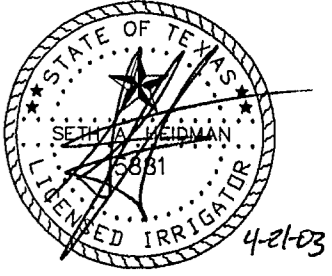

Revisions

No.	Date	Items
△		
△		
△		
△		
△		

Drawn: sah
 Appr.: sah
 Scale: 1"=30'-0"
 Date: 04/21/03
 Project No: 02066

Sheet Title
**IRRIGATION
 PLAN**