

SPRING VALLEY ROAD

LANE

MARSH

BROOKHAVEN DRIVE

EXIST. WATER M.H.  
CONNECT TO EXISTING 8" WATER

INSTALL:  
1-8" TEE  
1-8" VALVE  
1-12" x 8" REDUCER  
1-22" BEND

INSTALL:  
1-6" STUB OUT  
1-12" x 8" REDUCER  
1-6" VALVE

INSTALL:  
2-2" STUB OUT  
2-6" VALVES  
Δ=57°28'31"  
R=334.00  
T=190.80  
L=346.71

INSTALL:  
2-4" STUB OUT  
2-6" VALVES  
Δ=41°24'20"  
R=434.00  
T=170.87  
L=337.62

INSTALL 2-6" STUB OUT TO VALVE

Δ=47°00'  
R=200.00  
T=314.01  
L=578.65


CONNECT TO EXIST. 8" WATER

INSTALL 2" VALVE  
Δ=49°00'  
R=200.00  
T=364.58  
L=684.17

INSTALL 1-8" VALVE

Δ=57°28'31"  
R=334.00  
T=190.80  
L=346.71

Δ=41°24'20"  
R=434.00  
T=170.87  
L=337.62

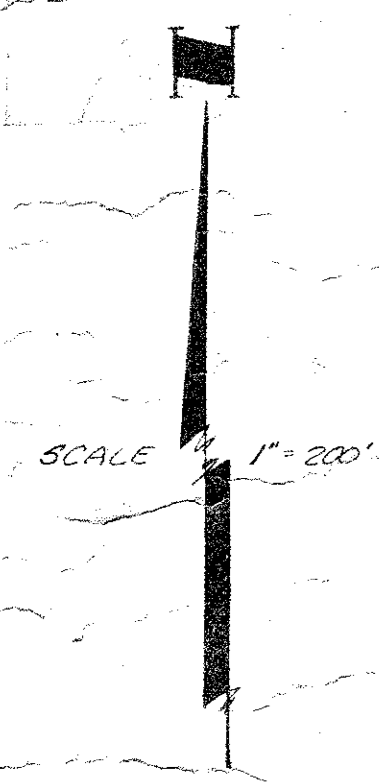


729.52  
156.16  
883.38

Drawer 1  
#12

Drawer #1  
#12



|  |       |        |         |
|--|-------|--------|---------|
| WATER                                  |       |        |         |
| BILLY L. STEPHENSON<br>CITY OF ADDISON |       |        |         |
| DESIGN                                 | DRAWN | DATE   | SCALE   |
| B.L.S.                                 | J.A.  | APR 69 | 1"=200' |

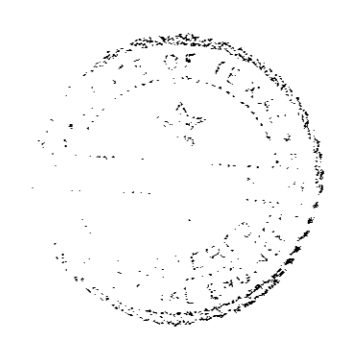

LANE

MARSH

BROOKHAVEN CREEK

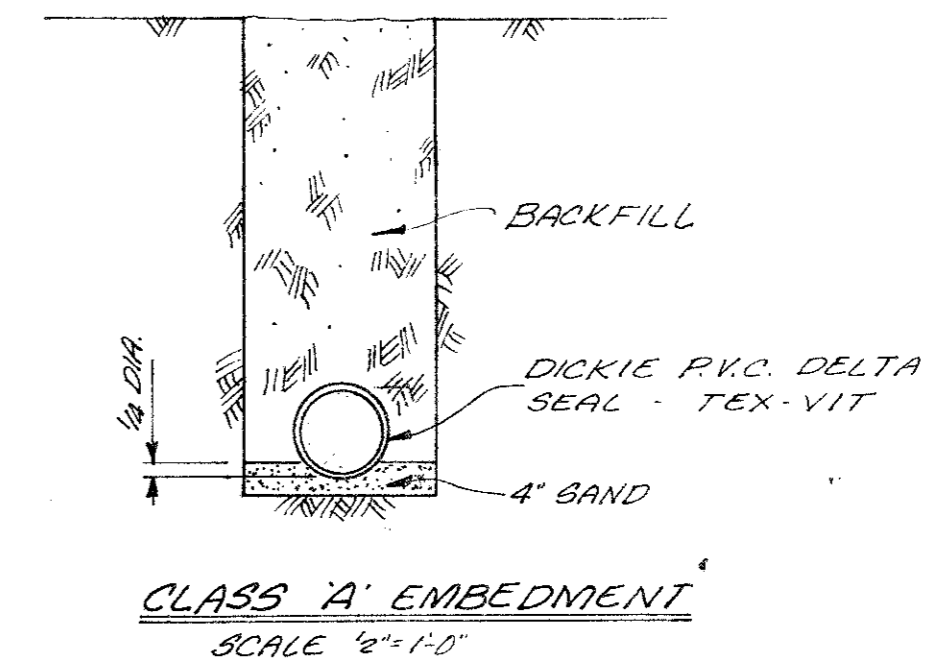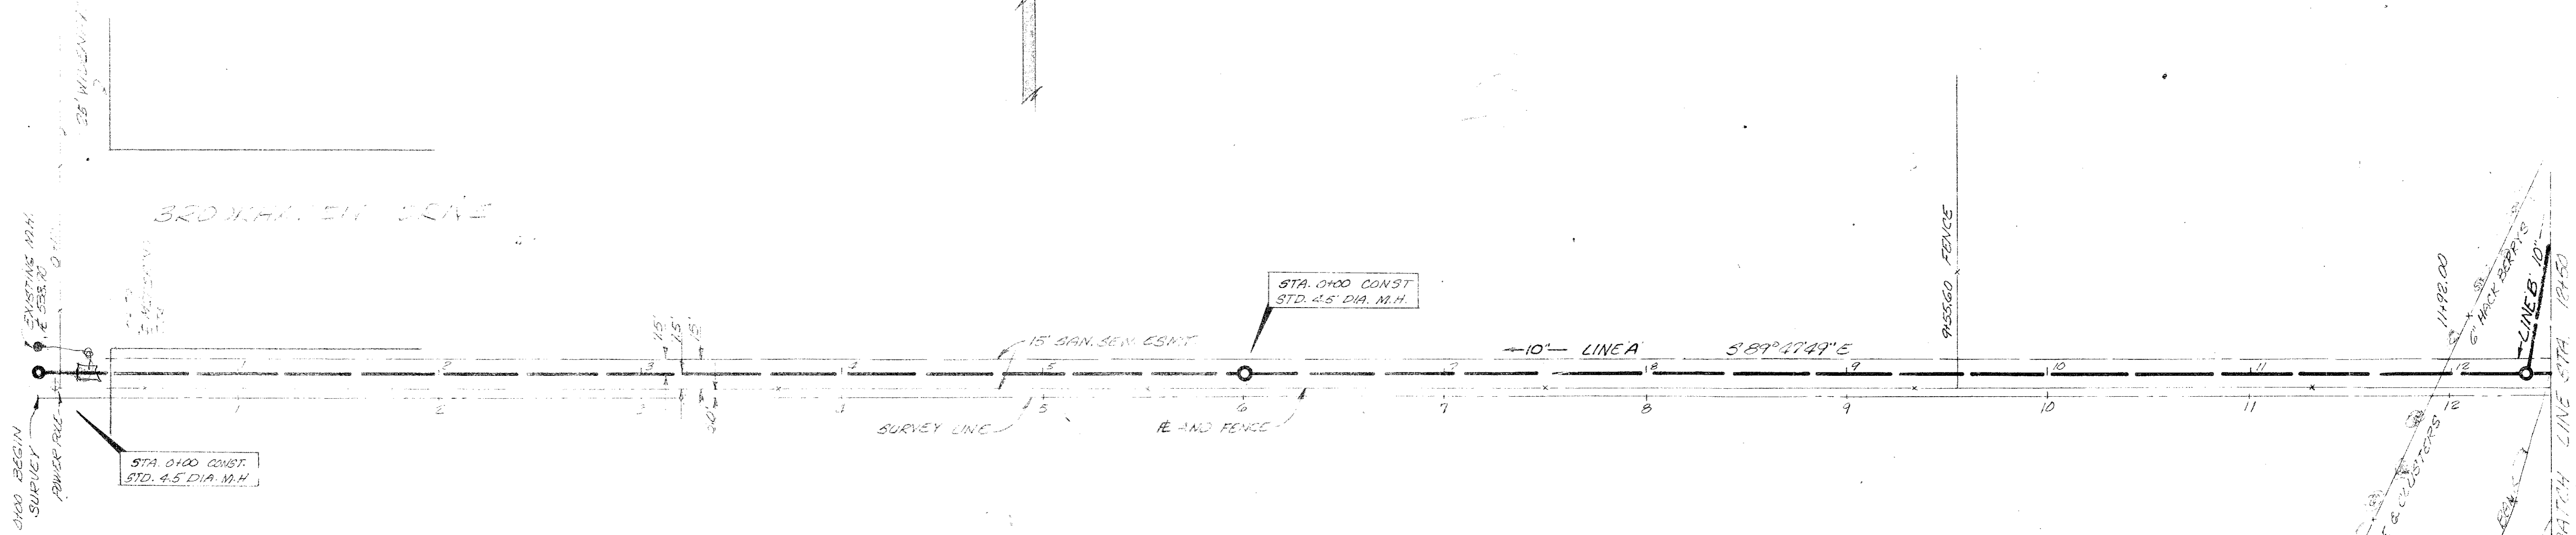



B.M. CUT IN G.F. TURNER CON.  
 LIGHT STANDARD & BROOKHAVEN  
 DR. 75' WEST OF MARSH LANE  
 ELEV. 546.85



**SANITARY SEWER MAIN**  
 LINE 'A'

BILLY L. STEPHENSON & ASSOC. - ENG.  
 CITY OF ADDISON, TEXA

| DESIGN | DRAWN | DATE    | SCALE                   | NOTES | FILE |
|--------|-------|---------|-------------------------|-------|------|
| B.L.S. | J.A.  | FEB. 69 | 1" = 40' H<br>1" = 6' V | R.H.  |      |

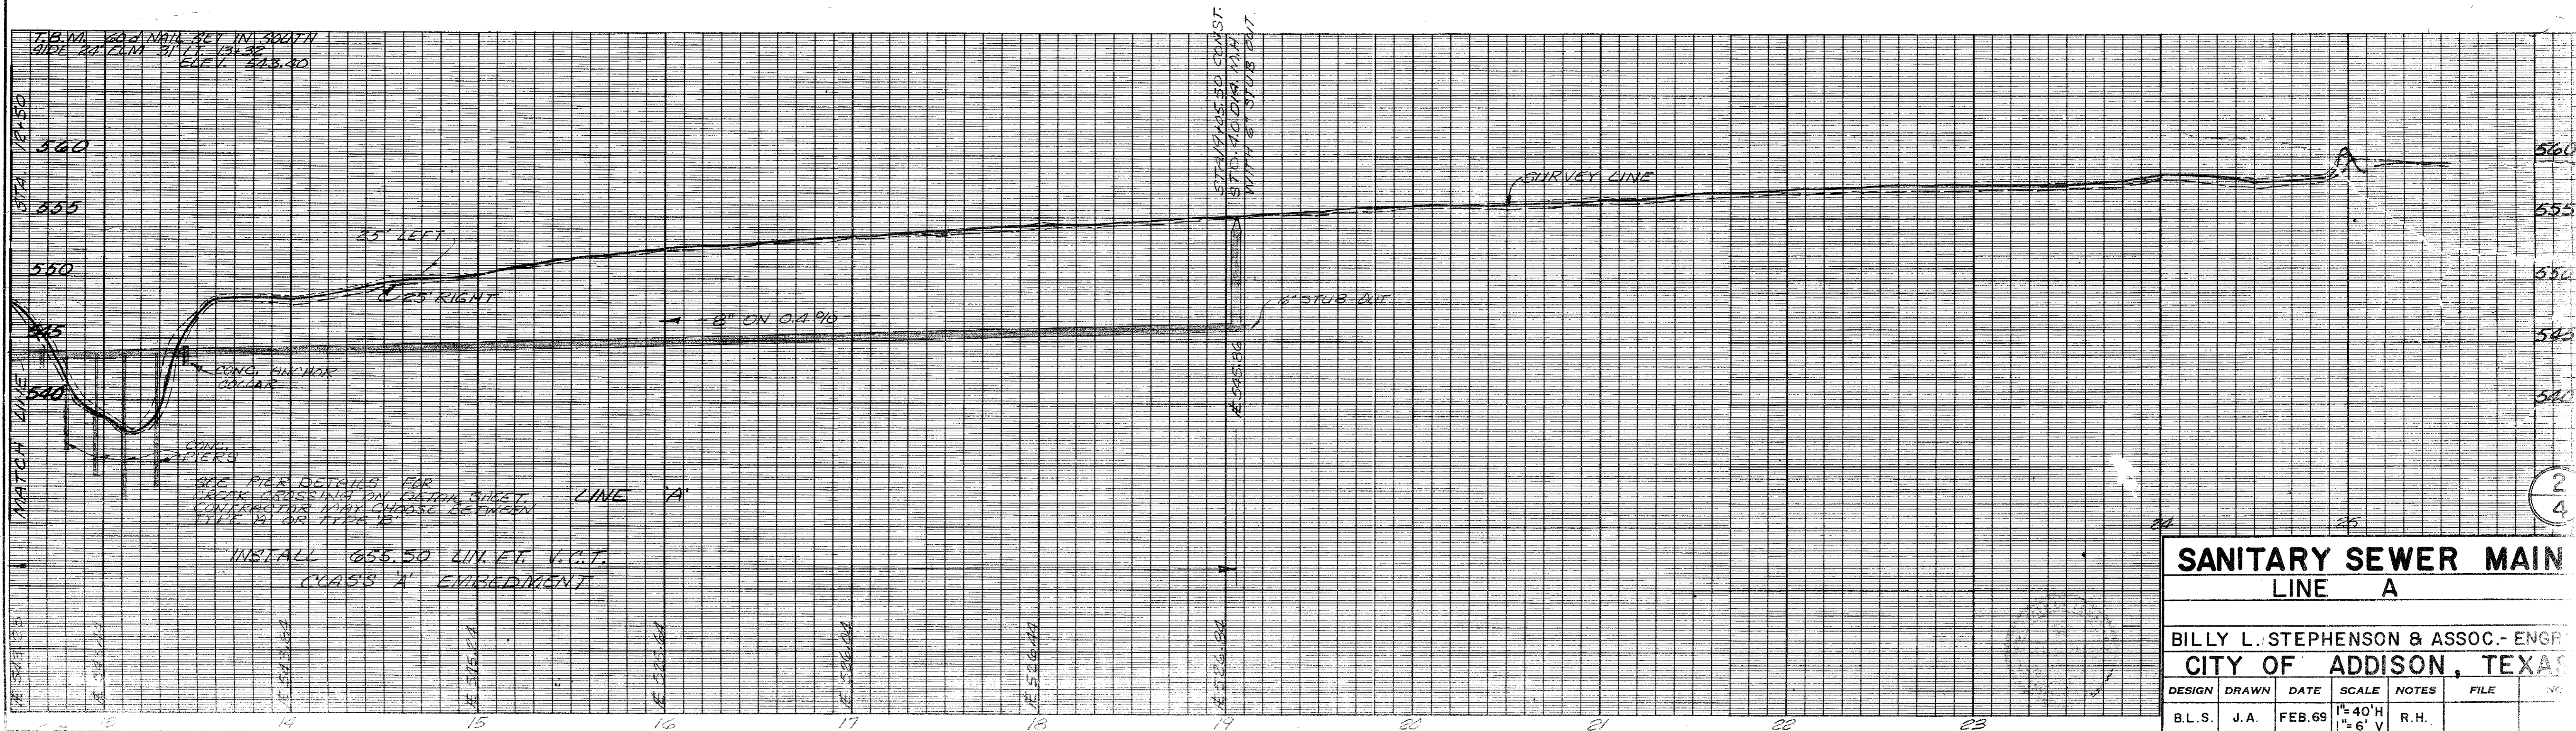
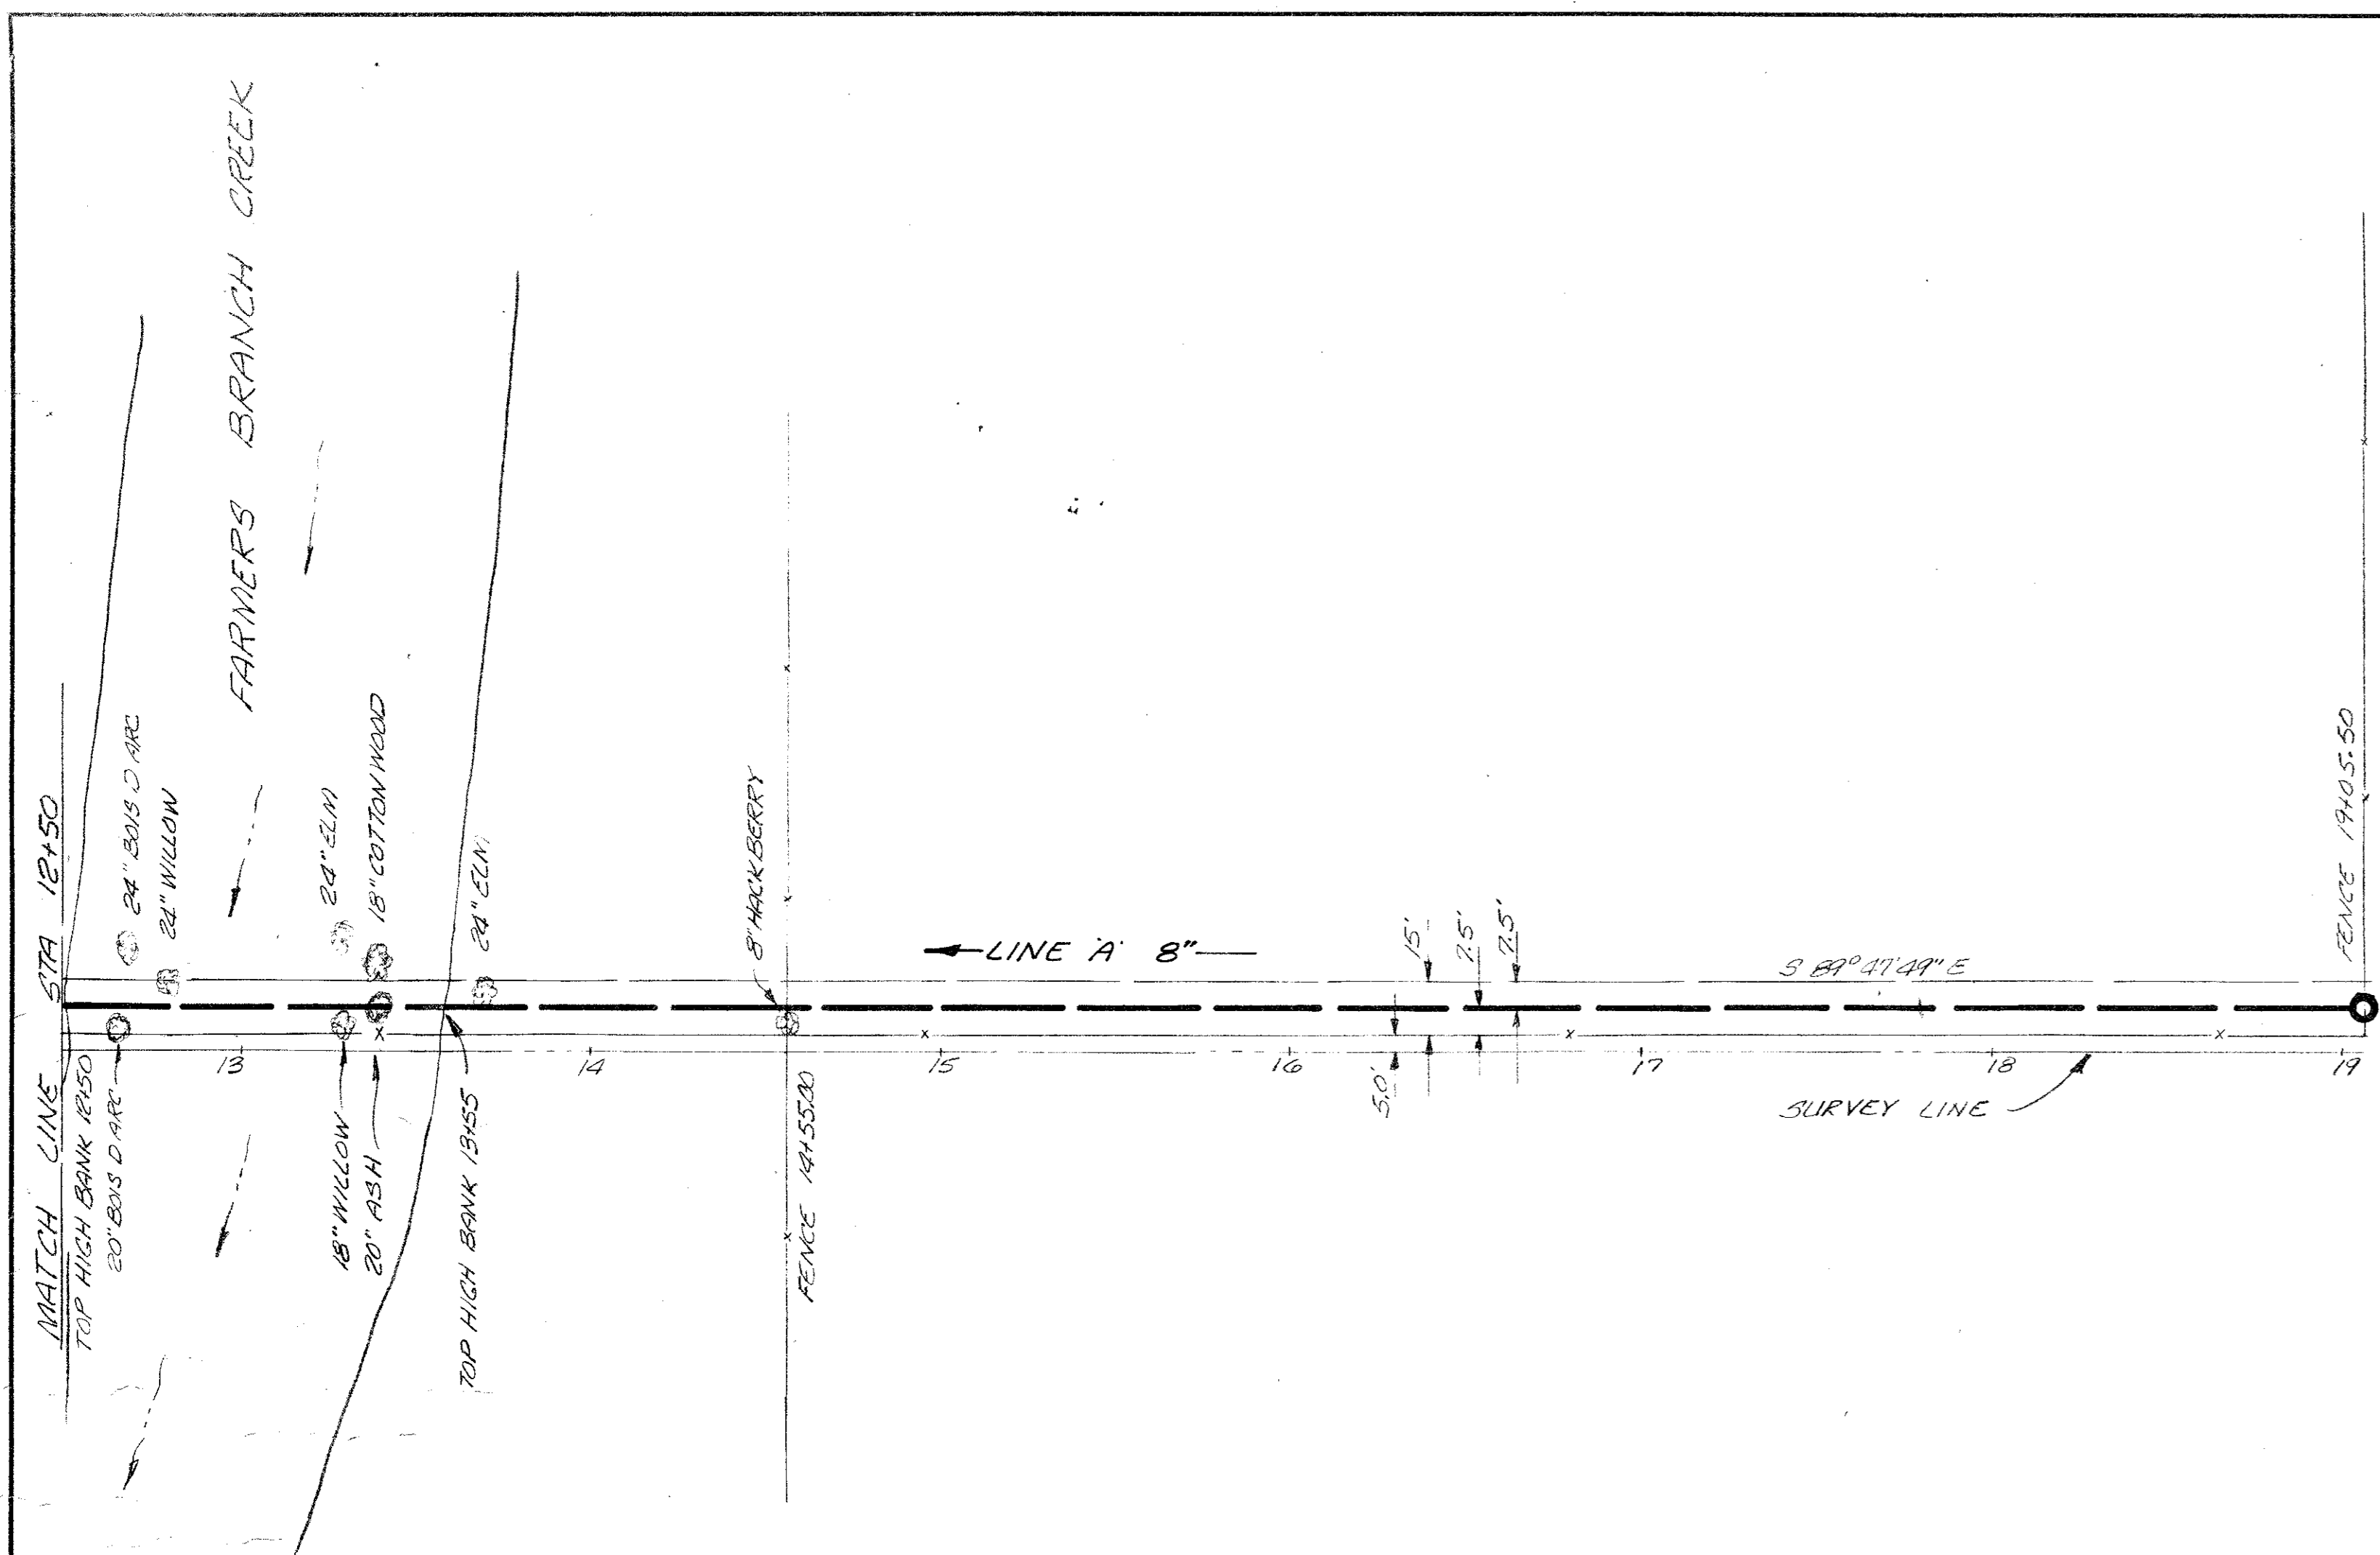


**SANITARY SEWER MAIN  
LINE A**



BILLY L. STEPHENSON & ASSOC. - ENGR.  
CITY OF ADDISON, TEXAS

| DESIGN | DRAWN | DATE    | SCALE                   | NOTES | FILE | NO. |
|--------|-------|---------|-------------------------|-------|------|-----|
| B.L.S. | J.A.  | FEB. 69 | 1" = 40' H<br>1" = 6' V | R.H.  |      |     |

2  
4

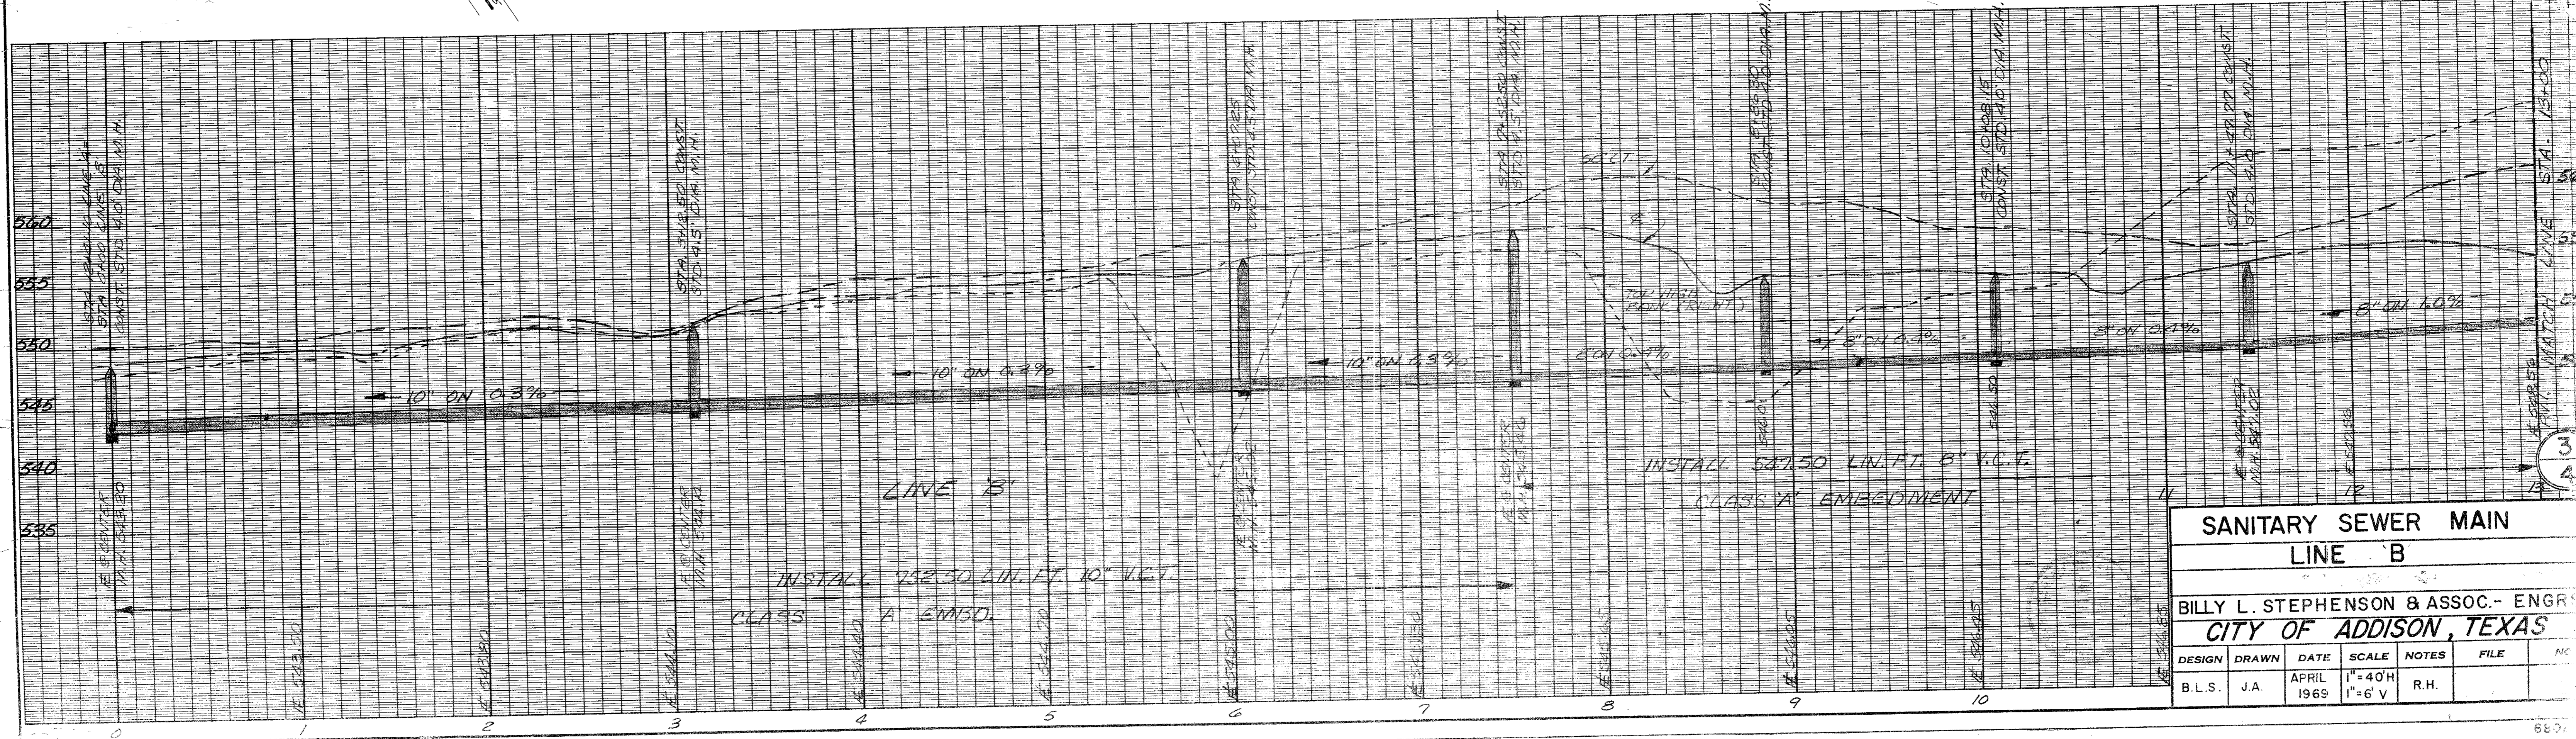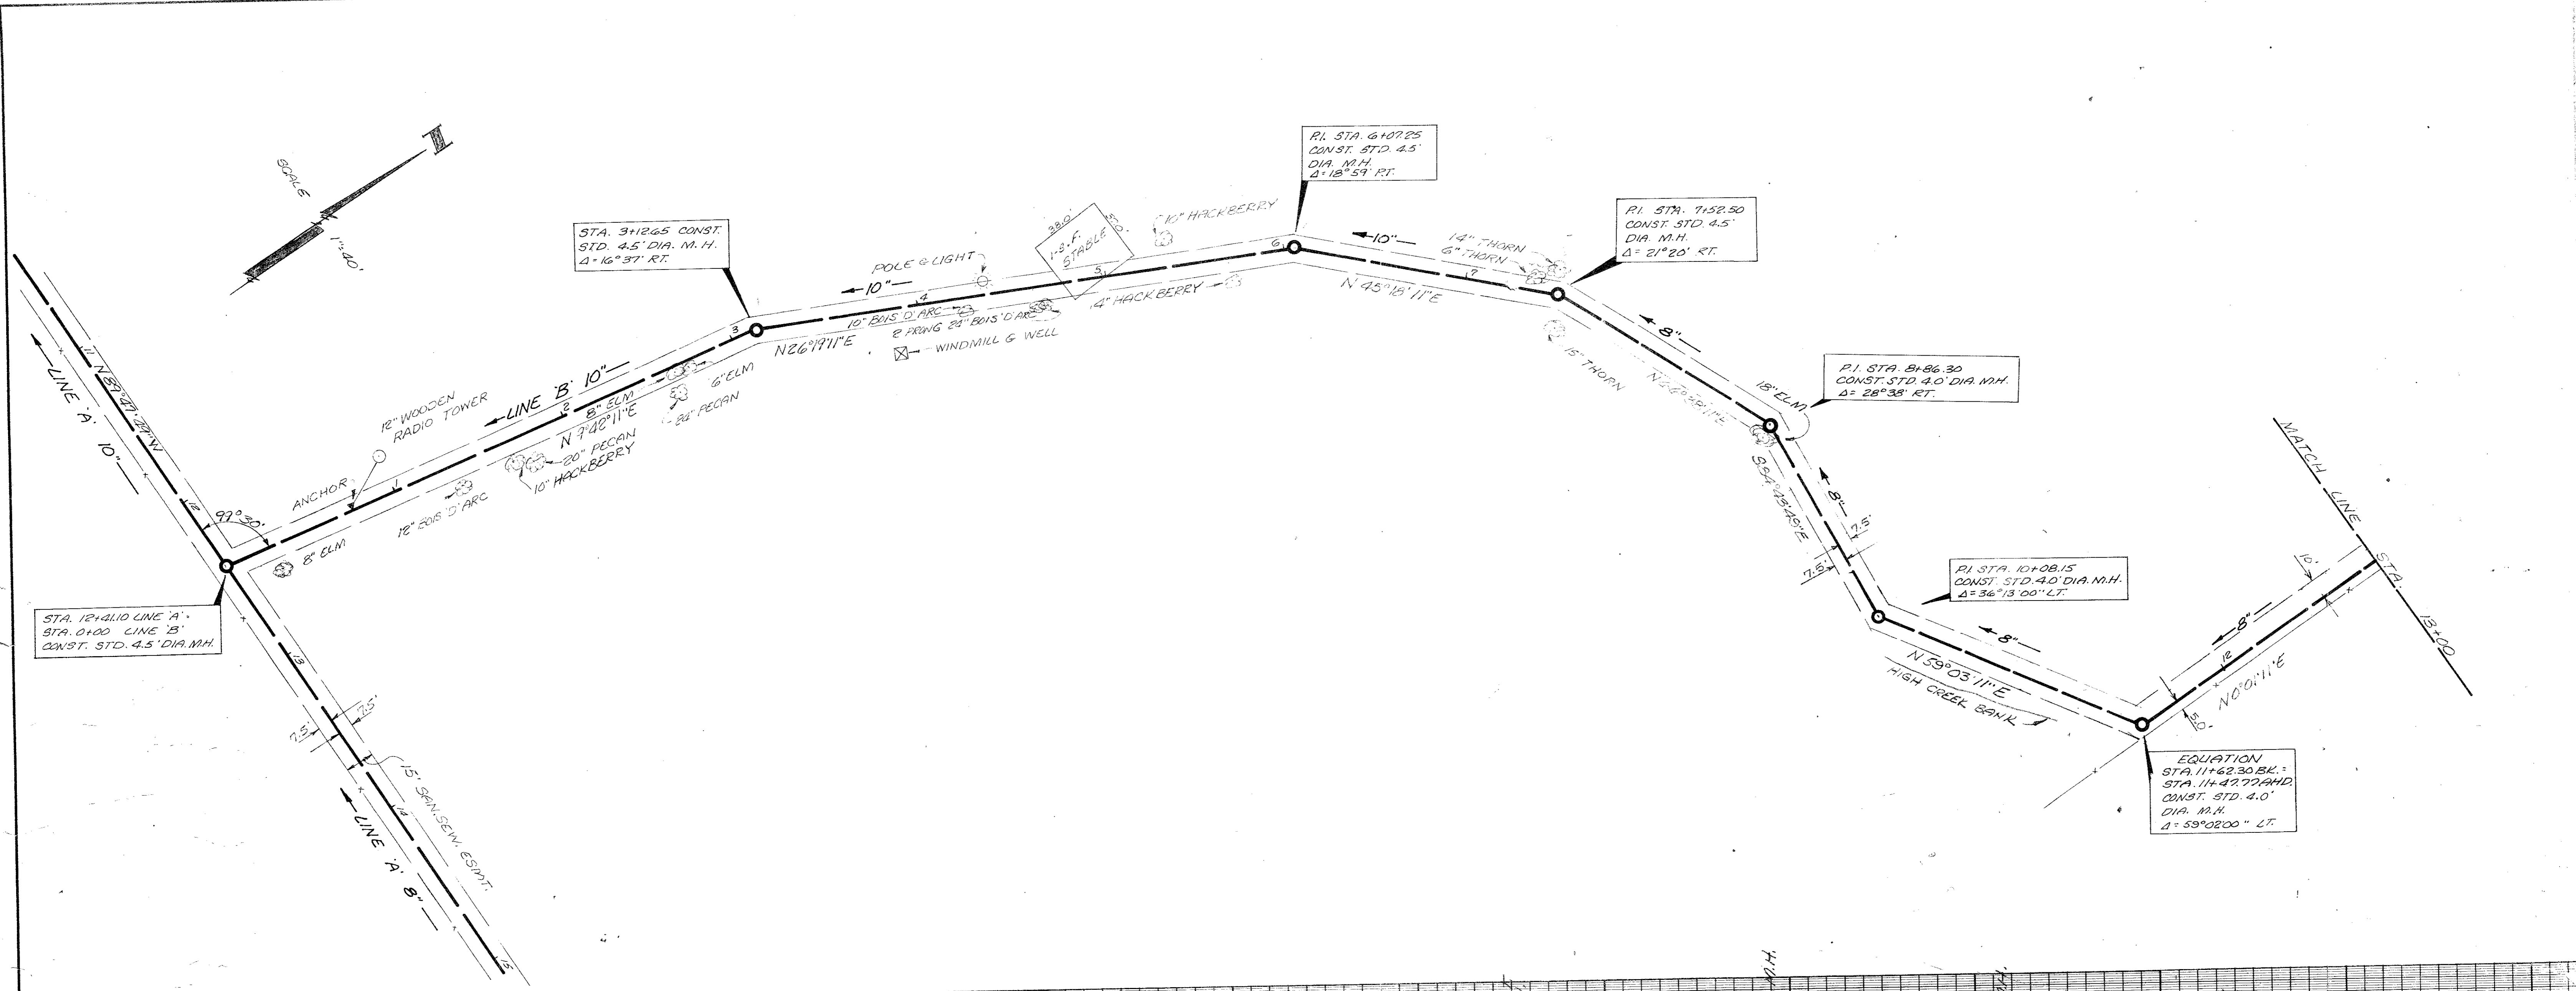

| SANITARY SEWER MAIN                   |       |            |                         |       |      |     |
|---------------------------------------|-------|------------|-------------------------|-------|------|-----|
| LINE 'B'                              |       |            |                         |       |      |     |
| BILLY L. STEPHENSON & ASSOC. - ENGRS. |       |            |                         |       |      |     |
| CITY OF ADDISON, TEXAS                |       |            |                         |       |      |     |
| DESIGN                                | DRAWN | DATE       | SCALE                   | NOTES | FILE | NO. |
| B.L.S.                                | J.A.  | APRIL 1969 | 1" = 40' H<br>1" = 6' V | R.H.  |      |     |

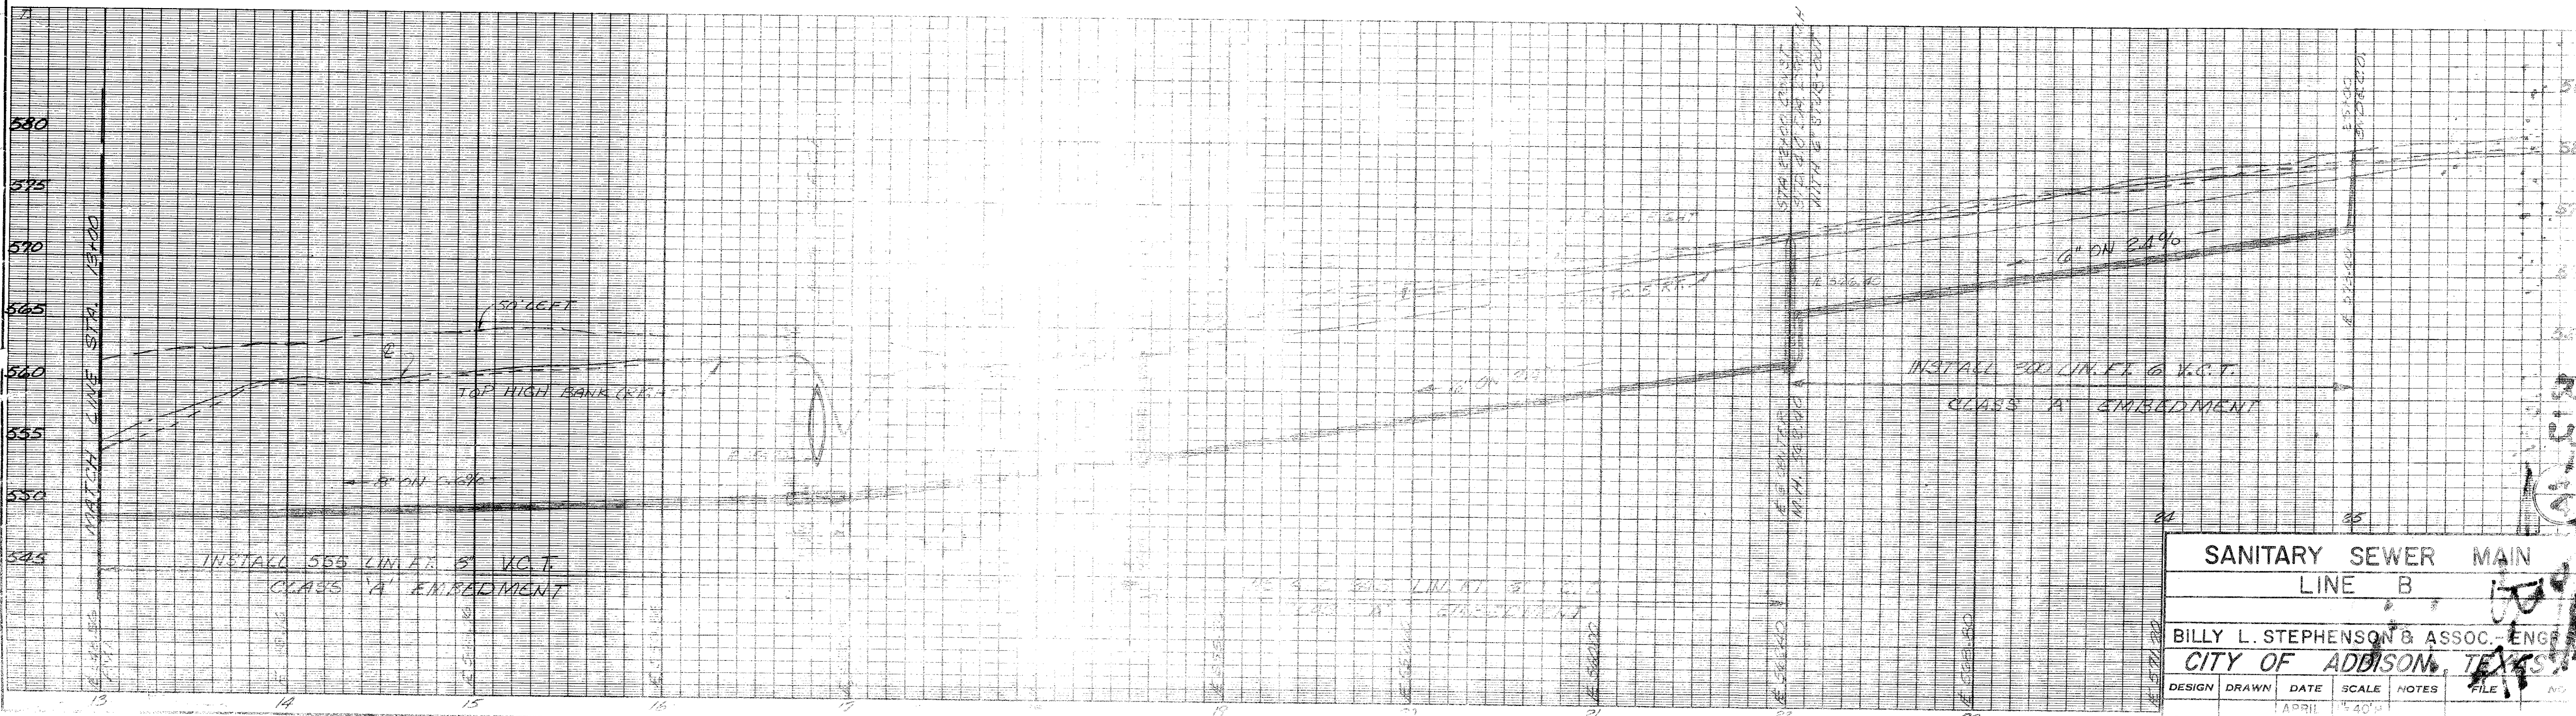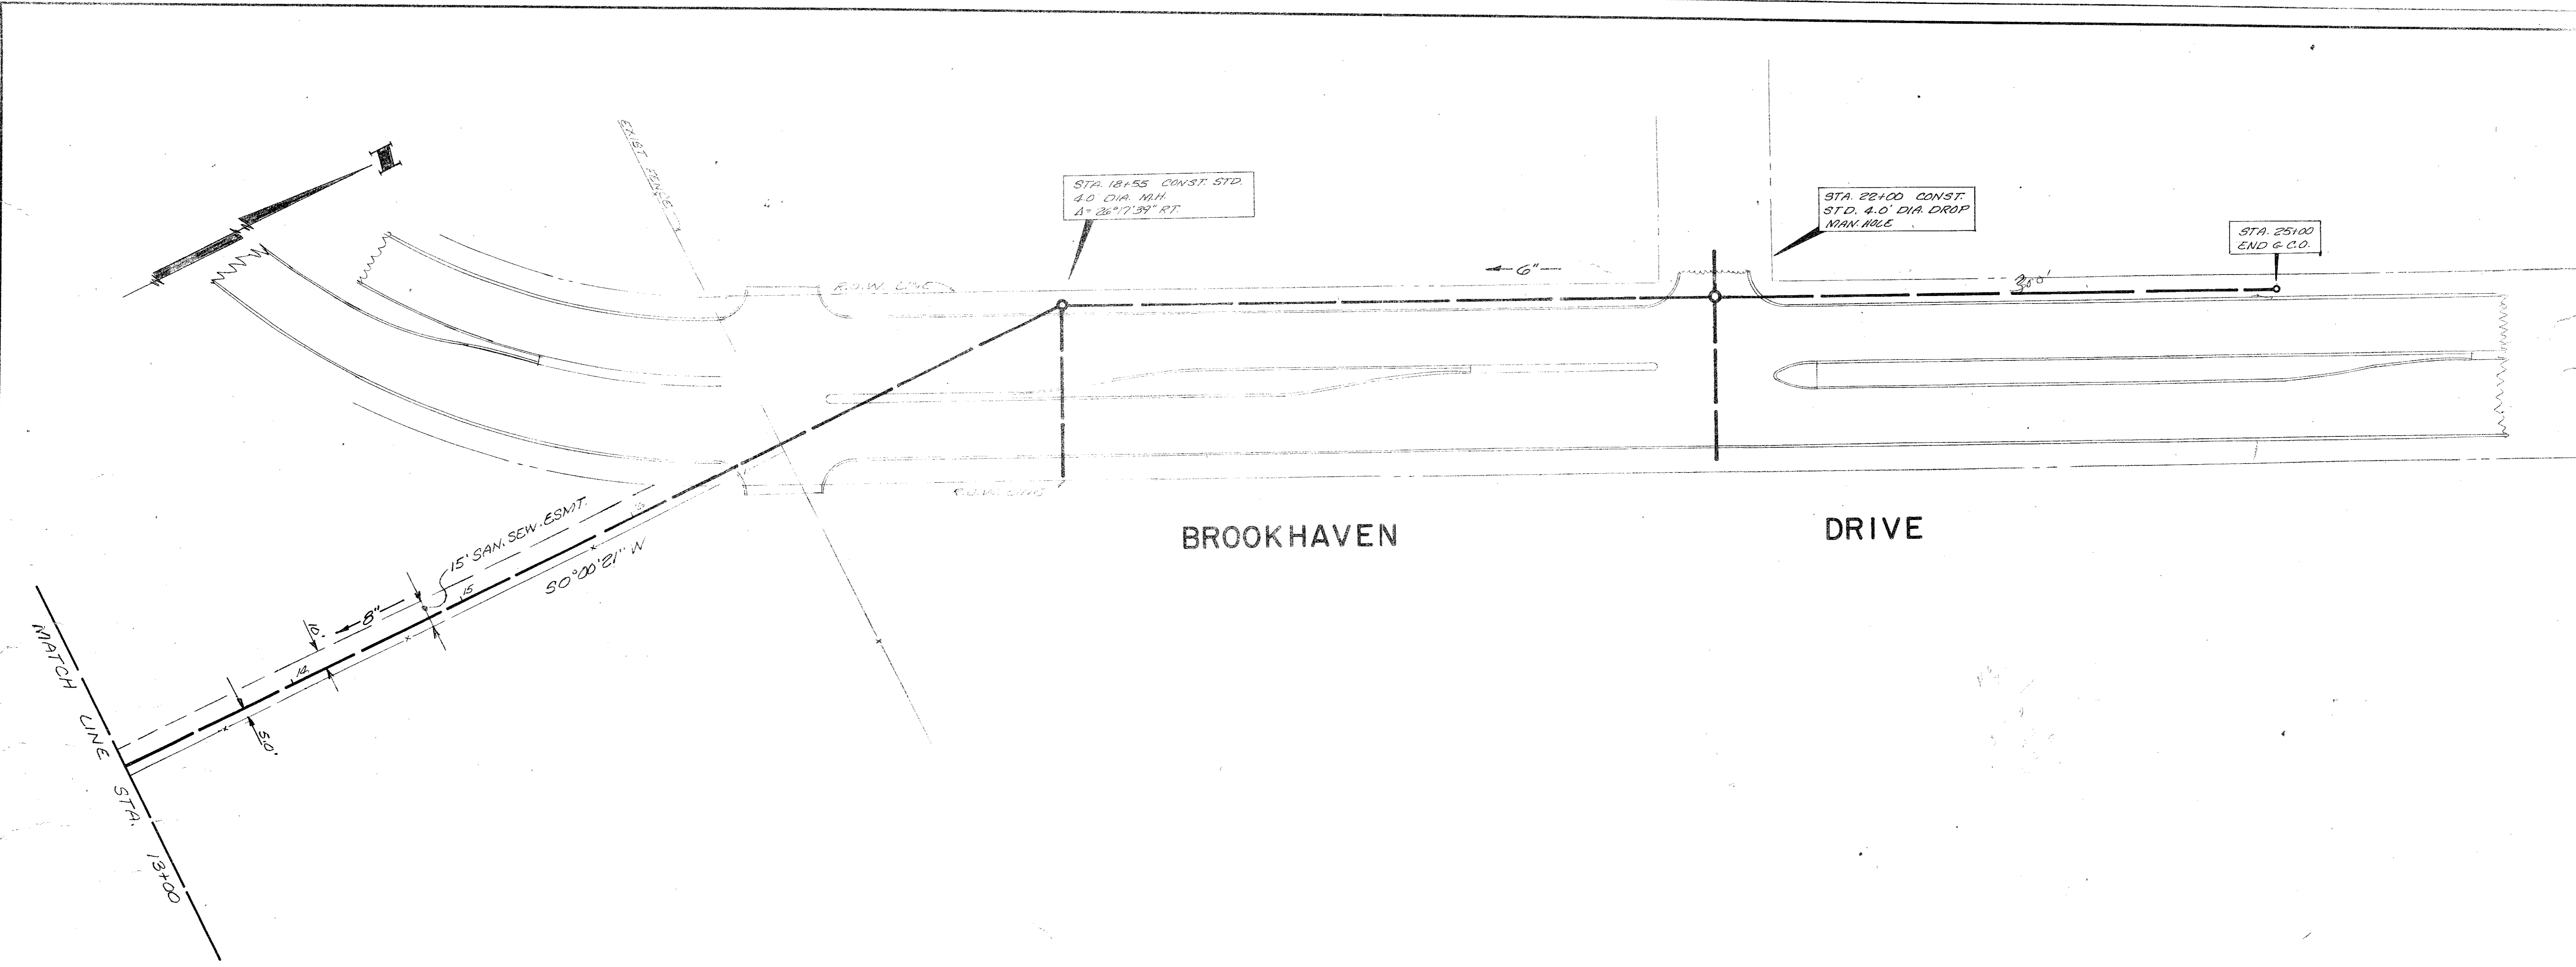

|                                      |       |       |          |       |      |     |
|--------------------------------------|-------|-------|----------|-------|------|-----|
| SANITARY SEWER MAIN                  |       |       |          |       |      |     |
| LINE B                               |       |       |          |       |      |     |
| BILLY L. STEPHENSON & ASSOC., ENGRS. |       |       |          |       |      |     |
| CITY OF ADDISON, TEXAS               |       |       |          |       |      |     |
| DESIGN                               | DRAWN | DATE  | SCALE    | NOTES | FILE | NO. |
|                                      |       | APRIL | 1" = 40' |       |      |     |