
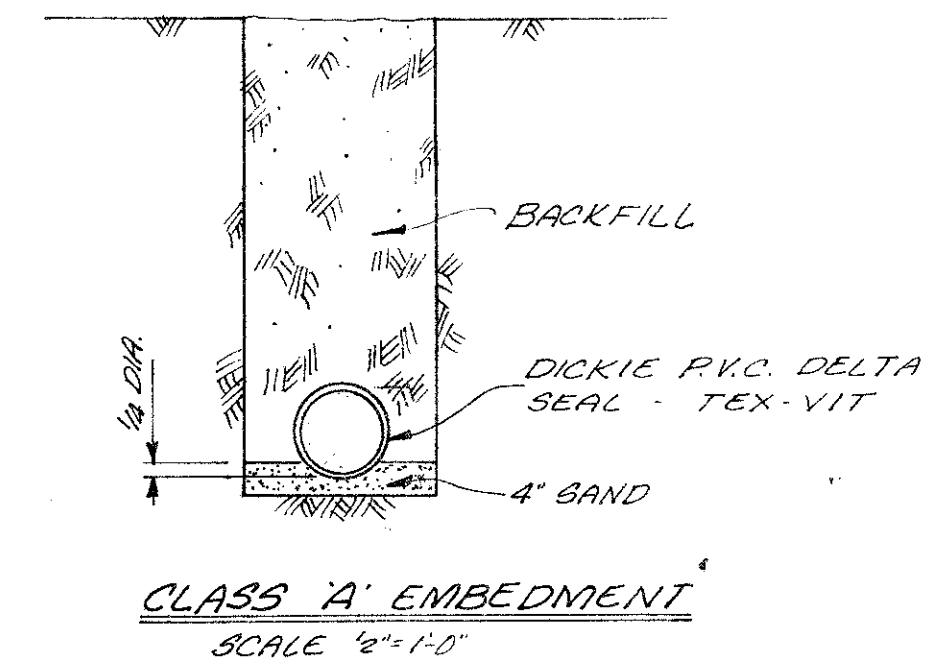


LANE

MARSH

BROOKHAVEN CREEK

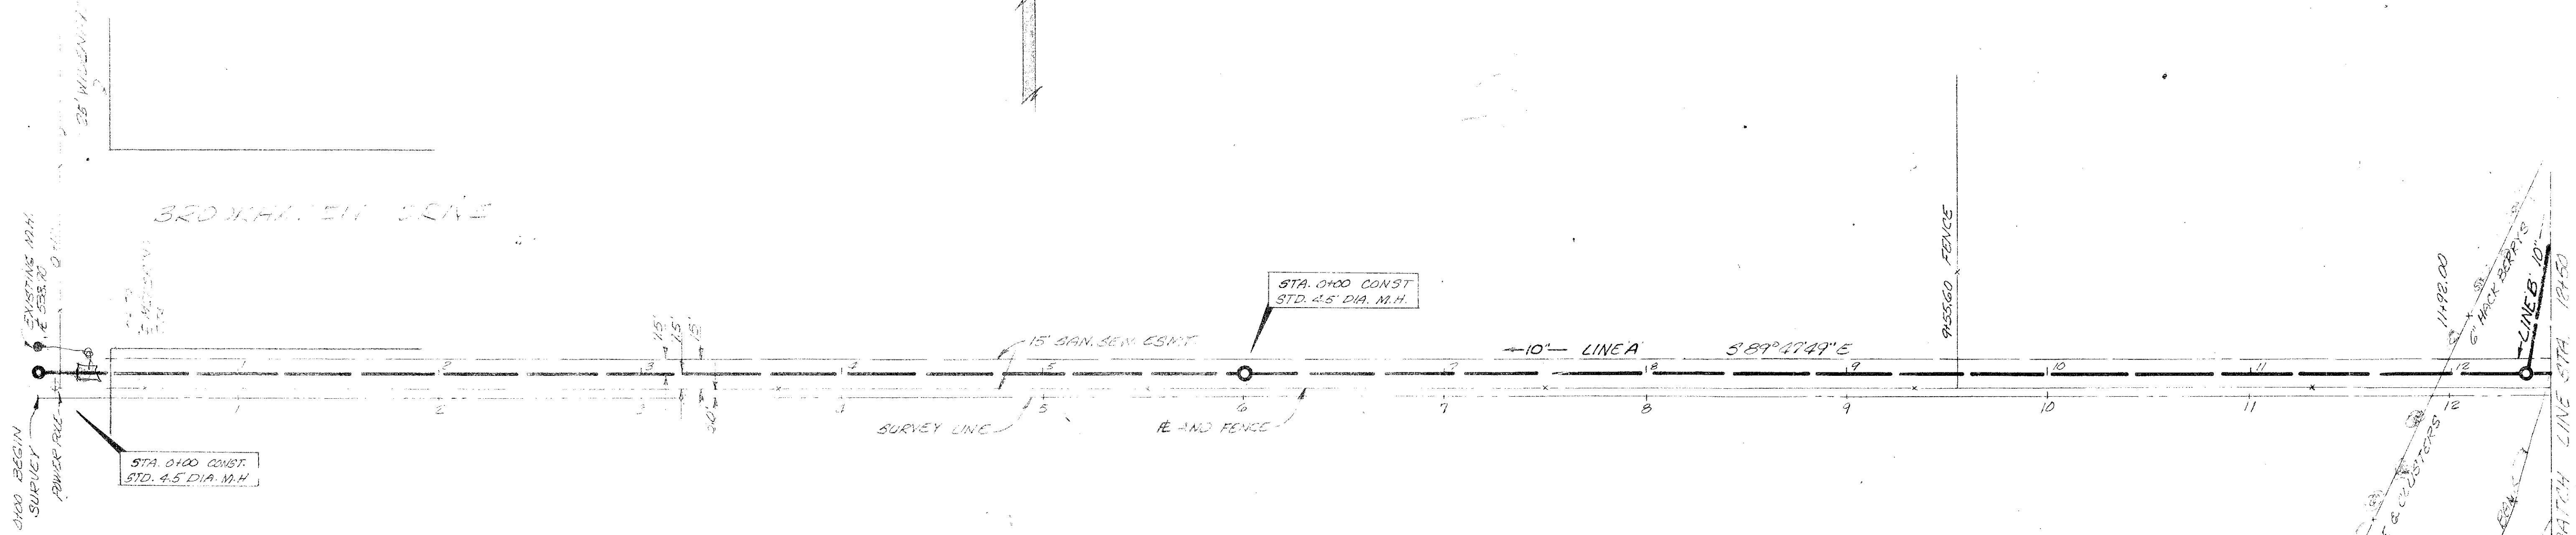

B.M. CUT IN G.F. TURNER CON.
 LIGHT STANDARD & BROOKHAVEN
 DR. 15' WEST OF MARSH LANE
 ELEV. 546.85



SANITARY SEWER MAIN
 LINE 'A'

BILLY L. STEPHENSON & ASSOC. - ENG.
 CITY OF ADDISON, TEXA

DESIGN	DRAWN	DATE	SCALE	NOTES	FILE
B.L.S.	J.A.	FEB. 69	1" = 40' H 1" = 6' V	R.H.	