


FINAL SURVEY BY DATE
 SURVEYED BY DATE
 PLOTTED BY DATE
 NOTE BOOK NO. AREAS CHECKED

ORIGINAL SURVEY BY DATE
 SURVEYED BY DATE
 PLOTTED BY DATE
 NOTE BOOK NO. AREAS CHECKED

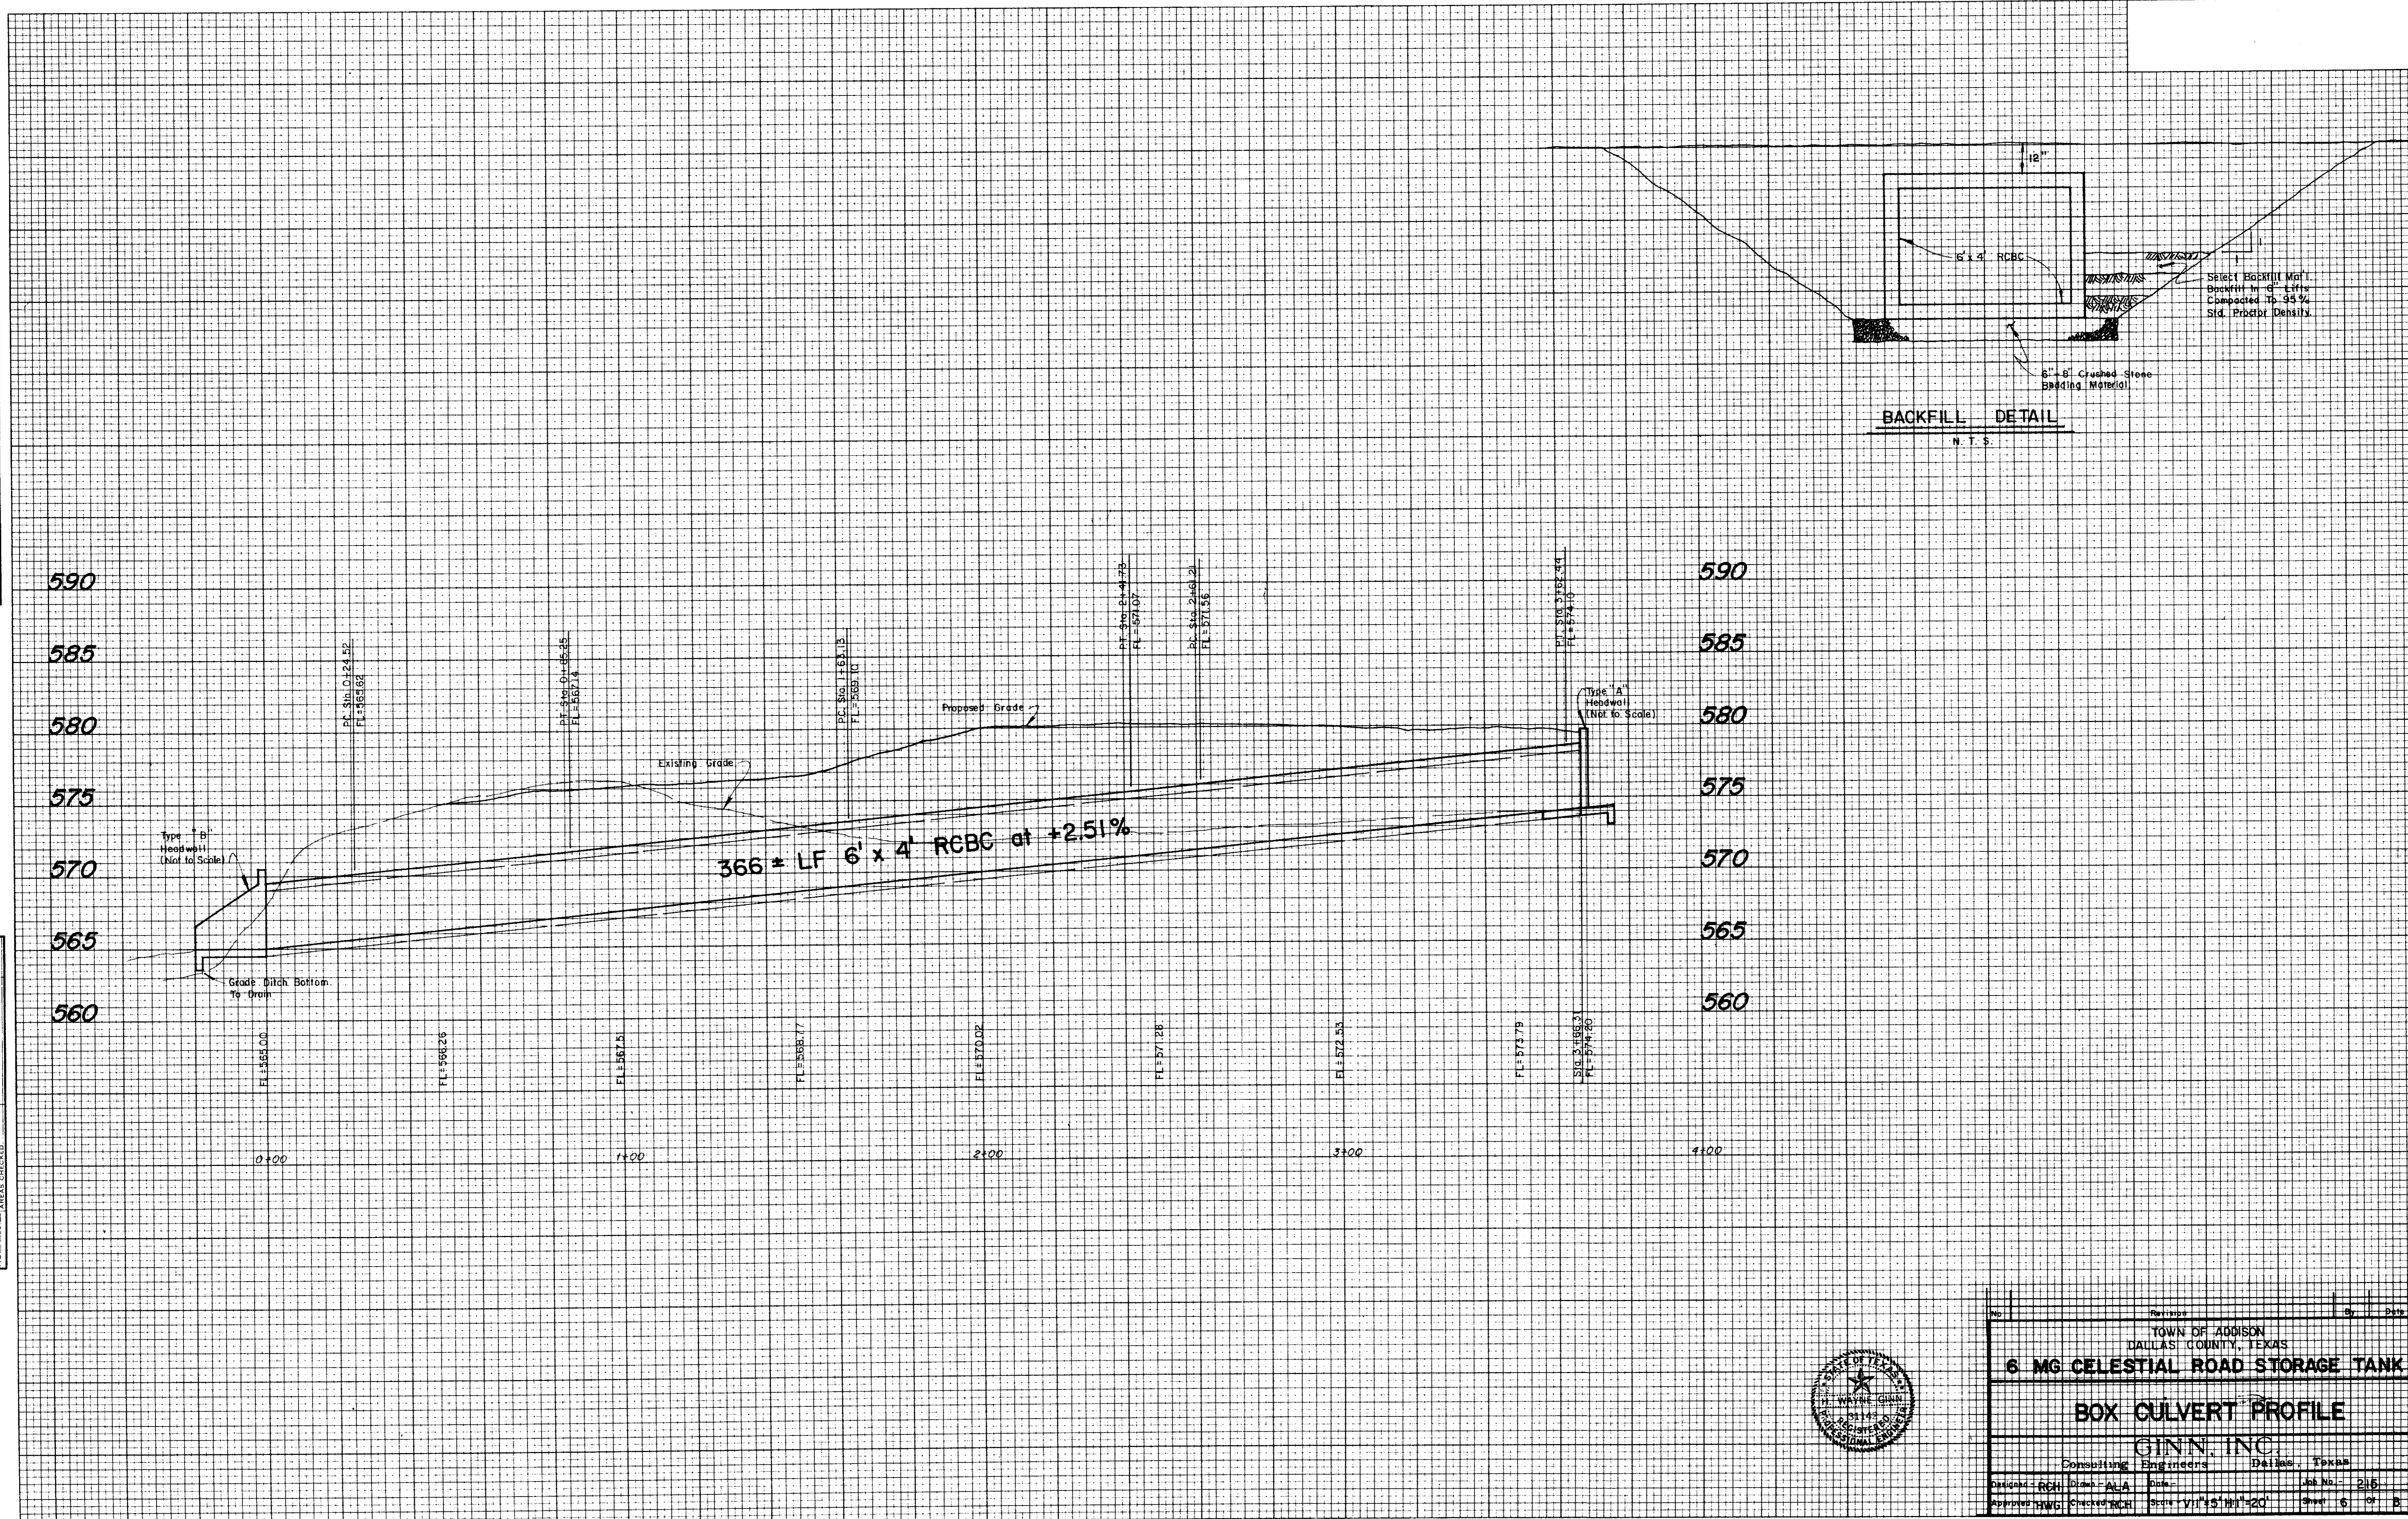

No.	Revisions	By	Date
TOWN OF ADDISON DALLAS COUNTY, TEXAS			
6 MG CELESTIAL ROAD STORAGE TANK			
BOX CULVERT PROFILE			
GINN, INC.			
Consulting Engineers Dallas, Texas			
Designed - RCH	Drawn - ALA	Date -	Job No. - 215
Approved - HWG	Checked - RCH	Scale - 1/4" = 1'-0"	Sheet 6 of 6