


These plans and related specifications were prepared for construction of this specific project only. Reuse of these documents is not permitted without written authorization of Shimek, Jacobs & Finklea

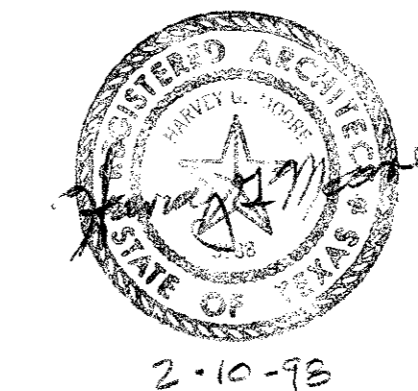

<b>TOWN OF ADDISON, TEXAS</b>		
CELESTIAL ROAD PUMP STATION ADDITIONS		
<b>GENERATOR BUILDING</b>		
SHIMEK, JACOBS & FINKLEA, L.L.P. CONSULTING ENGINEERS Dallas, Texas		
DESIGNED BY	PROJECT	SHEET NO.
DRAWN BY	DATE	OF SHEETS
HGM	97 180 FEBRUARY, 1998	A2 SHEETS