

NOTE:  
CONTRACTOR TO CONFIRM  
LOCATION AND WIDTH OF DRIVES  
SHOWN.

REMOVE EXIST. 12\"/>


PROPOSED 8\"/>

2.3 AC.  
10.5  
C.F.S.

B.M. -  
TOP OF CURB NORTHEAST CORNER OF SSBA  
CONC. PARKING LOT.....ELEV. 615.74

NOTE:  
Contractor shall expose existing storm water subdrain  
at north edge of asphalt parking area and connect to  
to the grate inlet or to the 21\"/>

REVISED: MAY 1, 1979

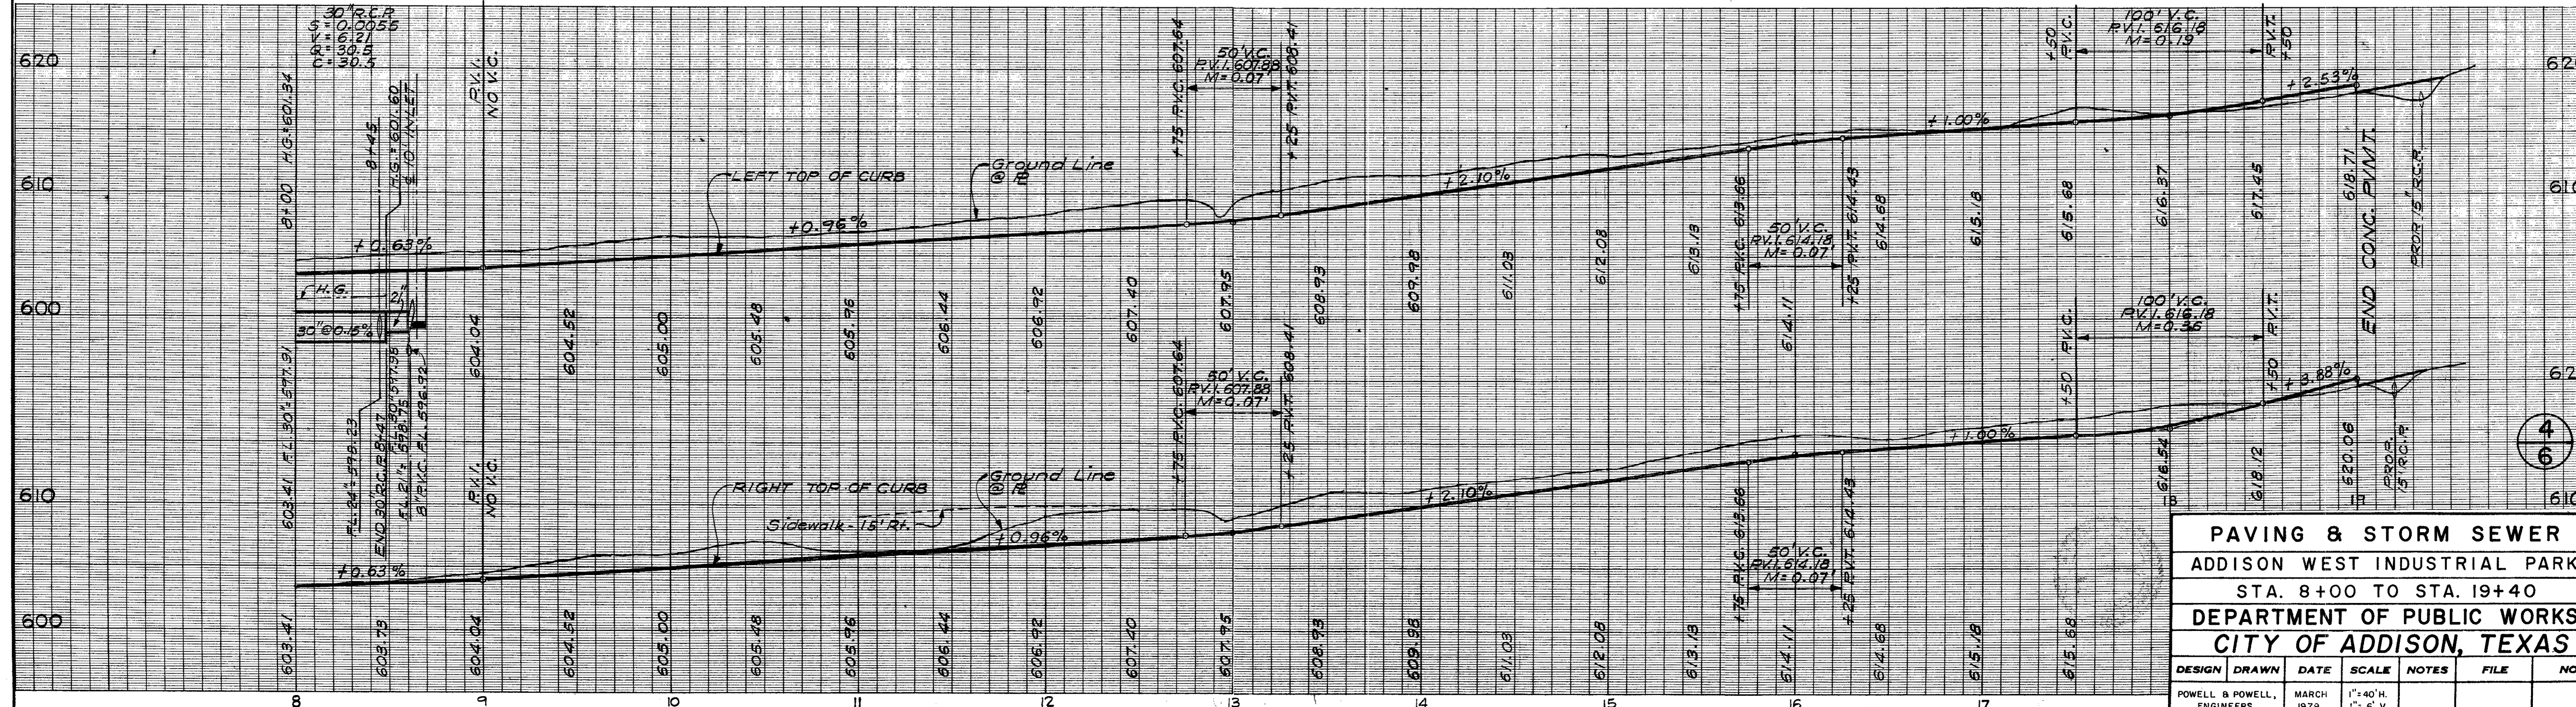

**PAVING & STORM SEWER**  
ADDISON WEST INDUSTRIAL PARK  
STA. 8+00 TO STA. 19+40  
DEPARTMENT OF PUBLIC WORKS  
CITY OF ADDISON, TEXAS

DESIGN	DRAWN	DATE	SCALE	NOTES	FILE	NO.
POWELL & POWELL, ENGINEERS		MARCH 1979	1"=40' H. 1"=6' V.			