

PLAN VIEW - PLUMBING LAYOUT
SCALE: 1"=20'-0"

REVISIONS:


--	--

OTHER OFFICES IN
HOUSTON
BAYTOWN
RIO GRANDE VALLEY



PROJECT: **MISSION AIRE FACILITY**

MECHANICAL & ELECTRICAL CONTRACTORS & ENGINEERS
11120 INDIAN TRAIL, DALLAS, TEXAS 75229
A.C. (214) 820-5600

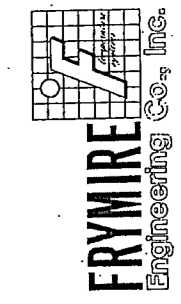

SCALE	1" = 20'-0"
DATE	6/3/83
DRWN	D. B. T. S.
CKD	

JOB NO.	
SHEET NO.	SEQUENCE
MP-1	