


ELEVATION - SOUTHBOUND WALL

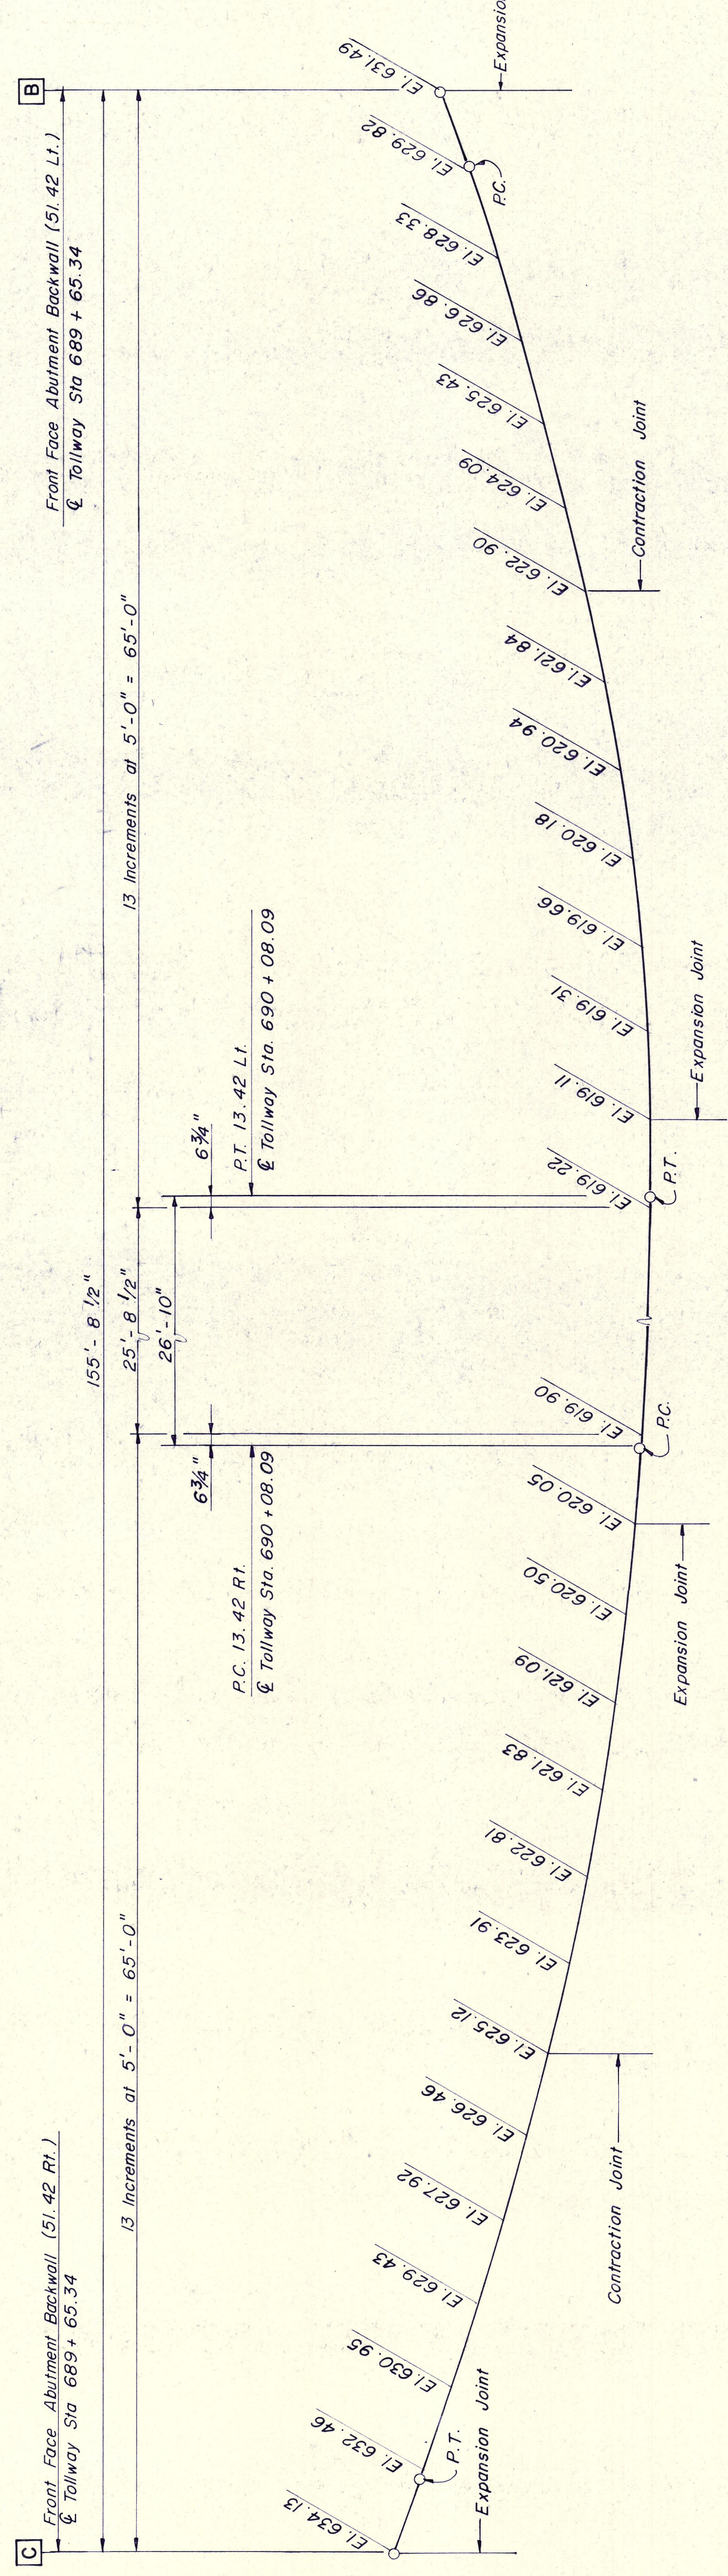

UNDER BRIDGE
TOP OF WALL ELEVATIONS
NO SCALE

GENERAL NOTES:

- Denotes the location of expansion joints. All other joints shall be contractor.
- Denotes the panel joint number.
- Wall lengths are given along the front face of the wall.
- * Top of wall elevations are given along the back face of the wall, at toe of Traffic Rail
- The wall top must be sloped to correspond with the adjacent roadway shoulder cross-slope.
- Under bridge tops shall be horizontal.
- Concrete Traffic Rail see Standard Drawing No. 30.
- Denotes match points.
- See Sheet W6 for pipe under-drain note.

NO.	REVISION	BY	DATE

TEXAS TURNPIKE AUTHORITY	
DALLAS NORTH TOLLWAY	
WESTGROVE DRIVE OVERPASS.	
SOUTH ABUTMENT RETAINING WALL ELEVATIONS	
Gibbs & Hill, Inc.	SECTION VII
ENGINEERS DESIGNERS CONSTRUCTORS	
DRAWN DATE 8/9/83	DESIGNED REF 8/5/83
CHECKED REF	DATE 9/12/83
	SCALE 1" = 6'-0" VERT.

CONTRACT NO. DNT-115 SHEET W7 OF W12