
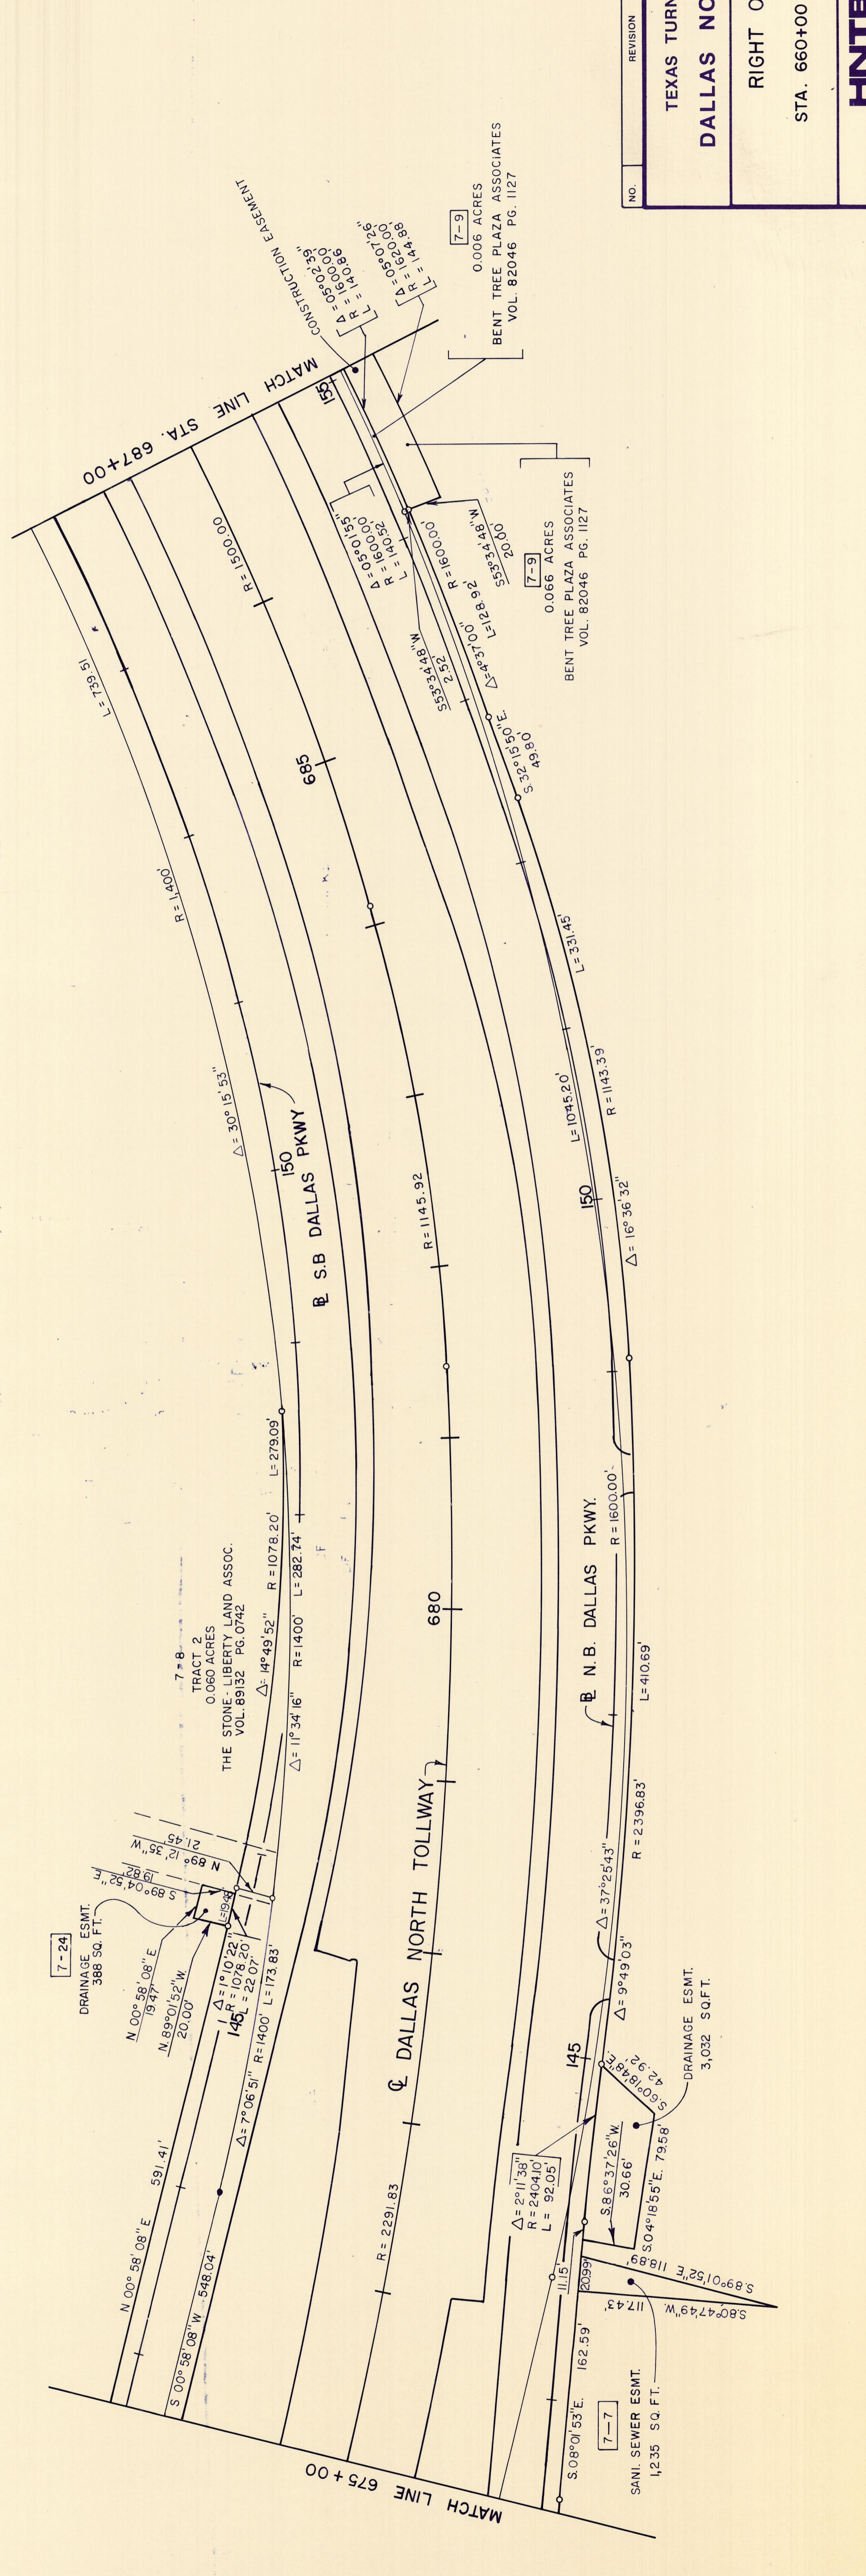


7-8 TRACT
 THE STONE COMPANIES, INC.
 VOL. 8451 PG. 0474
 0.033 ACRES
 $\Delta = 48^{\circ}15'28''$
 $R = 706.20'$
 $L = 52.48'$

7-24
 0.509 ACRES
 CORPORATE ONE LIMITED
 VOL. 84247 PG. 2848
 $\Delta = 5^{\circ}21'31''$
 $R = 726.20'$
 $L = 67.92'$

AREA REMAINING
 11.882 ACRES

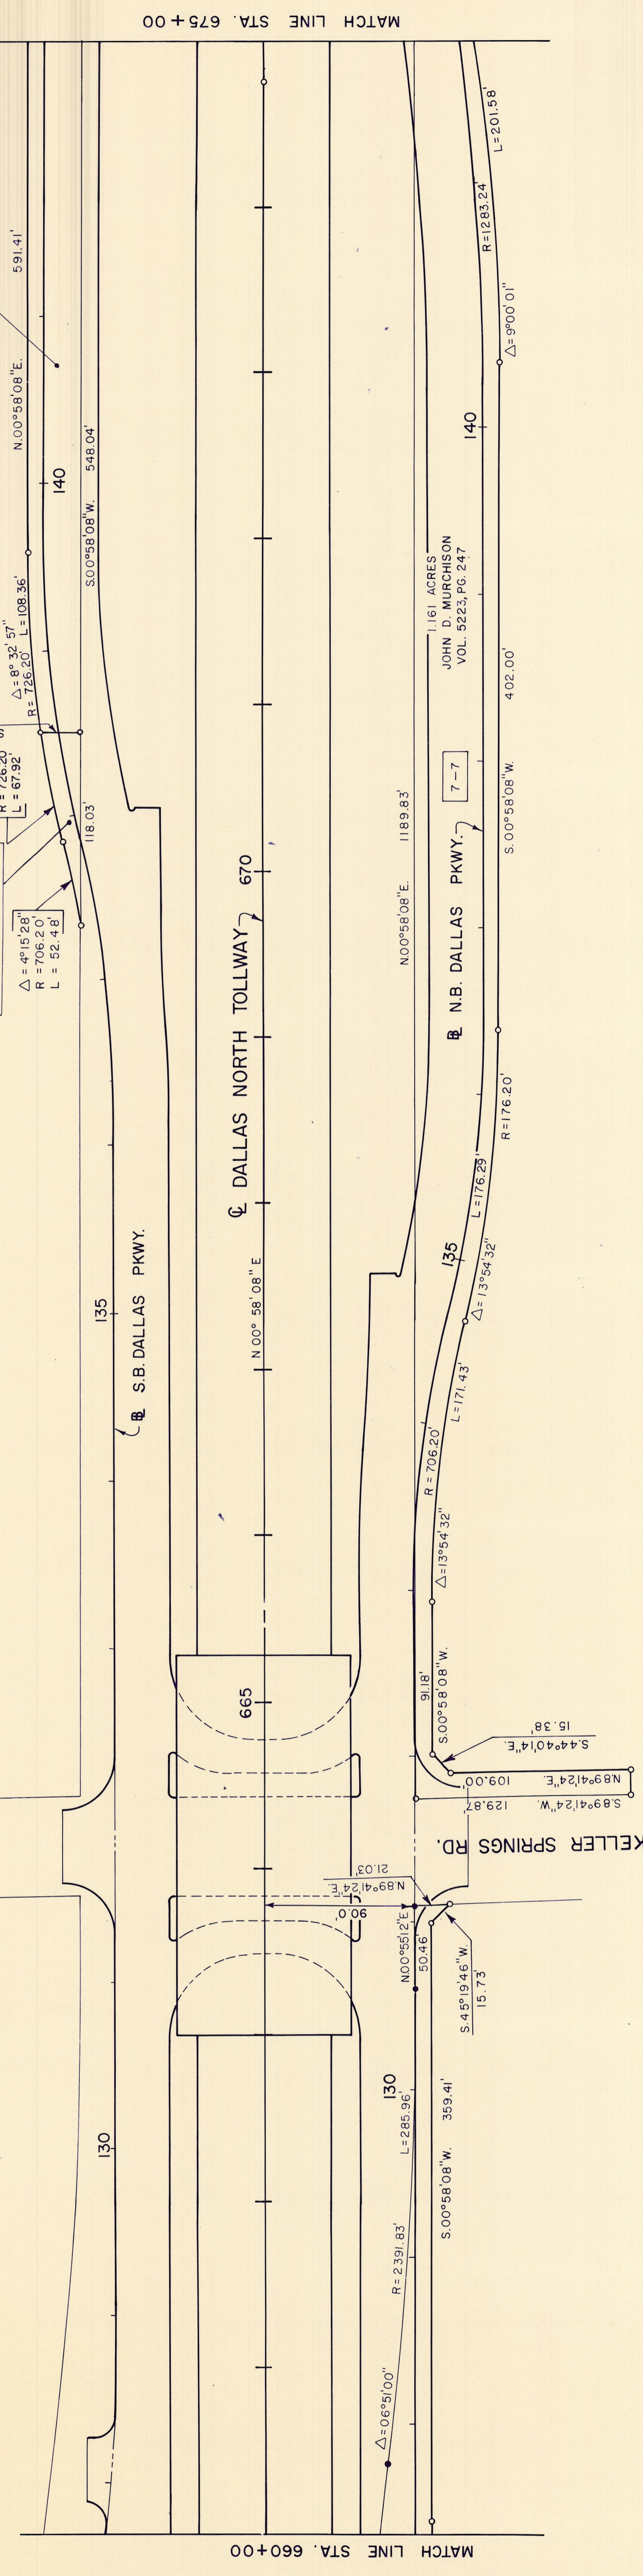

NO.	REVISION	BY	DATE

TEXAS TURNPIKE AUTHORITY
 DALLAS NORTH TOLLWAY
 RIGHT OF WAY MAP
 STA. 660+00 TO STA. 687+00

HNTB
 HOWARD NEEDLES TAMMEN & BERENDHOFF

SECTION _____
 DRAWN C.R.S. DATE 9-84 DESIGNED _____ DATE _____
 CHECKED _____ SCALE _____ SHEET NO. 8 OF 17 CONTRACT NO. _____ OF _____