



MATCH LINE STA. 675 + 00

MATCH LINE STA. 660 + 00

AREA REMAINING
11.882 ACRES

TRACT 1
THE STONE COMPANIES, INC.
VOL. 8215, PG. 0474
0.033 ACRES
 $\Delta = 4^\circ 15' 28''$
 $R = 706.20'$
 $L = 52.48'$

TRACT 2
CORPORATE ONE LIMITED
VOL. 84247, PG. 2848
0.509 ACRES
 $\Delta = 8^\circ 32' 57''$
 $R = 726.20'$
 $L = 108.36'$

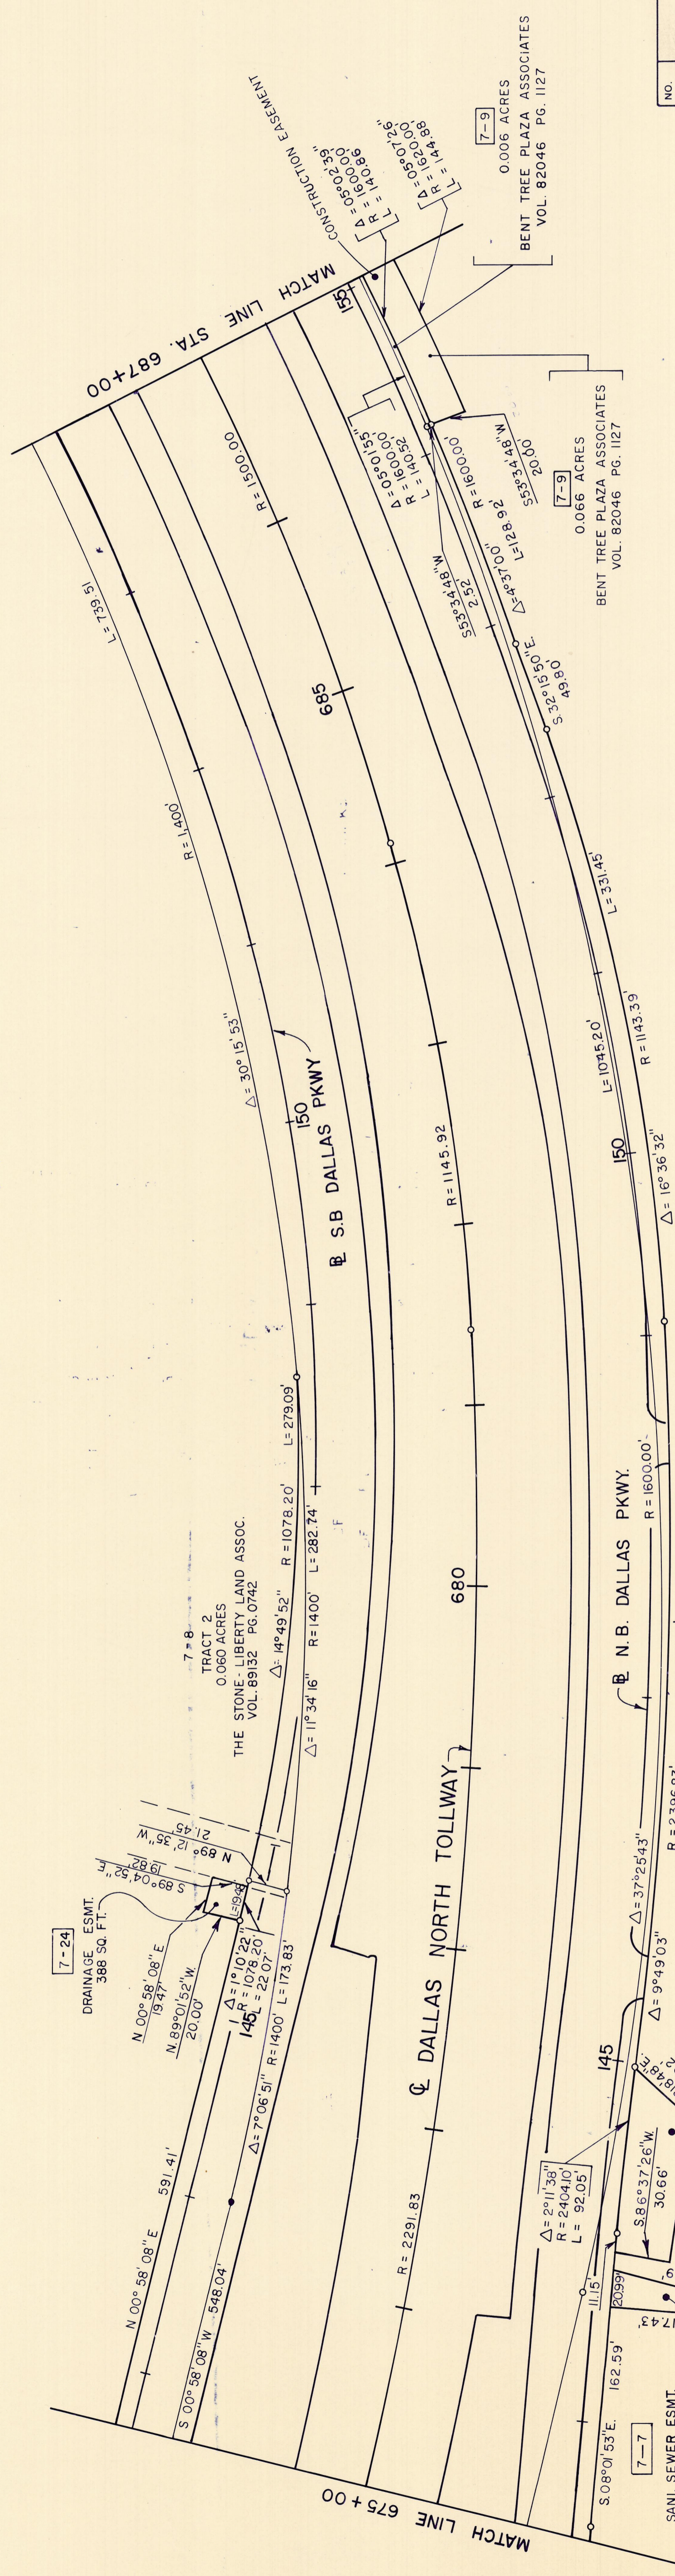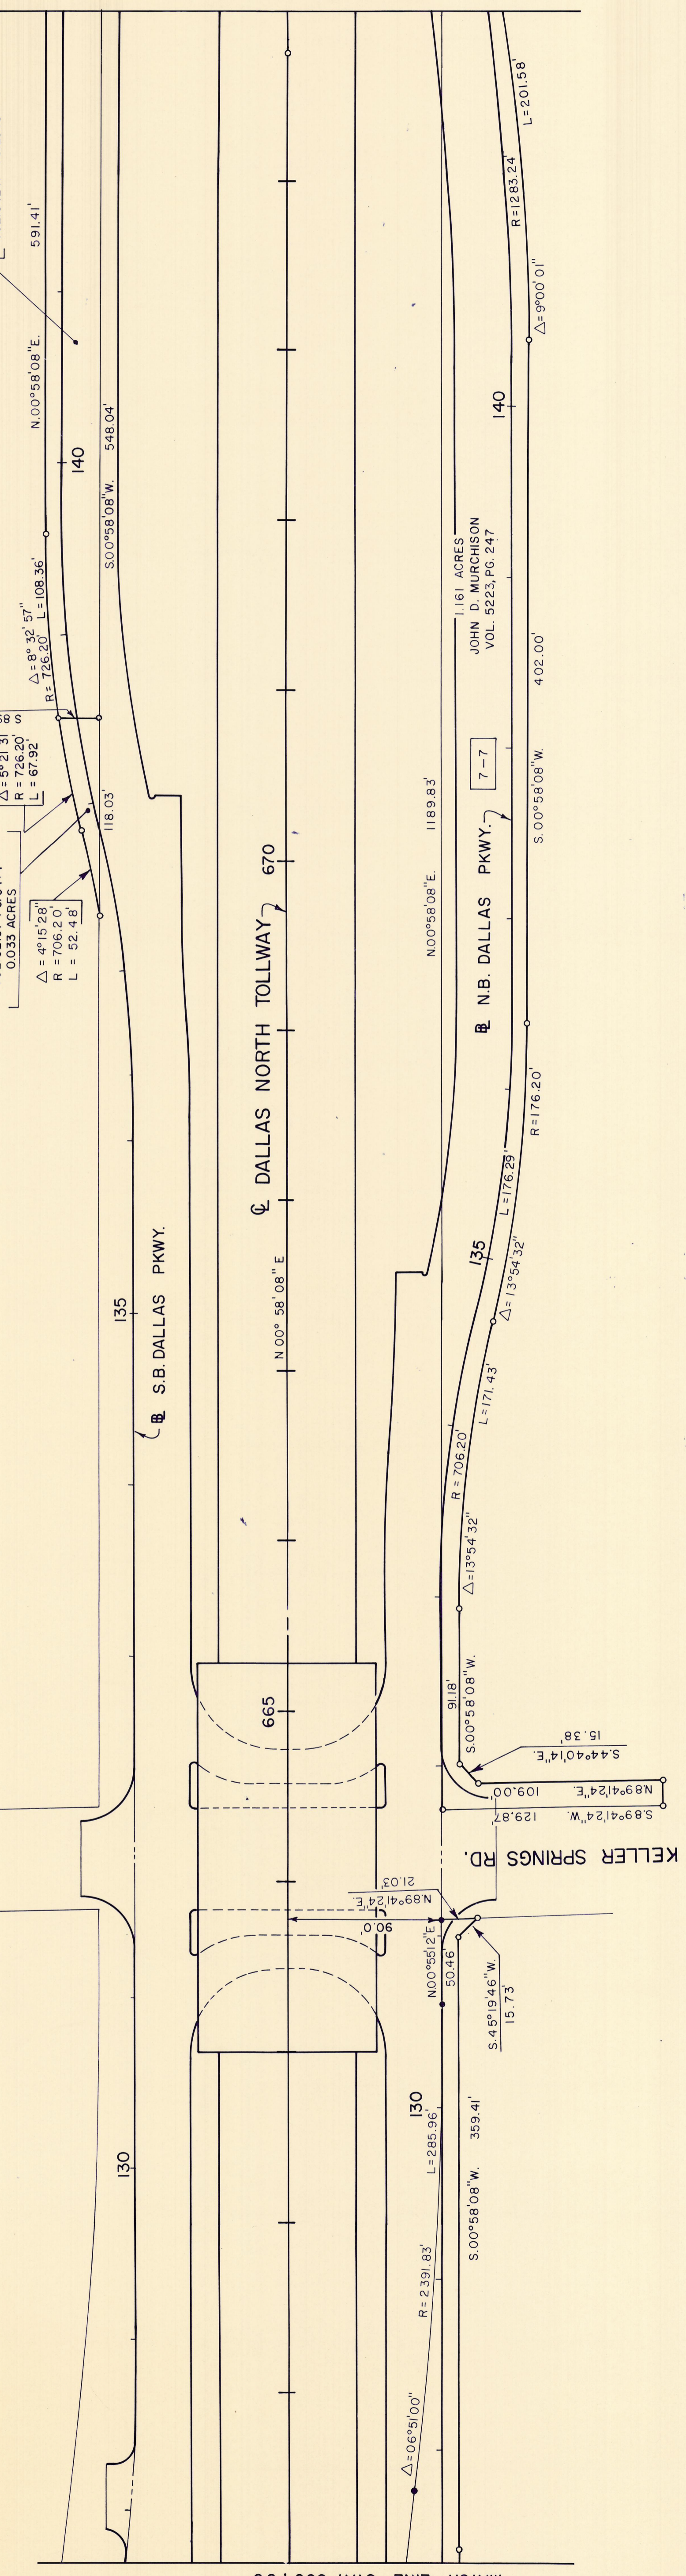

NO.	REVISION	BY	DATE

TEXAS TURNPIKE AUTHORITY
DALLAS NORTH TOLLWAY

RIGHT OF WAY MAP

STA. 660+00 TO STA. 687+00

HNTB
HOWARD NEEDLES TAMMEN & BERGENDOFF

SECTION _____

DRAWN: C.R.S. DATE: 9-84 DESIGNED: _____ DATE: _____
CHECKED: _____ DATE: _____ SCALE: _____

CONTRACT NO. _____ SHEET _____ OF 17