
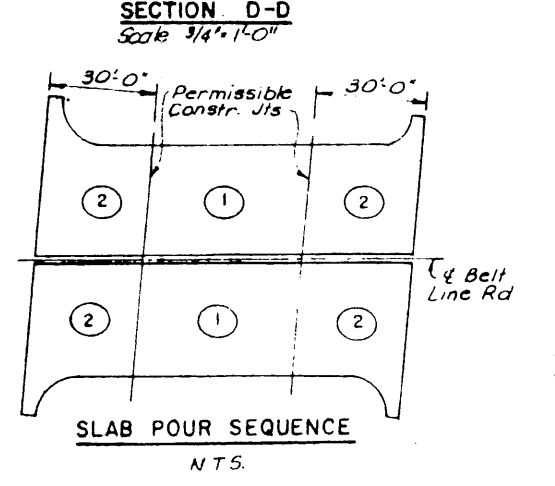


- General Notes**
- 1 Diaphragm Lengths Are Shown Between Beam Es
 - 2 All Dimensions Are Shown Horizontal And Must Be Corrected For Grade, Crown And/Or Superelevation.
 - 3 Diaphragm Locations Are Shown From Front Face of Backwall Along Beam E To E of First Diaphragm And Along Beam Es Between Diaphragm Es
 - 4 For Section B-B, See Sheet 3 of 5.
 - 5 For Longitudinal Joint Details, See Sheet 1 of 5.

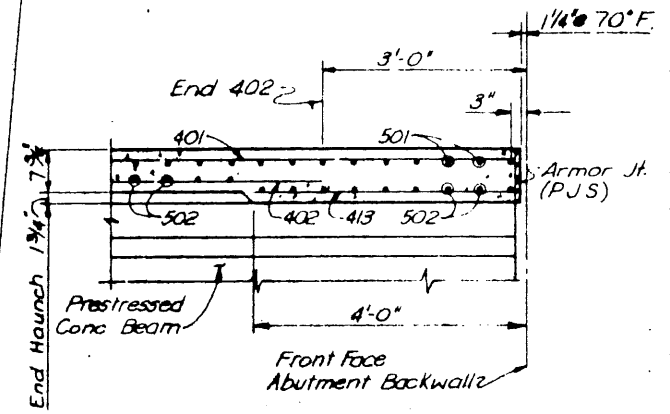

* See 5 of 5 For Limits Of Radii And Related Dimensions
 ▲ Field Curved Reinforcing Bars
 ○ See 4 of 5, Section A-A, For Location.

PLAN
 Scale: 3/16" = 1'-0"

NO.	REVISION	BY	DATE
TEXAS TURNPIKE AUTHORITY DALLAS NORTH TOLLWAY			
BELT LINE ROAD UNDERPASS SLAB DETAILS - SOUTH			
TurnerCollie & Braden Inc. Consulting Engineers			SECTION VI
DESIGNED BY RGD	DATE 4-83	CHECKED BY E.R.W.	DATE 6-83
SCALE AS SHOWN		CONTRACT NO. DNT-114 SHEET S-29 OF S-82	