


LEGEND

- (R) Horizontal Curve Number
- (A) Inlet Designation
- (A7) Existing Light Pole
- (P) Existing Power/Telephone Pole
- (T) Existing Tree
- (F) Existing Fence
- (B) Existing Building
- (M) Storm Sewer Manhole
- (M) Storm Sewer with direction of flow
- (C-2) Rint Conc. Box Sewer
- (P-7) Rint Conc. Pipe Sewer
- (U) Underdrain Pipe
- (D) Bench Mark "D" cut on light post N. of N. wall of drive thru windows at Texas American Bank, Prestonwood 142.5' East of Sta. 617+50. Elev. 626.23

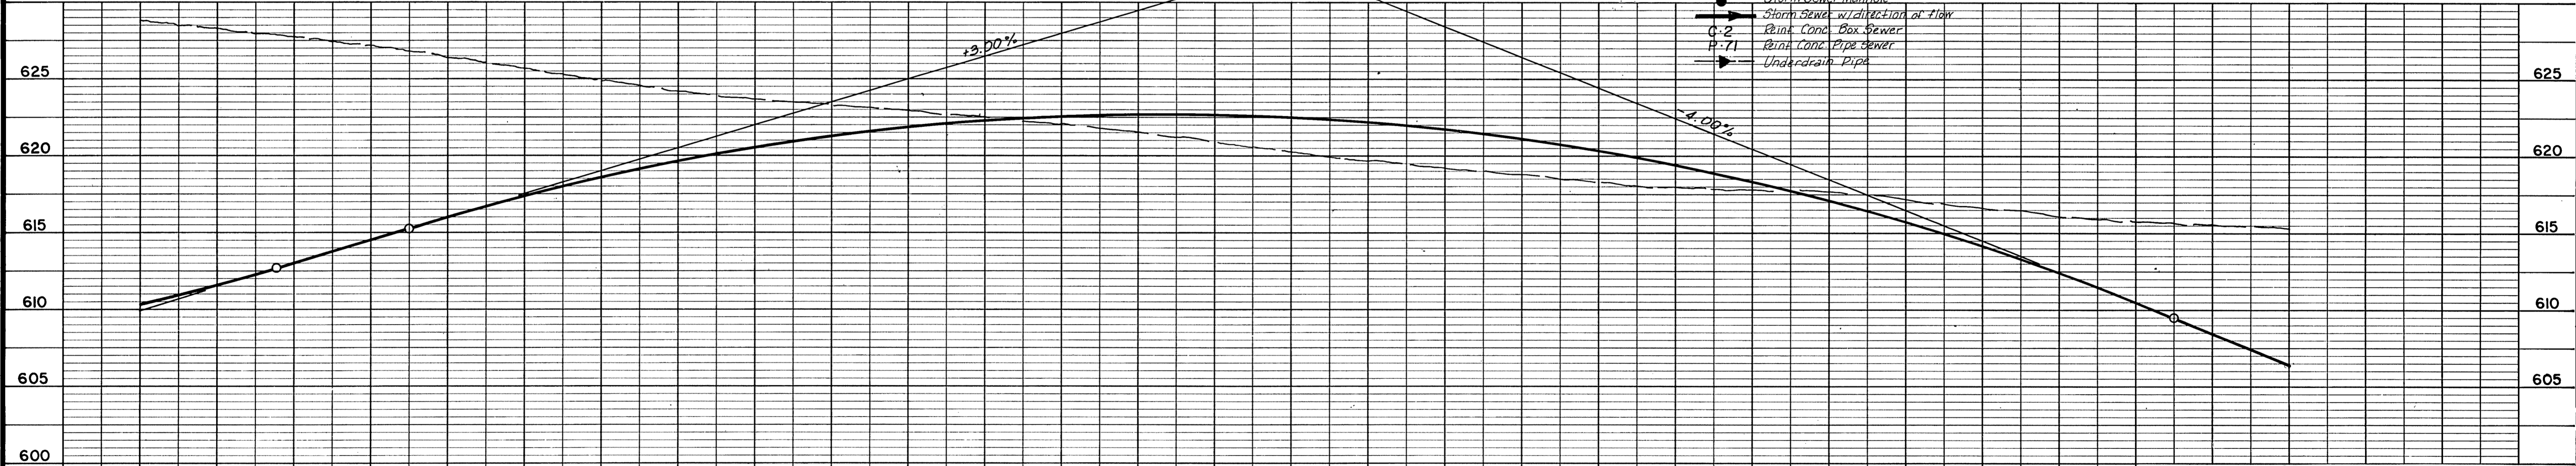

Note
 1. See sheets R67, R68, R69, R71, and R73 for pipe profiles.
 2. For lateral connection detail see sheet R43.

NO.	REVISION	BY	DATE
TEXAS TURNPIKE AUTHORITY DALLAS NORTH TOLLWAY			
STORM SEWER PLAN STA. 613+00 TO STA. 627+00			
TurnerCollie & Braden Inc.			SECTION VI
Consulting Engineers			
DRAWN	T.K.L.	DATE	3-83
CHECKED	J.B.L.	DATE	3-83
DESIGNED		G.G.S.	DATE 3-83
SCALE		H:V = 50':1" = 5'	
CONTRACT NO. DNT-114 SHEET R53 OF R103			