
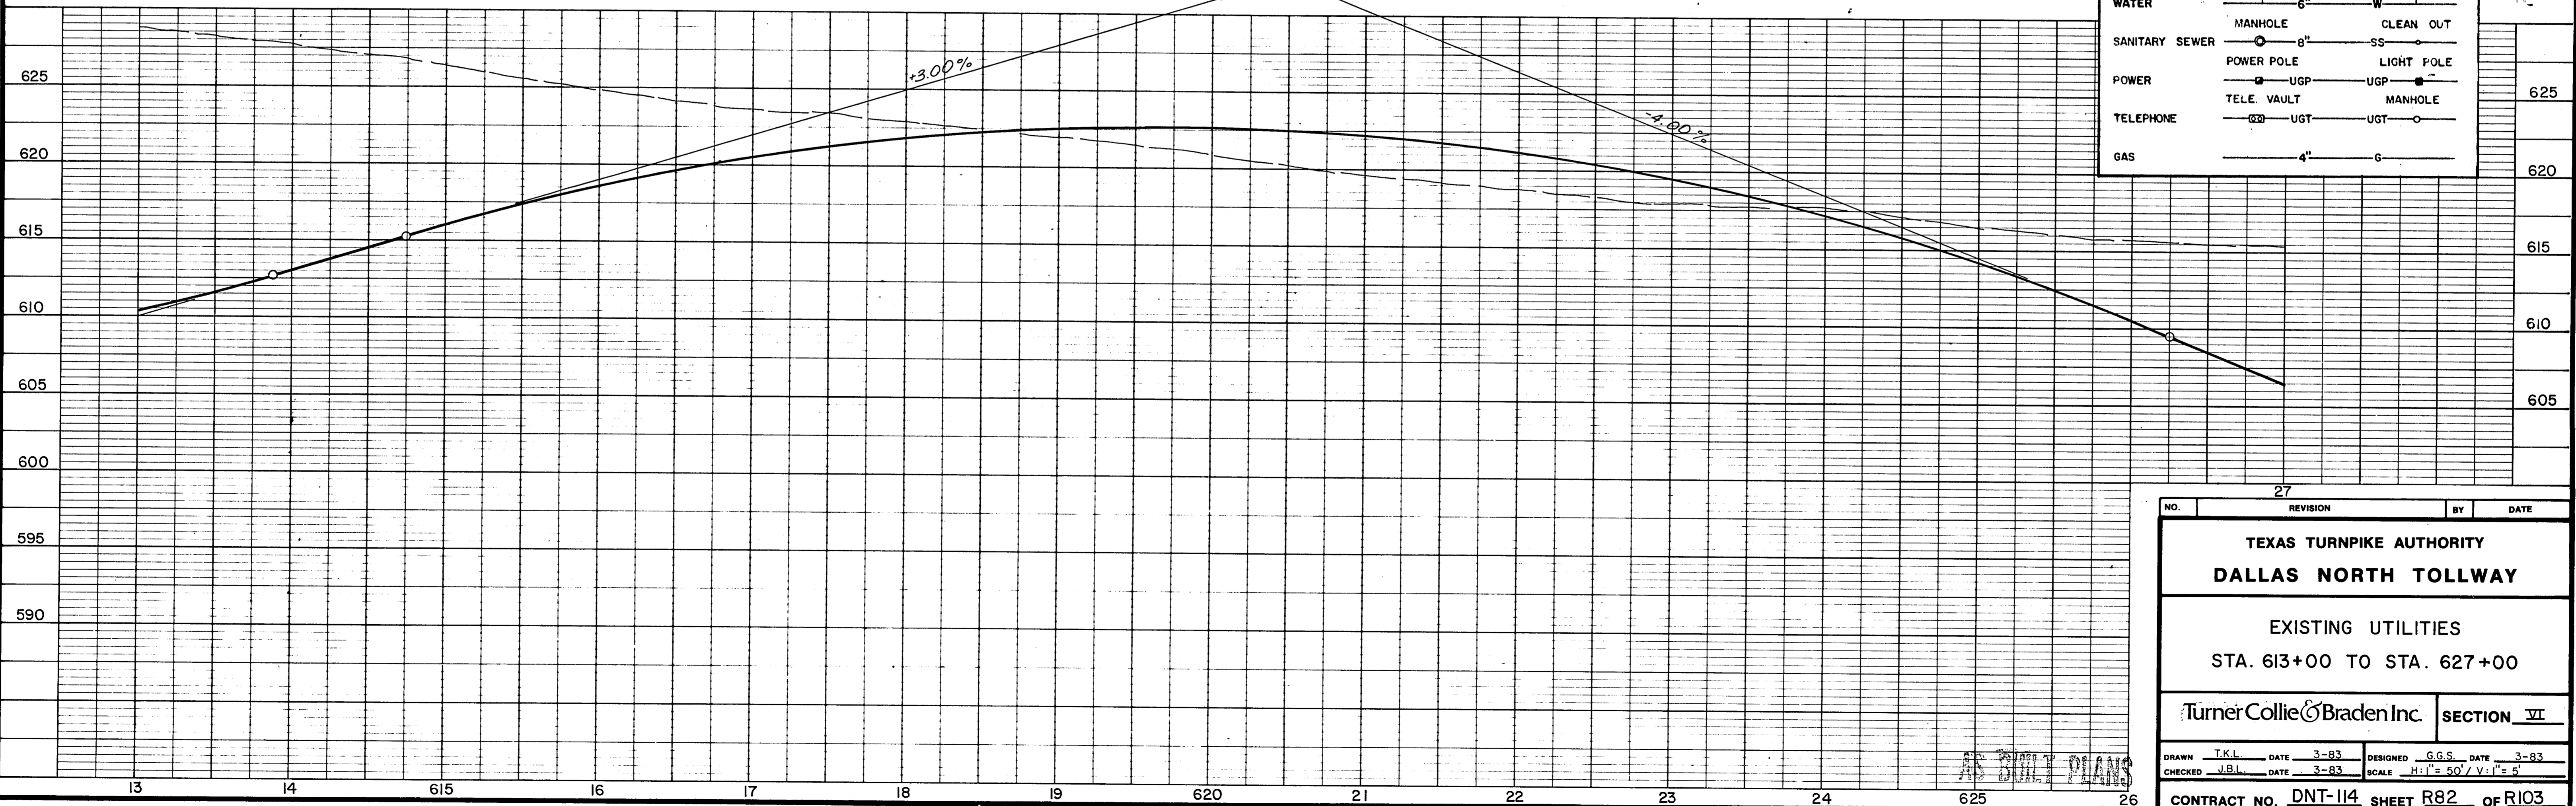


NOTE:
 The information shown on this drawing concerning type and location of underground utilities is not guaranteed to be accurate or all inclusive. The Contractor is responsible for making his own determinations as to type and location of underground utilities as may be necessary to avoid damage thereto. The Contractor shall verify location of underground pipe lines, conduits, and structures by contacting owners of underground utilities and by prospecting in advance of excavation operations.

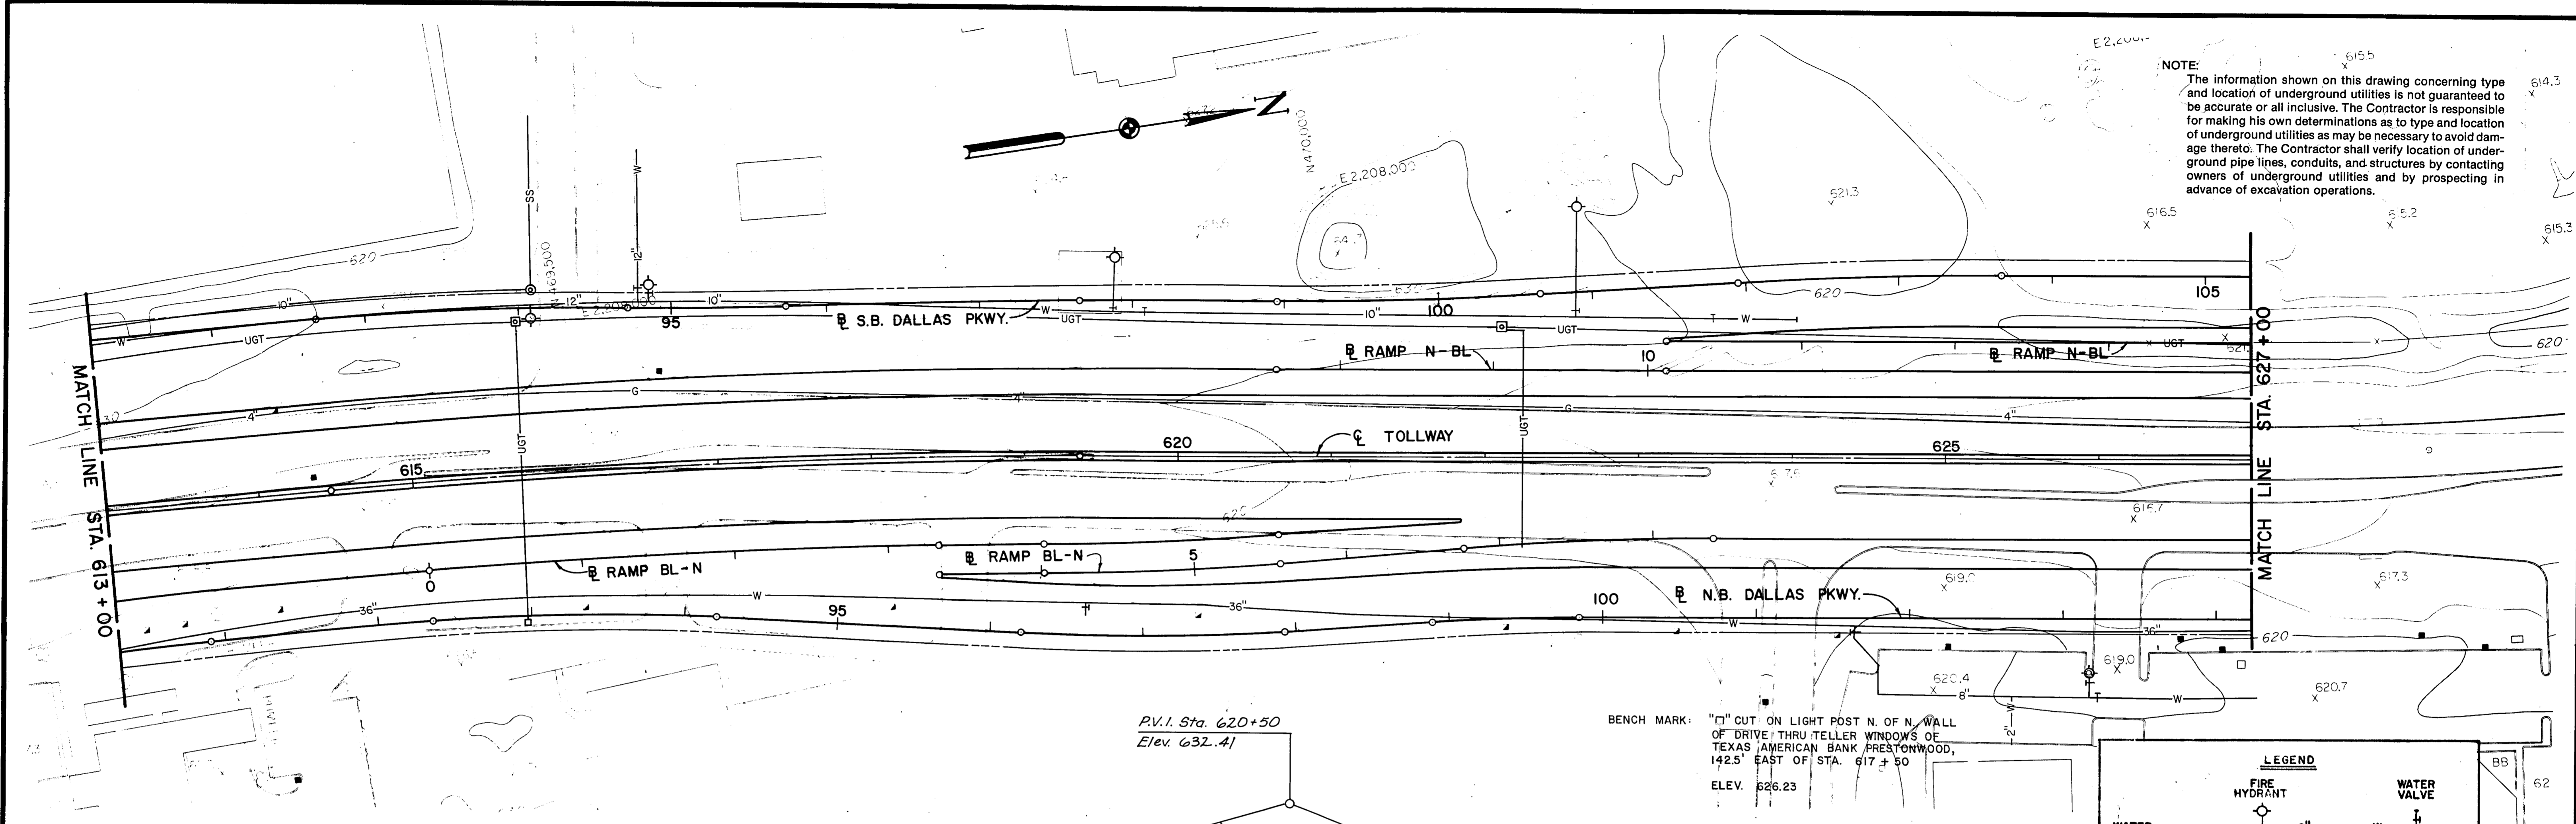

LEGEND

	FIRE HYDRANT		WATER VALVE
	6" W		CLEAN OUT
	8" SS		LIGHT POLE
	UGP		MANHOLE
	UGT		4" G

NO.	REVISION	BY	DATE
TEXAS TURNPIKE AUTHORITY DALLAS NORTH TOLLWAY			
EXISTING UTILITIES STA. 613+00 TO STA. 627+00			
TurnerCollie&Braden Inc.			SECTION VI
DRAWN	T.K.L.	DATE	3-83
DESIGNED	G.G.S.	DATE	3-83
CHECKED	J.B.L.	DATE	3-83
SCALE	H: 1" = 50' / V: 1" = 5'		
CONTRACT NO. DNT-114 SHEET R82 OF R103			