


LEGEND

- Drainage Structures to be constructed under Phase III
- Drainage Structures constructed under Phase I & II
- Existing Drainage Structures

See Sheet R35 for Definition of Phase I, II, and III.

Bench Mark # 8
Chiseled to an end of curb radius at first drive on north side of Keller Springs Road, 150' east of United Fidelity Building, 500' west of Dallas Parkway.
Elevation: 626.24

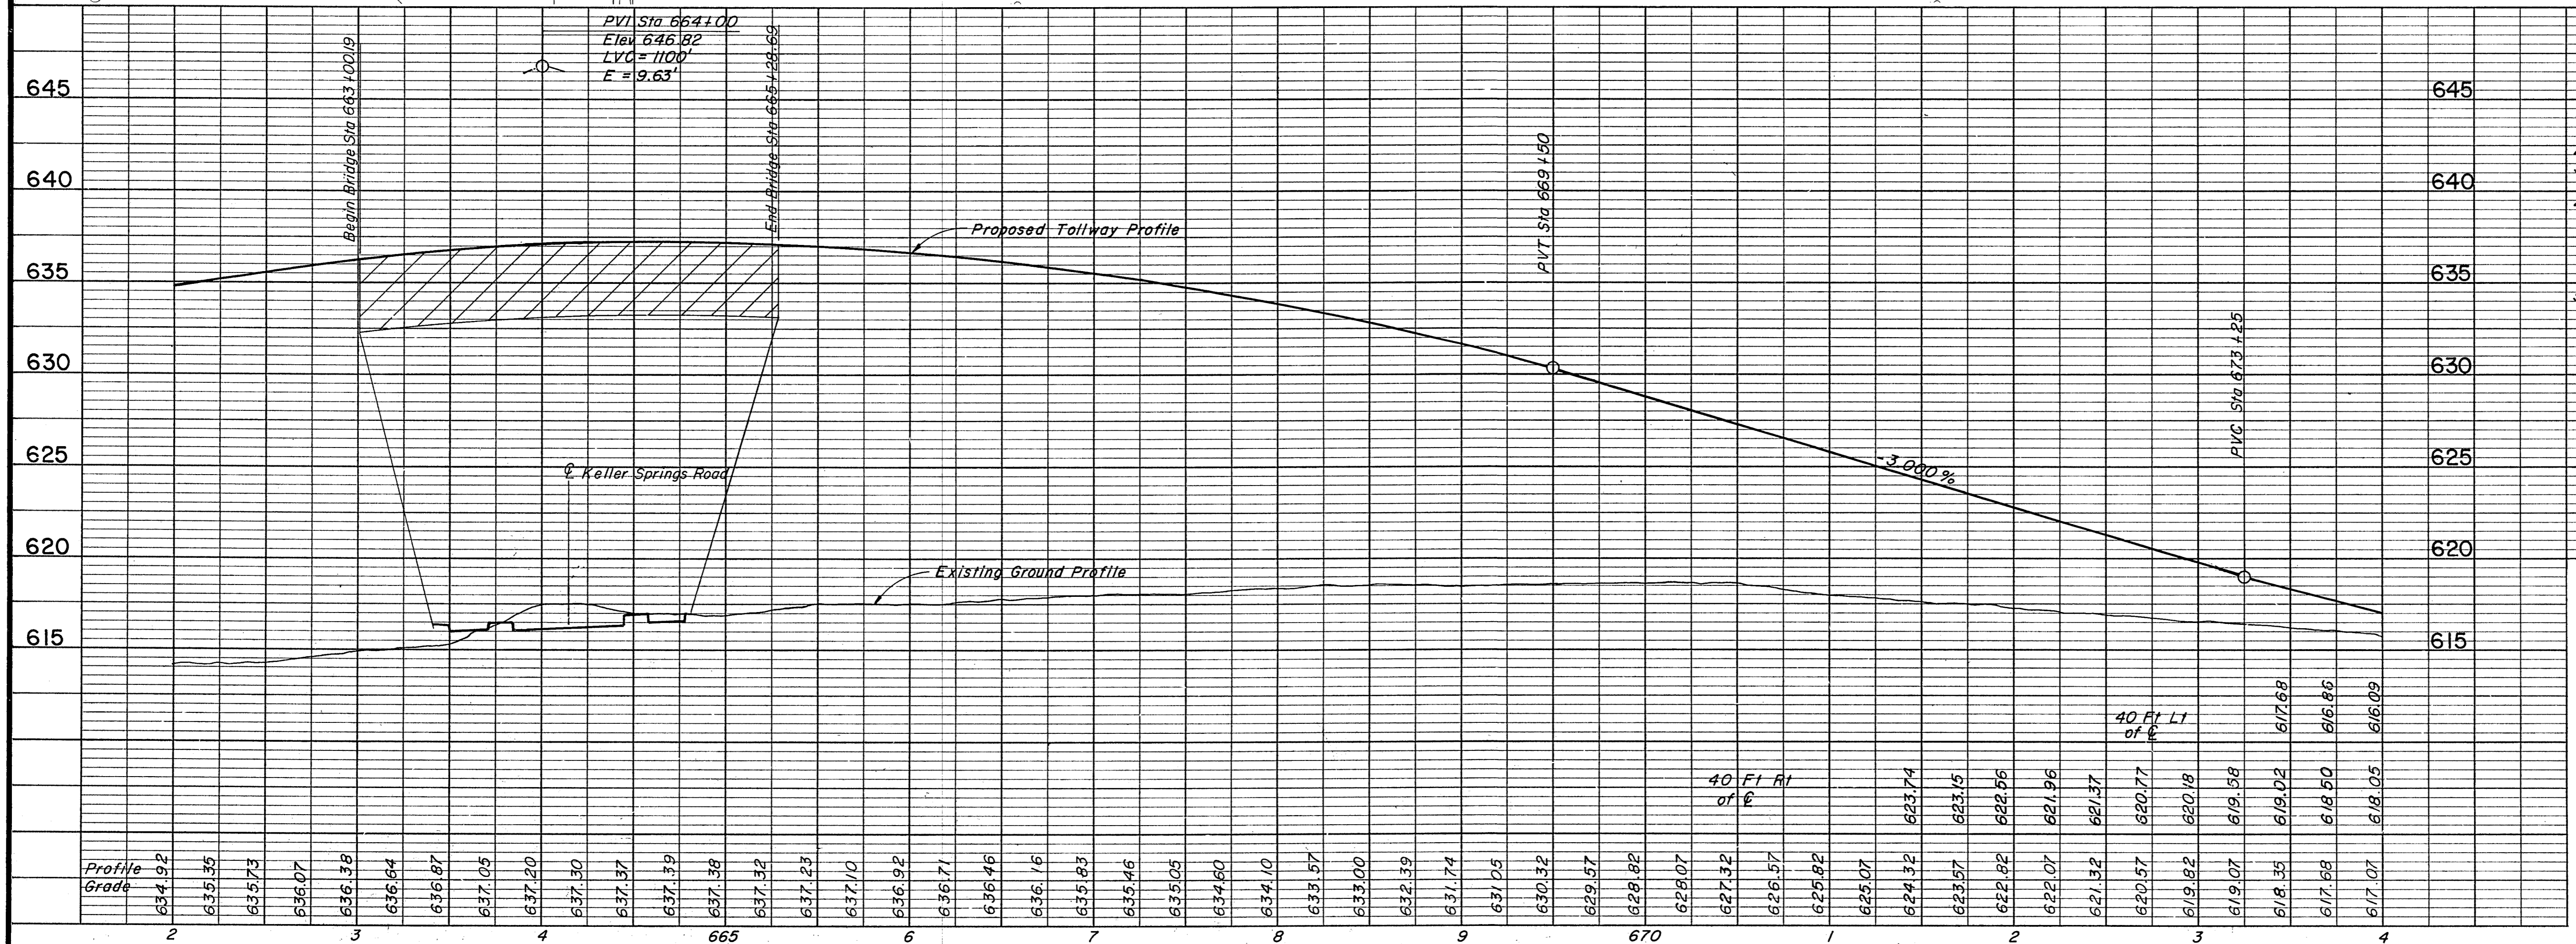

- Notes:**
1. See Sheet R8 for Dallas Parkway Plan & Profile for Removals.
 2. See Sheets W2 - W5 for Retaining Wall Details.
 3. See Sheets S1 - S9 for Keller Springs Road Bridge Details.
 4. See the following sheets for Storm Sewer Profiles:

Line	Sheet
B1	R51
B2	R52
C, C1	R53
 5. For Shoulder and Median Barrier Details See Typical Sections.

NO.	REVISION	BY	DATE
TEXAS TURNPIKE AUTHORITY			
DALLAS NORTH TOLLWAY			
PAVING AND GRADING TOLLWAY			
STA 662+00, TO STA 674+00			
Gibbs & Hill, Inc. ENGINEERS DESIGNERS CONSTRUCTORS			SECTION VII
DRAWN VER	DATE 7/8/83	DESIGNED DWC	DATE 6/30/83
CHECKED DWC	DATE 5/2/84	SCALE 1"=50' Hor 1"=5' Vert	
CONTRACT NO. DNT-115 SHEET R18 OF R85			