


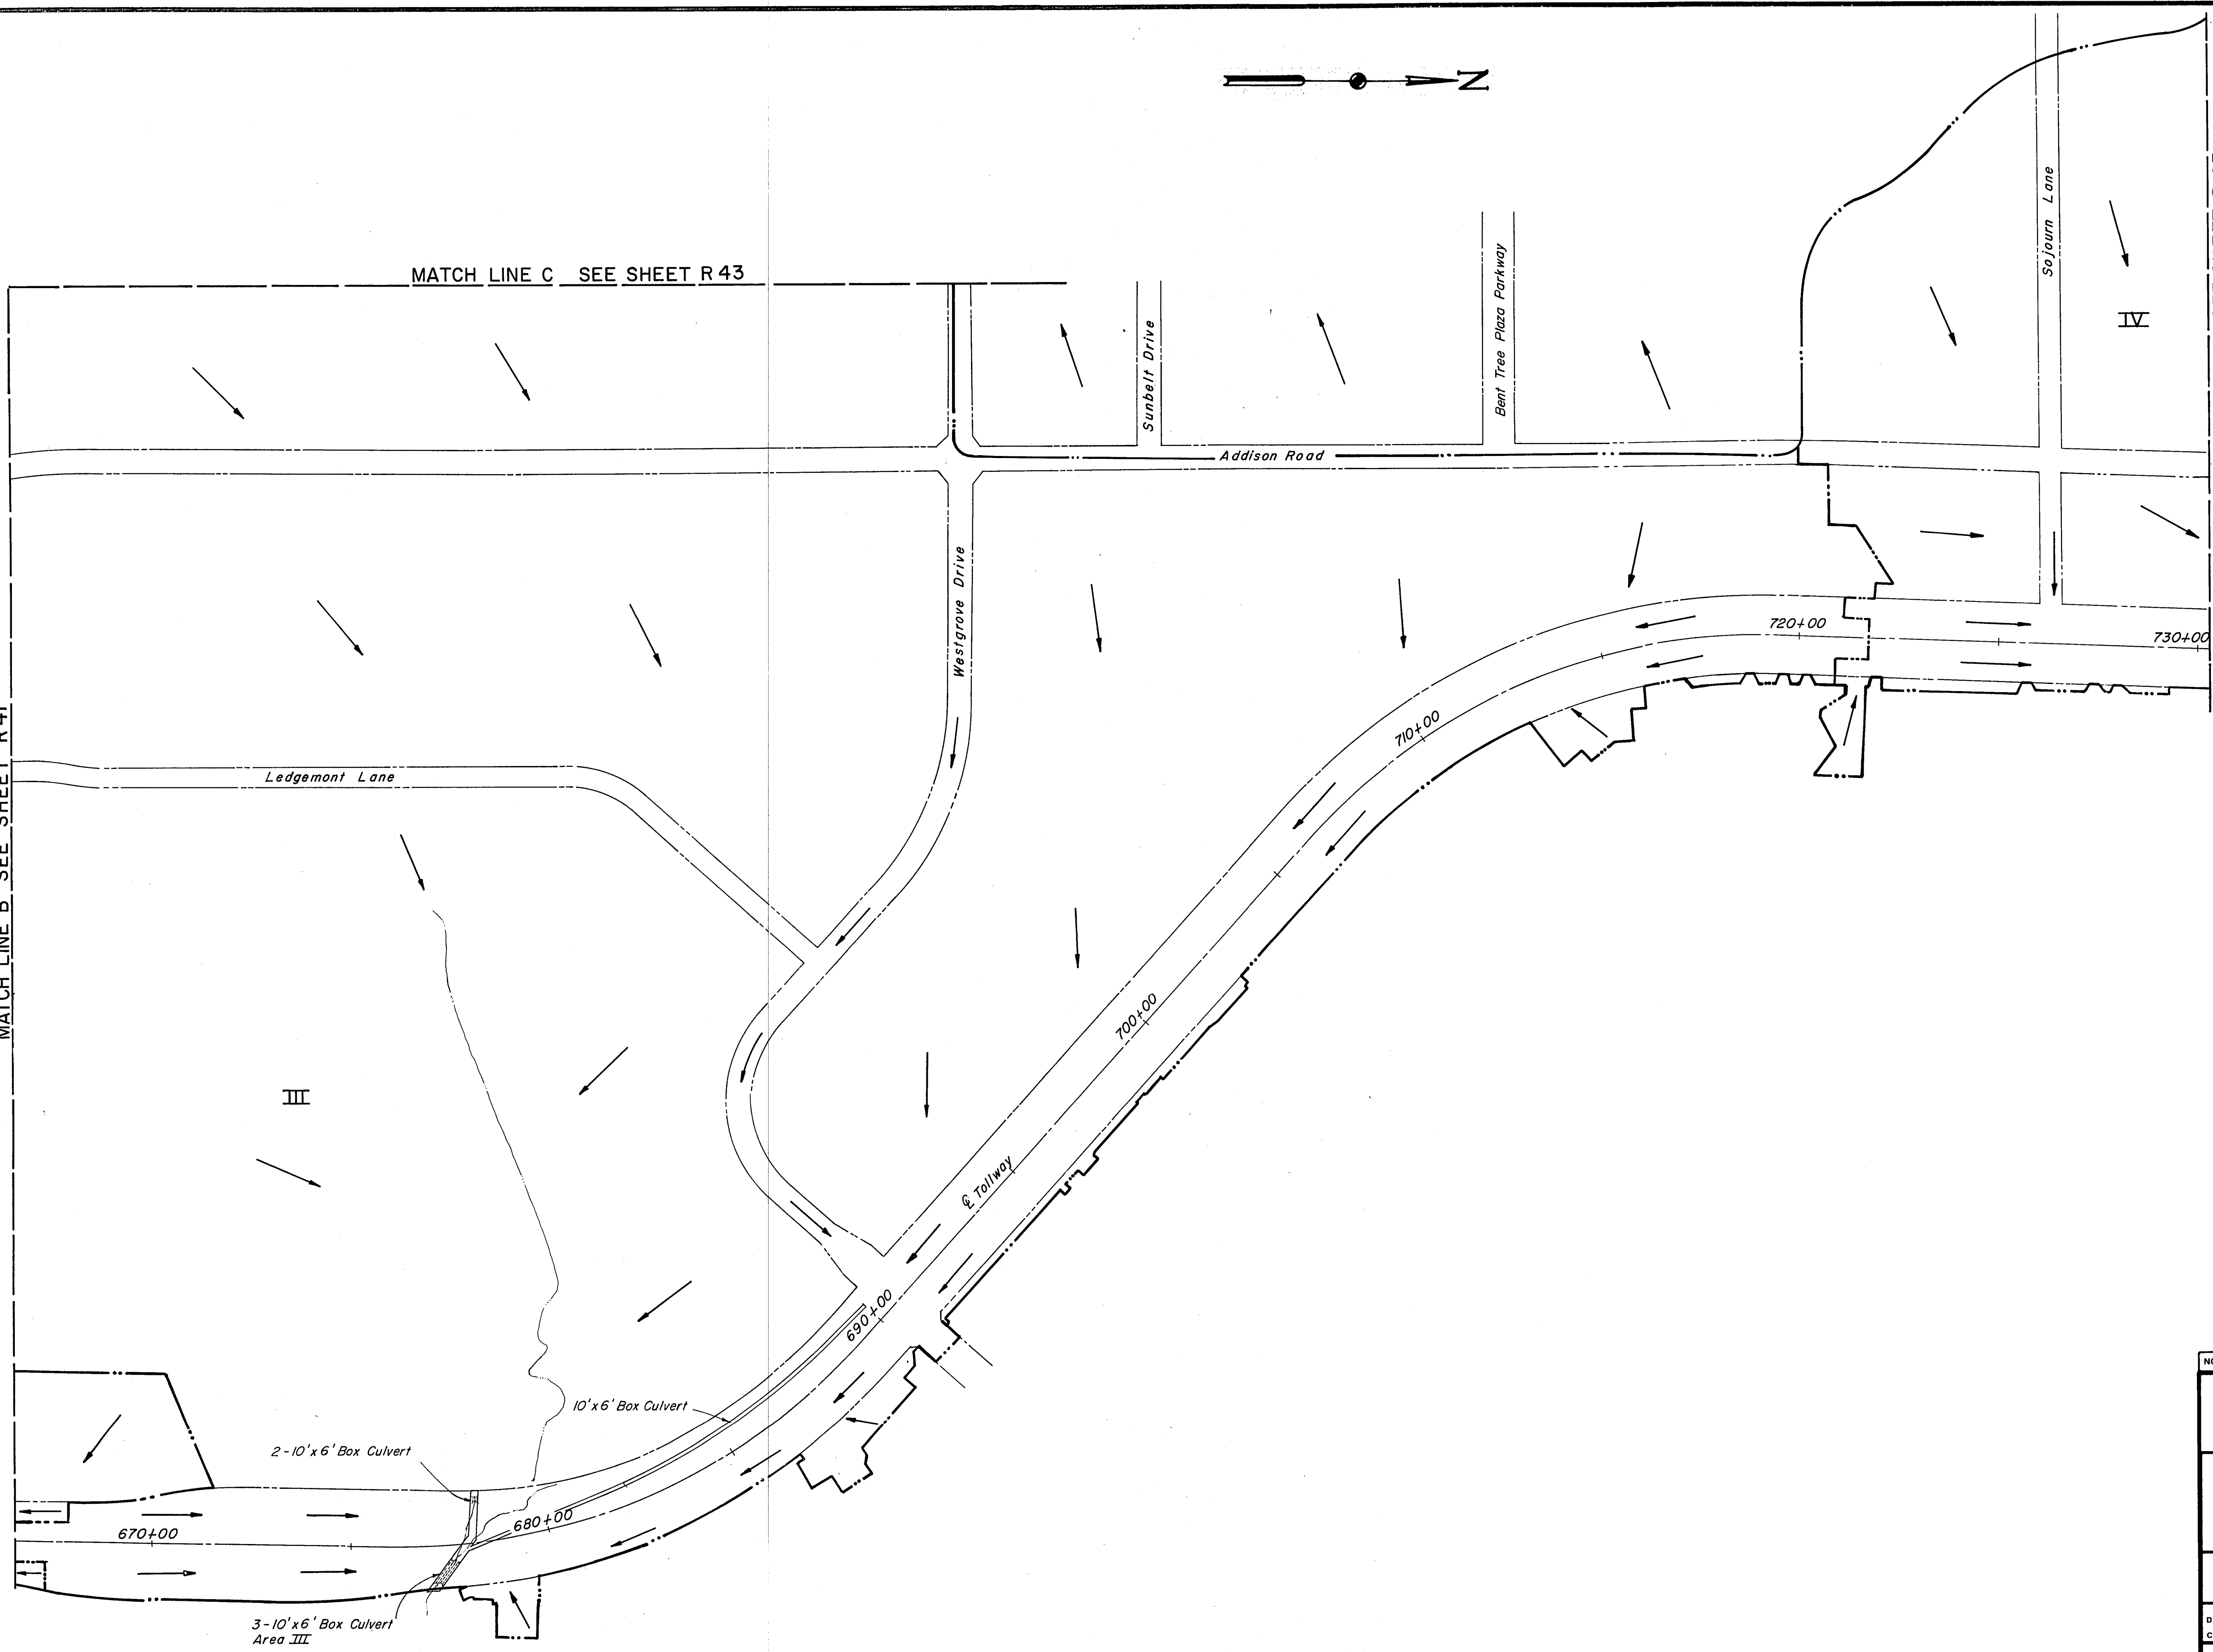

MATCH LINE C SEE SHEET R 43

MATCH LINE D SEE SHEET R 43

MATCH LINE B SEE SHEET R 41



NO.	REVISION	BY	DATE
TEXAS TURNPIKE AUTHORITY DALLAS NORTH TOLLWAY			
DRAINAGE AREA MAP			
Gibbs & Hill, Inc. ENGINEERS DESIGNERS CONSTRUCTORS DALLAS			SECTION VII
DRAWN	CJB/VER	DATE	5/9/83
DESIGNED	KJ	DATE	4/15/83
CHECKED	DWC	DATE	5/8/84
		SCALE	1" = 200'
CONTRACT NO. DNT-115 SHEET R 42 OF R85			