


PLAN
SCALE: 1"=20'

- NOTES:**
1. See Sheet R69 for Special MCB details.
 2. Contractor shall use extreme caution when excavating proposed box culvert because of close proximity to existing 12" sanitary sewer and 36" water line.
 3. All dimensions shown are measured along the centerline of the Box Culvert.
 4. All concrete shall be class "C".
 5. All reinforcing steel shall be ASTM A-615 grade 60

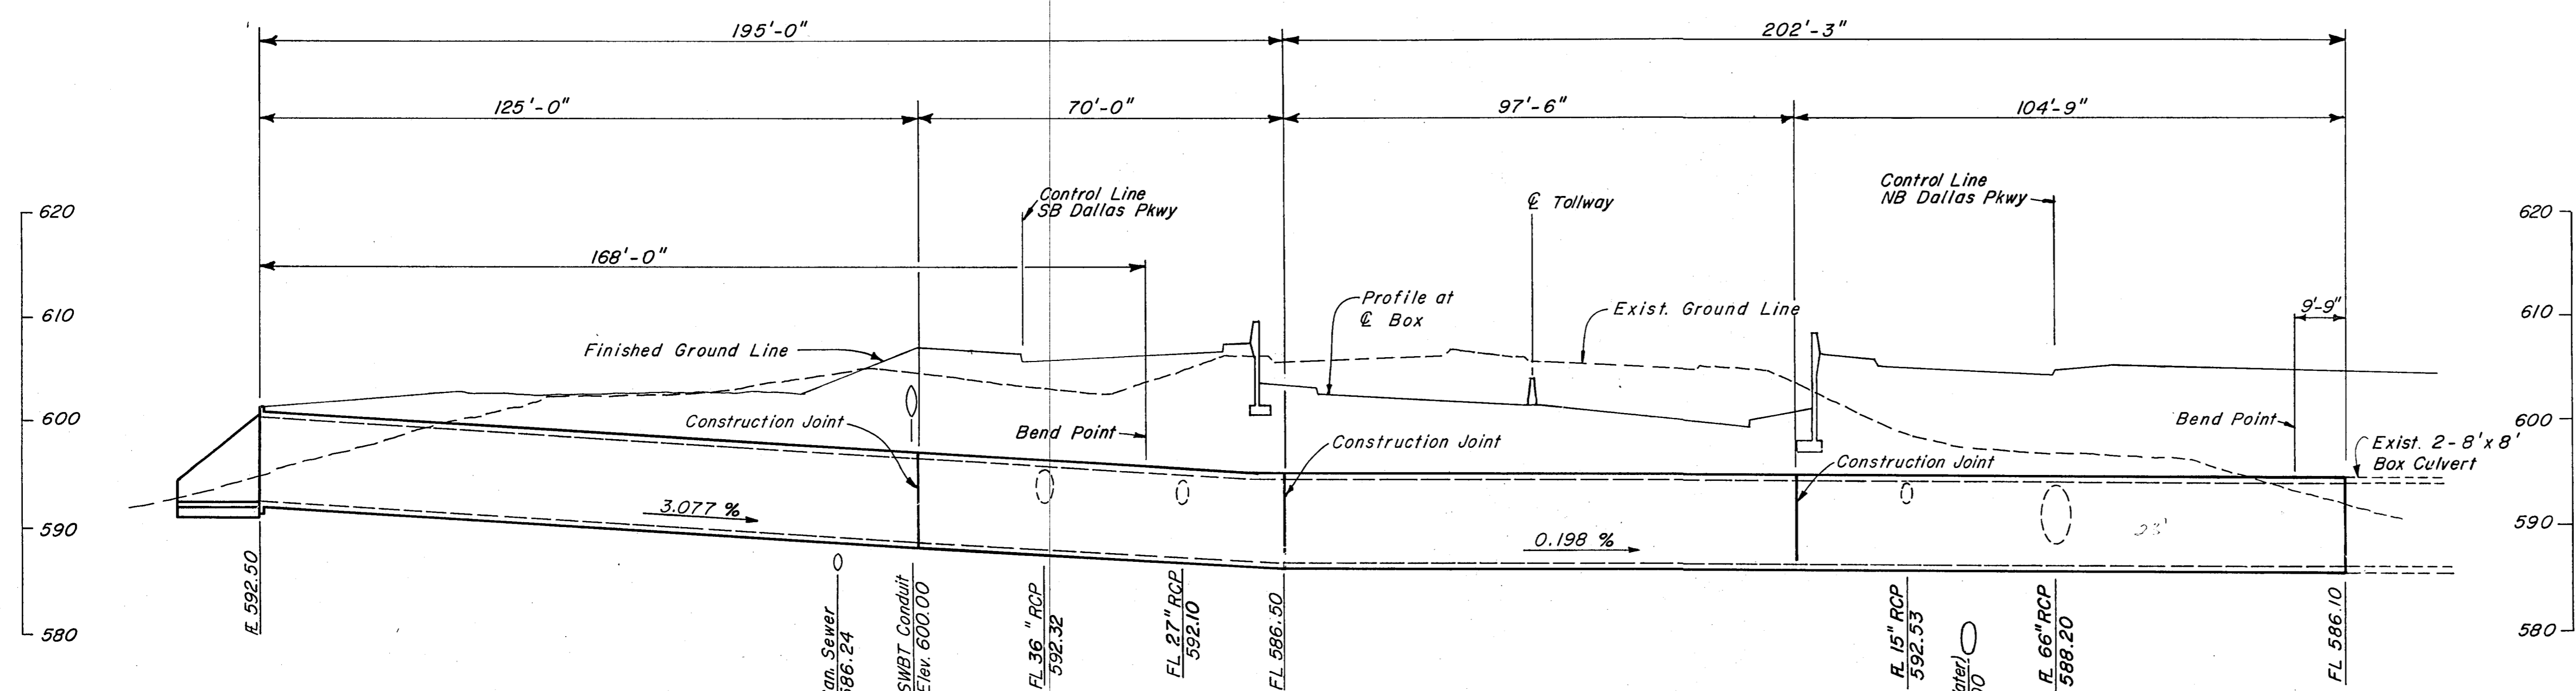

PROFILE
SCALE: 1"=20' HOR
1"=10' VERT

NO.	REVISION	BY	DATE
TEXAS TURNPIKE AUTHORITY			
DALLAS NORTH TOLLWAY			
SPECIAL BOX CULVERT DETAILS			
STA 642+50			
Gibbs & Hill, Inc.			SECTION VII
<small>ENGINEERS DESIGNERS CONSTRUCTORS DALLAS</small>			
<small>DRAWN</small> VFR	<small>DATE</small> 7-5-83	<small>DESIGNED</small> LSRa	<small>DATE</small> 6-30-83
<small>CHECKED</small> LSRa	<small>DATE</small> 7-6-83	<small>SCALE</small> As Shown	
CONTRACT NO. DNT-115 SHEET R68 OF R85			