


8" Water-Line Curve Data

Curve No.	Δ	R	T	L
1.	5°32'08"	972.93	470.43	94.00
2.	4°48'32"	1457.39	61.20	122.32
3.	6°36'15"	598.96	34.56	69.04

Note: Relocation Of Standpipe @ B.L. Sta. 82+60 To Be Subsidiary To Other Items.
 Bench Mark: Top Of Bolt In N.W. Cor. Of Base Plate For Parking Lot Light Standard, 143 East Sta. 609+20.5 Elev. 630.76

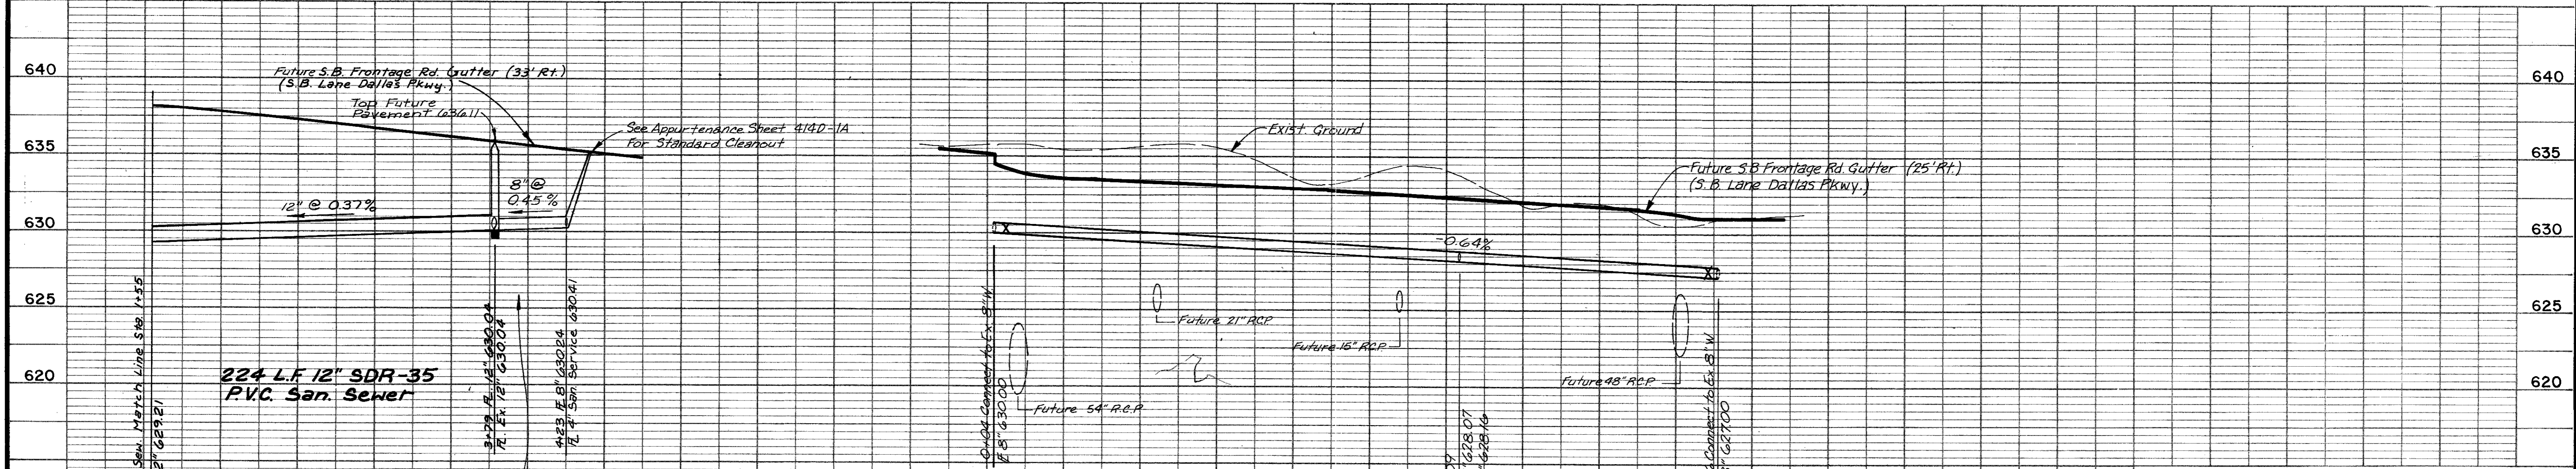

NO.	REVISION	BY	DATE
TEXAS TURNPIKE AUTHORITY DALLAS NORTH TOLLWAY			
WATER & SANITARY SEWER RELOCATIONS PAVING STA. 599+00 TO STA. 613+00 TOWN OF ADDISON, TEXAS			
TurnerCollie & Braden Inc. Consulting Engineers			SECTION VI
DRAWN	P.A.T.	DATE 8-83	DESIGNED W.S. DATE 10-83
CHECKED	W.S.	DATE 10-83	SCALE H:V = 50' / 1" = 5'
CONTRACT NO. DNT-49U SHEET 4 OF 11			

472 L.F. 8" SDR-14
P.V.C. WATER

Blenn
3-23-84