
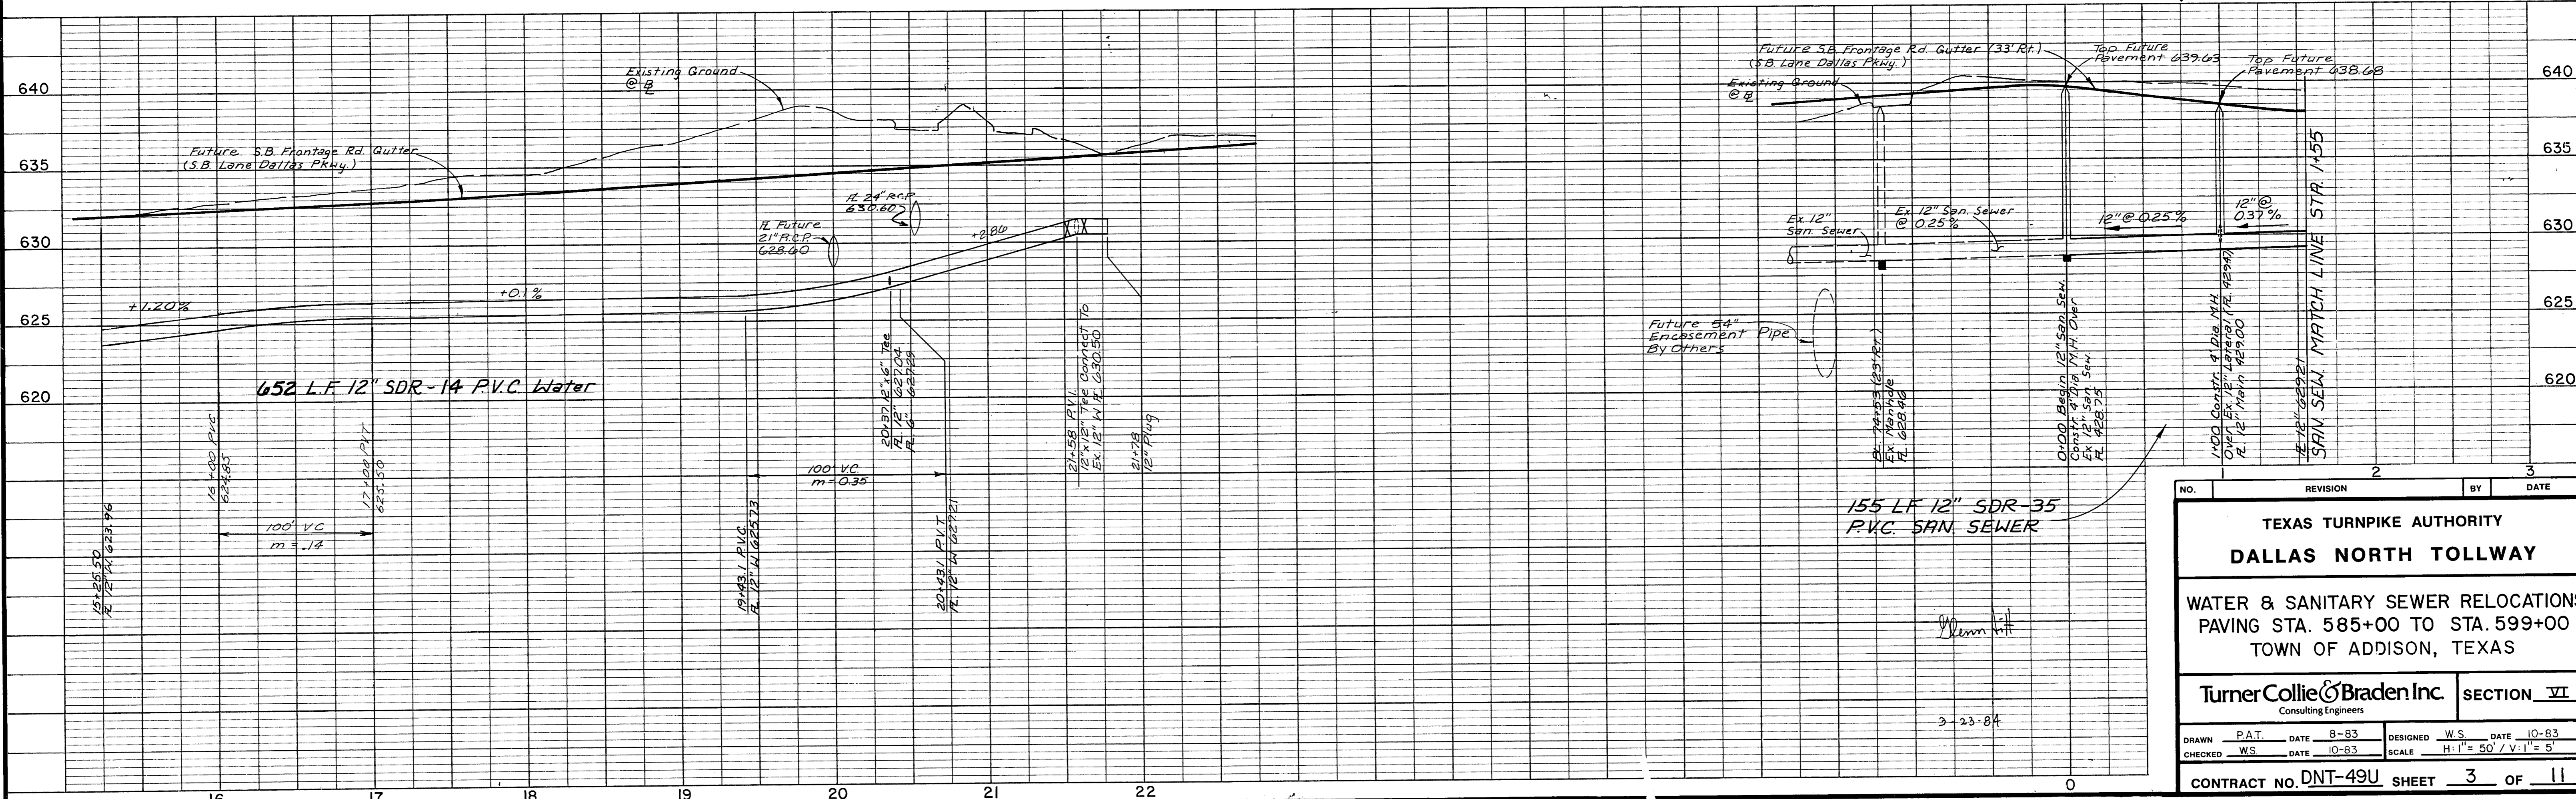


WATER MATCH LINE STA 15+25.50 =  
 BASELINE STA 63+00.28 =  
 PAVING MATCH LINE STA. 585+00

PAVING MATCH LINE STA. 599+00  
 SAN SEWER MATCH LINE STA. 77+27  
 BASELINE STA. 1155 =

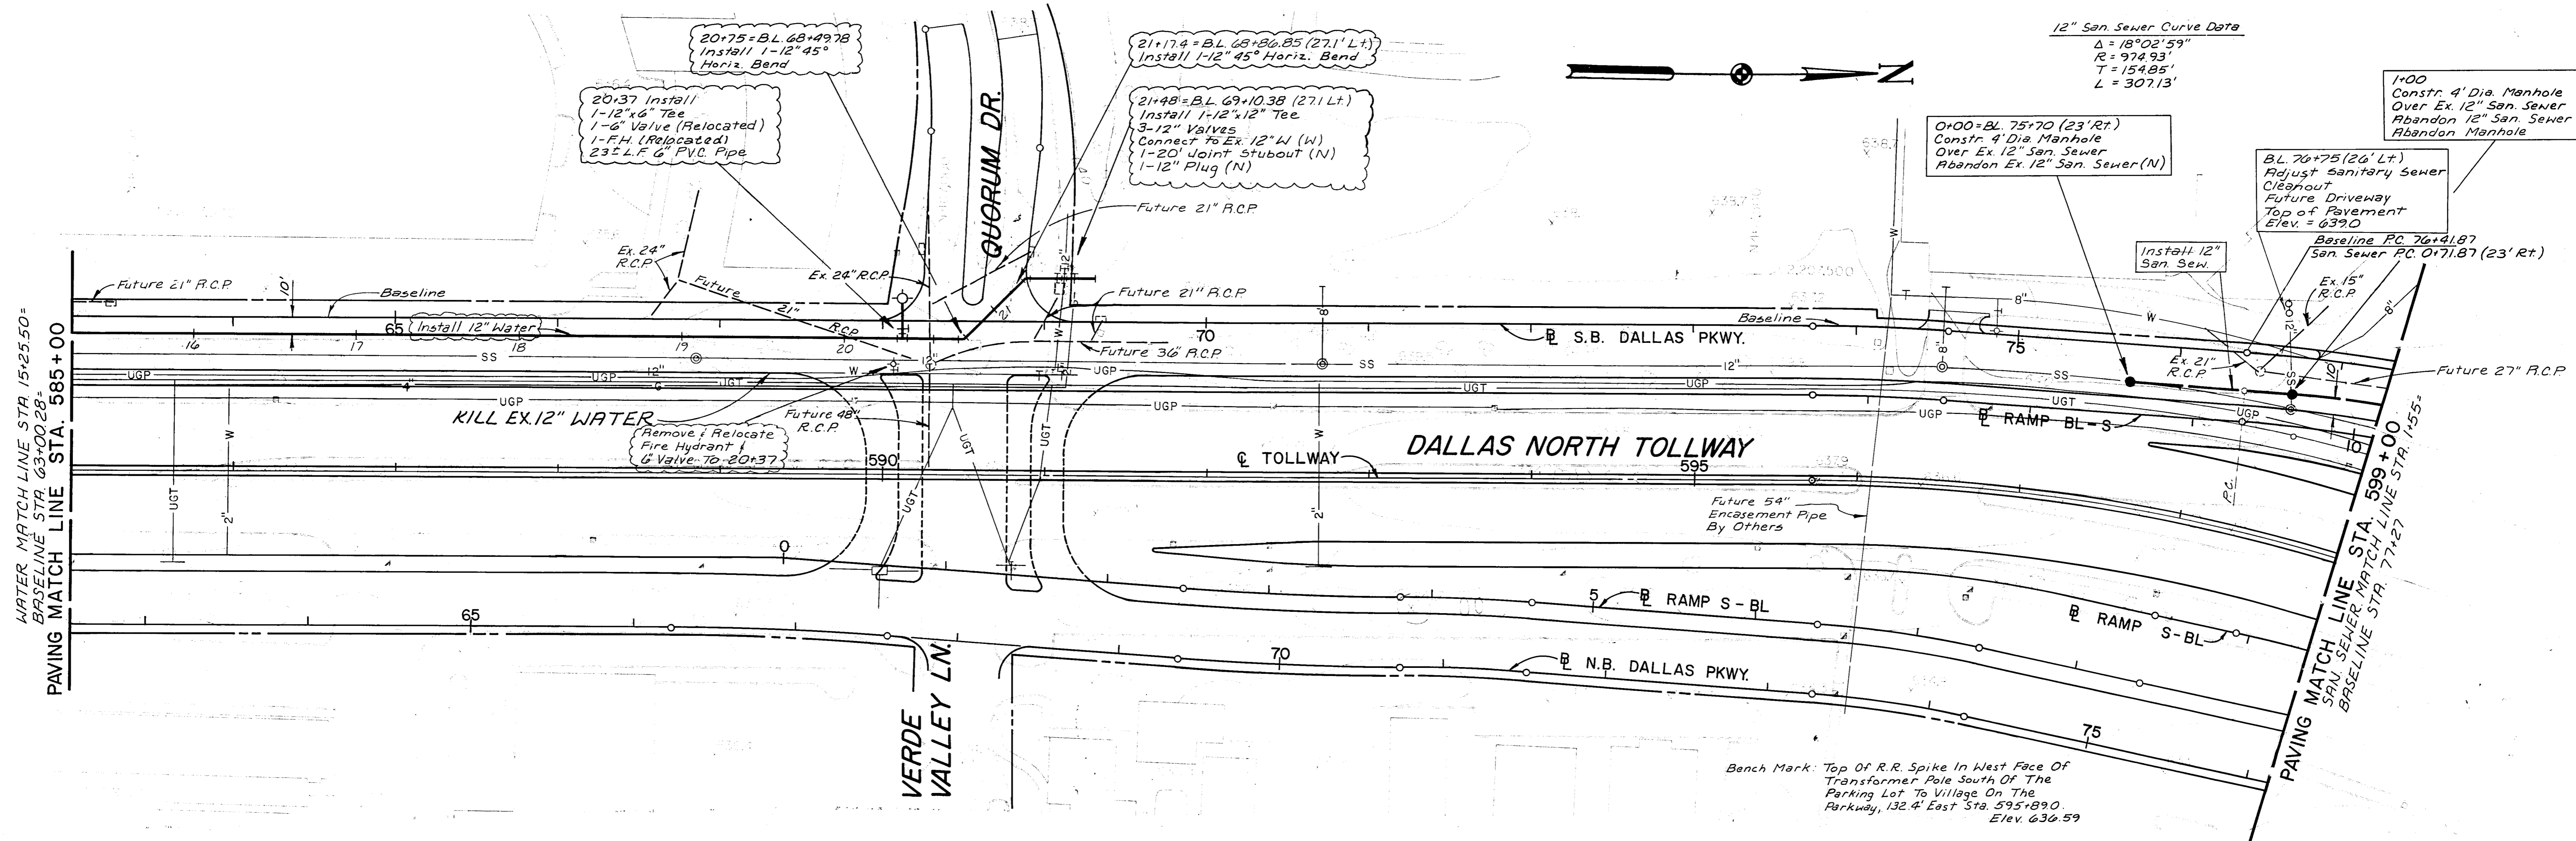

NO.	REVISION	BY	DATE
2			
3			

TEXAS TURNPIKE AUTHORITY  
 DALLAS NORTH TOLLWAY

WATER & SANITARY SEWER RELOCATIONS  
 PAVING STA. 585+00 TO STA. 599+00  
 TOWN OF ADDISON, TEXAS

Turner Collier & Braden Inc. SECTION VI  
 Consulting Engineers

3-23-84

DRAWN	P.A.T.	DATE	8-83	DESIGNED	W.S.	DATE	10-83
CHECKED	WS	DATE	10-83	SCALE	H:1" = 50'	V:1" = 5'	

CONTRACT NO. DNT-49U SHEET 3 OF 11